

CONSTRUCTION NOTES


- SUPPLY AND INSTALL TAPERED EPS TO ENSURE POSITIVE DRAINAGE.
- INSTALL NEW OVERFLOW SCUPPER AT EAST END.
- SUPPLY AND INSTALL NEW INTERNAL DRAINS AS REQUIRED.
- SUPPLY AND INSTALL NEW 26-GAUGE COPING AND COUNTER FLASHING C/W ACCESSORIES AS REQUIRED.
- SUPPLY AND INSTALL NEW INSULATED SPUN ALUMINUM PV FLASHING.

DEMOLITION NOTES

- DISENGAGE AND DISCARD AGGREGATE & 4-PLY BUR. SUPPLY AND INSTALL NEW 2-PLY SBS WATERPROOFING SYSTEM.

KEYNOTES

- | | | | |
|---------------|---------------|------------------------------|----------|
| ① CORE SAMPLE | ⑩ FIREWALL | ⑲ FLAG POLE | ⑲ STAIRS |
| ② CHIMNEY | ⑪ ANTENNA | ⑲ ELECTRICAL MAST | |
| ③ AC UNIT | ⑫ LADDER | ⑲ COOLING TOWER | |
| ④ VENT HOOD | ⑬ STUB COLUMN | ⑲ SPLASH PAD | |
| ⑤ VENTILATOR | ⑭ ROOF HATCH | ⑲ SPLASH PAN | |
| ⑥ VENT PIPE | ⑮ SCUPPER | ⑲ DOWNSPOUT/RAINWATER LEADER | |
| ⑦ ROOF DRAIN | | ⑲ BACK SLOPE | |
| ⑧ SKYLIGHT | | ⑲ CANT | |
| ⑨ EAVESTROUGH | | ⑲ INCREASE SLOPE TO DRAIN | |
| | | ⑲ CRICKET | |
| | | ⑲ PARAPET/WIDE FLASHING | |
| | | ⑲ LIFE LINE ANCHOR | |

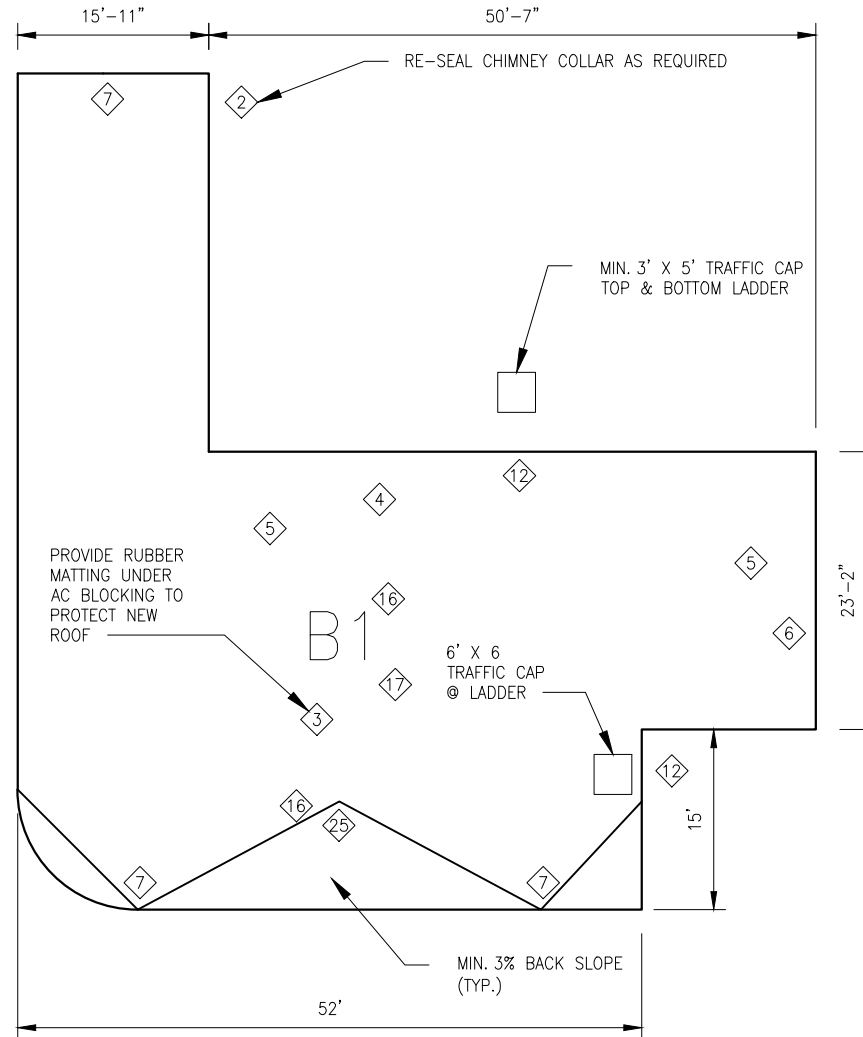

**QCA BUILDING
ENVELOPE LTD.**

PROJECT NAME:	CENTRAL CORYDON COMMUNITY CENTRE
PROJECT NO.:	417-2018
File:	417-2018_Drawing_B-1-R0
SCALE:	1/16"=1'-0"
SHEET NO:	B1-R0