

## CONSTRUCTION NOTES


1. SUPPLY AND INSTALL TAPERED EPS TO ENSURE POSITIVE DRAINAGE.
2. INSTALL NEW OVERFLOW SCUPPER AT EAST END.
3. SUPPLY AND INSTALL NEW INTERNAL DRAINS AS REQUIRED.
4. SUPPLY AND INSTALL NEW 26-GAUGE COPING AND COUNTER FLASHING C/W ACCESSORIES AS REQUIRED.
5. SUPPLY AND INSTALL NEW INSULATED SPUN ALUMINUM PV FLASHING.

## DEMOLITION NOTES

1. DISENGAGE AND DISCARD ROOF ASSEMBLY DOWN TO DECKING. SUPPLY AND INSTALL NEW 2-PLY SBS COMPLETE SYSTEM (MIN. R28).

## KEYNOTES

- |               |                              |          |
|---------------|------------------------------|----------|
| ① CORE SAMPLE | ⑩ PITCH BOX                  | ③ STAIRS |
| ② CHIMNEY     | ⑪ HVAC UNIT                  |          |
| ③ AC UNIT     | ⑫ CAPPED CURB                |          |
| ④ VENT HOOD   | ⑬ FLAG POLE                  |          |
| ⑤ VENTILATOR  | ⑭ ELECTRICAL MAST            |          |
| ⑥ VENT PIPE   | ⑮ COOLING TOWER              |          |
| ⑦ ROOF DRAIN  | ⑯ SPLASH PAD                 |          |
| ⑧ SKYLIGHT    | ⑰ SPLASH PAN                 |          |
| ⑨ EAVESTROUGH | ⑱ DOWNSPOUT/RAINWATER LEADER |          |
| ⑩ FIREWALL    | ⑲ BACK SLOPE                 |          |
| ⑪ ANTENNA     | ⑳ CANT                       |          |
| ⑫ LADDER      | ㉑ INCREASE SLOPE TO DRAIN    |          |
| ⑬ STUB COLUMN | ㉒ CRICKET                    |          |
| ⑭ ROOF HATCH  | ㉓ PARAPET/WIDE FLASHING      |          |
| ⑮ SCUPPER     | ㉔ LIFE LINE ANCHOR           |          |

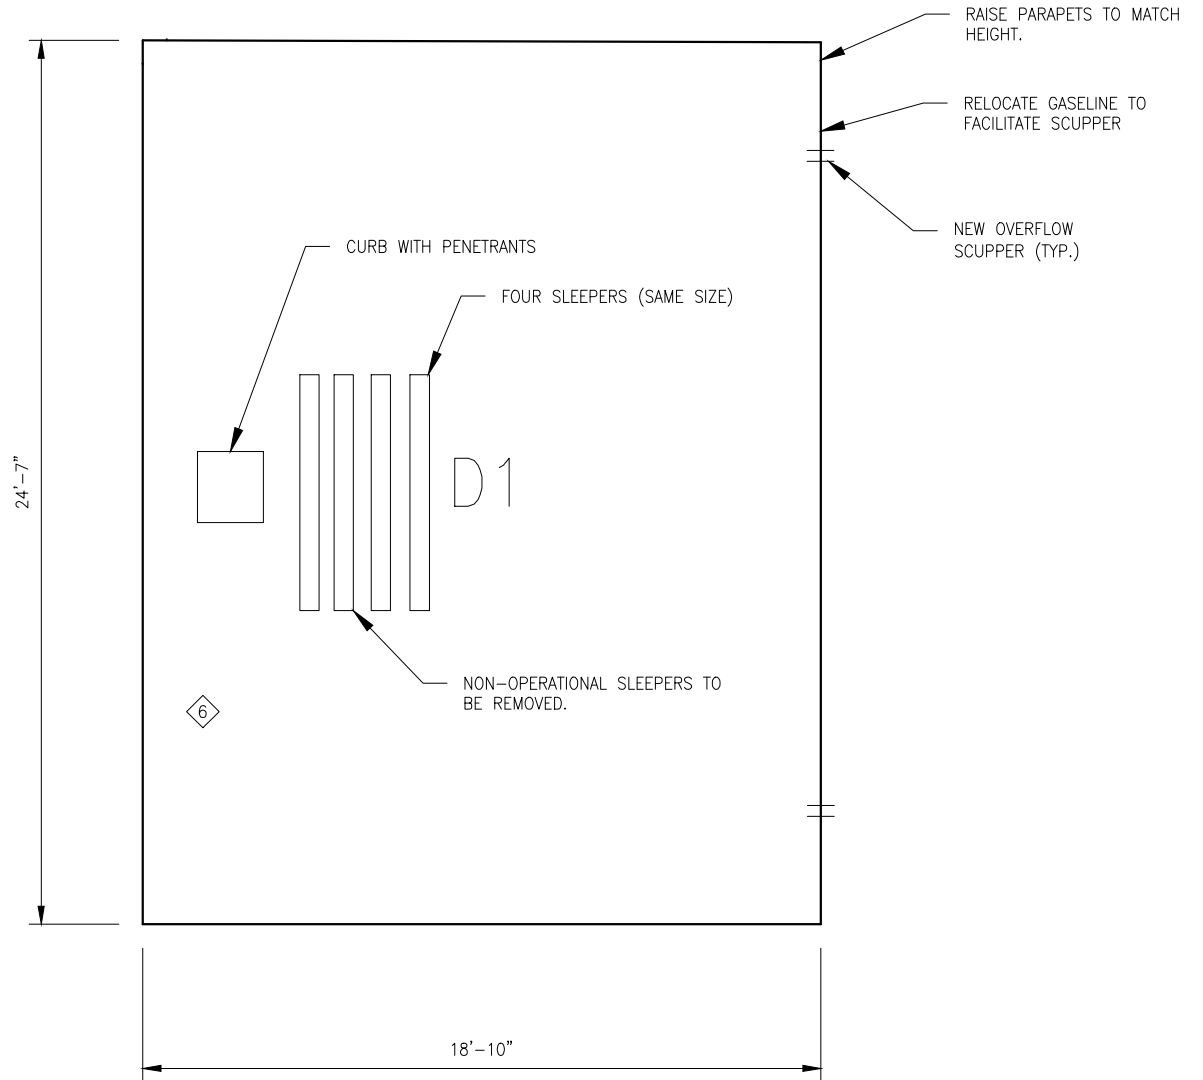

**QCA BUILDING  
ENVELOPE LTD.**

PROJECT NAME: CENTRAL CORYDON COMMUNITY CENTRE

PROJECT NO.: 417-2018

File: 417-2018\_Drawing\_D-1-R0

SCALE: 3/16" = 1'-0"

SHEET NO: **D1-R0**