


NOTES:

1. VANDAL SECTION SHALL BE POWDER COATED. COLOUR TO BE CHOSEN BY CONTRACT ADMINISTRATOR.
2. PRE-FINISHED SECTION AND SCUPPER BOX. COLOUR TO BE CHOSEN BY CONTRACT ADMINISTRATOR.

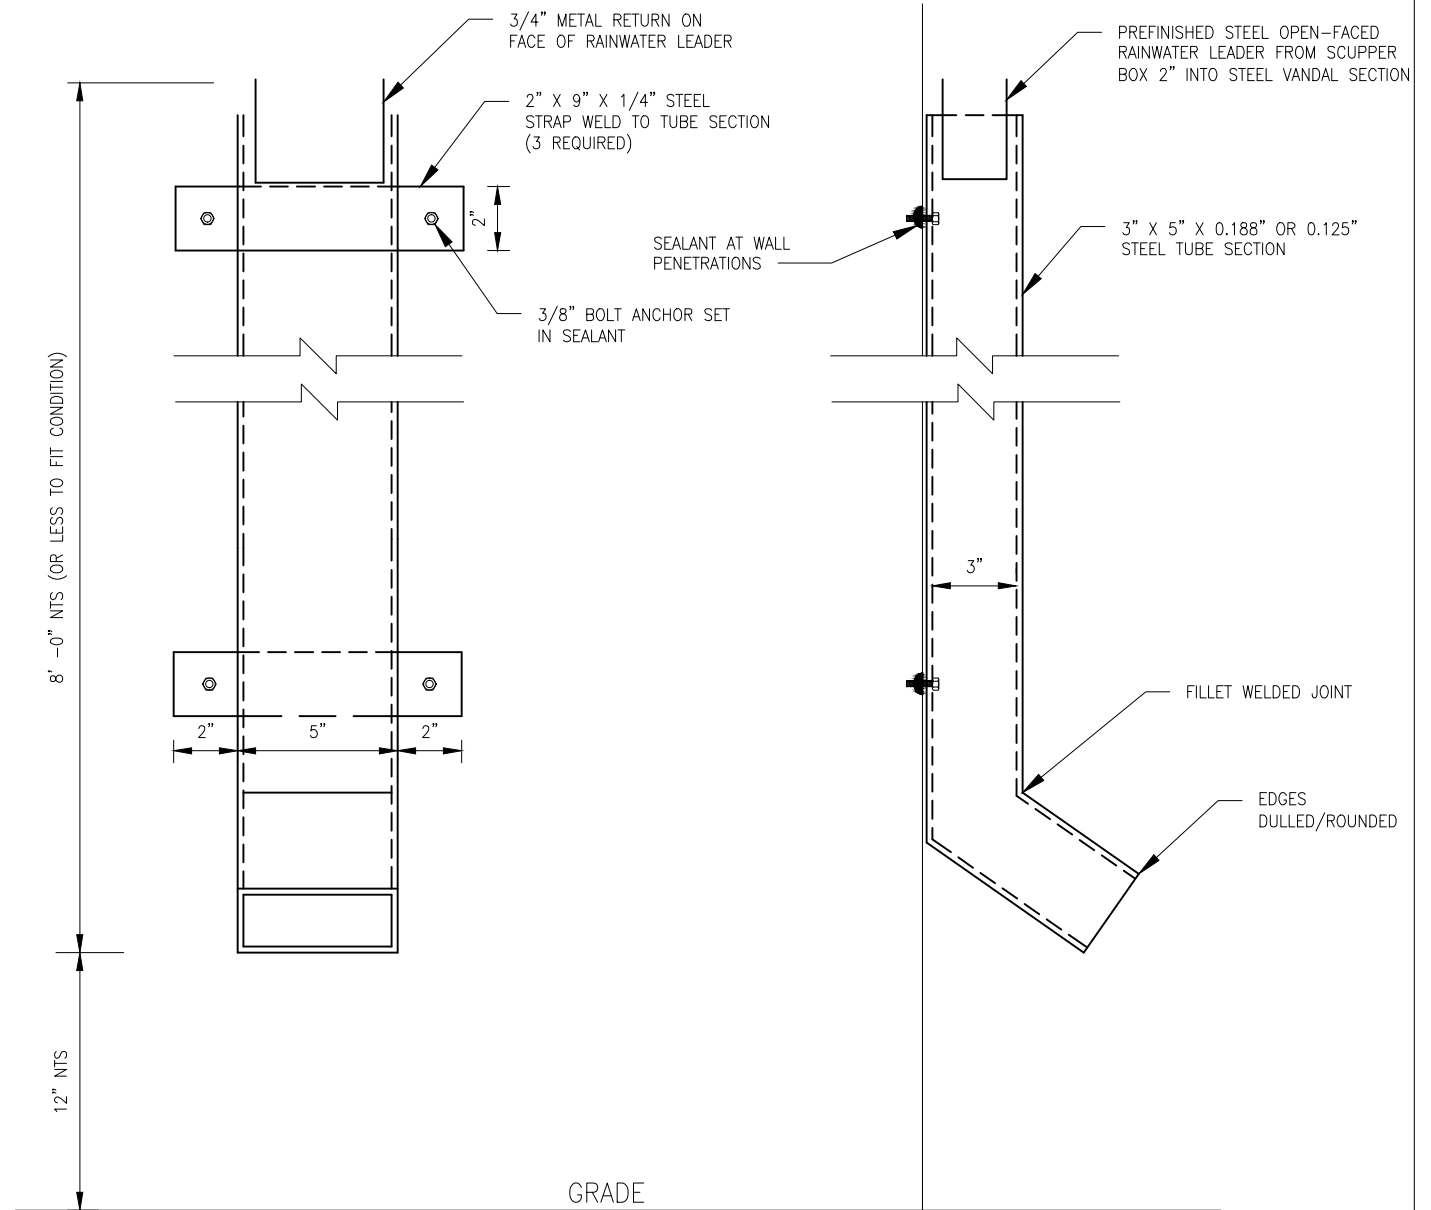

**QCA BUILDING
ENVELOPE LTD.**

PROJECT NAME:	CENTRAL CORYDON COMMUNITY CENTRE
PROJECT NO.:	417-2018
File:	417-2018_Drawing_L-1-R0
SCALE:	1/16"=1'-0"
SHEET NO:	L1-R0