



1 ROYAL WINNIPEG RIFLES MONUMENT PLAN  
L7 1:50




3 PLINTH DIAGONAL SECTION / ELEVATION  
L7 1:50

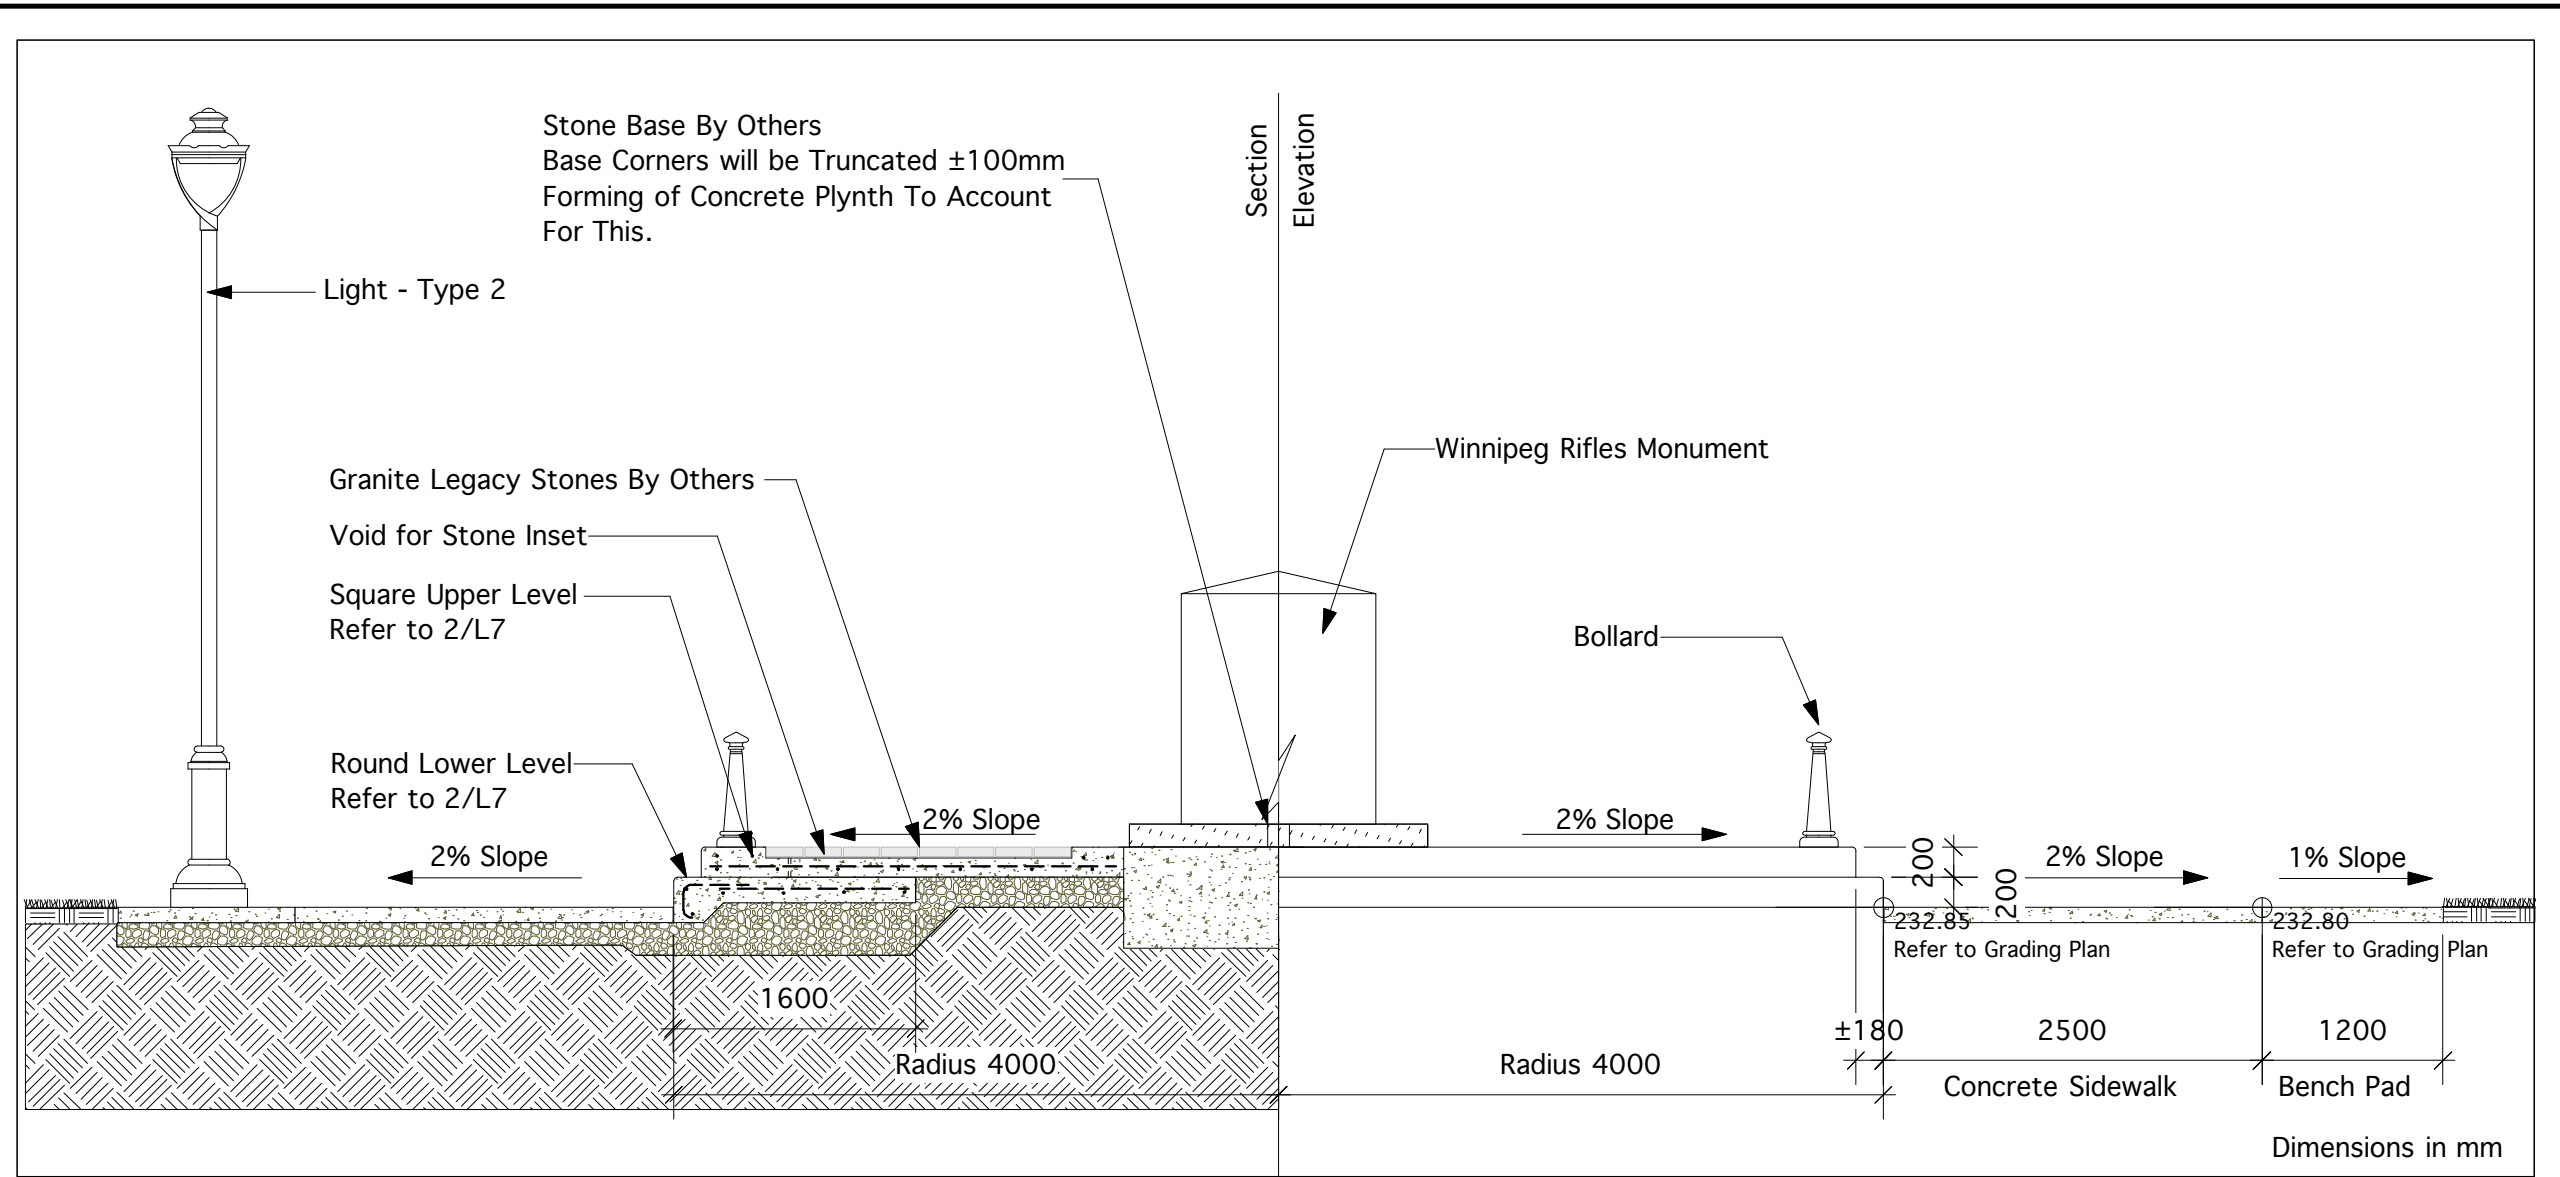

28 Maple Leaf Anti-Skateboarding Guards  
Cast Aluminum, 127mm Ø, for 25mm radius Concrete Edge.  
Install equally spaced around edge of Round Plinth as per manufacturer's instructions.

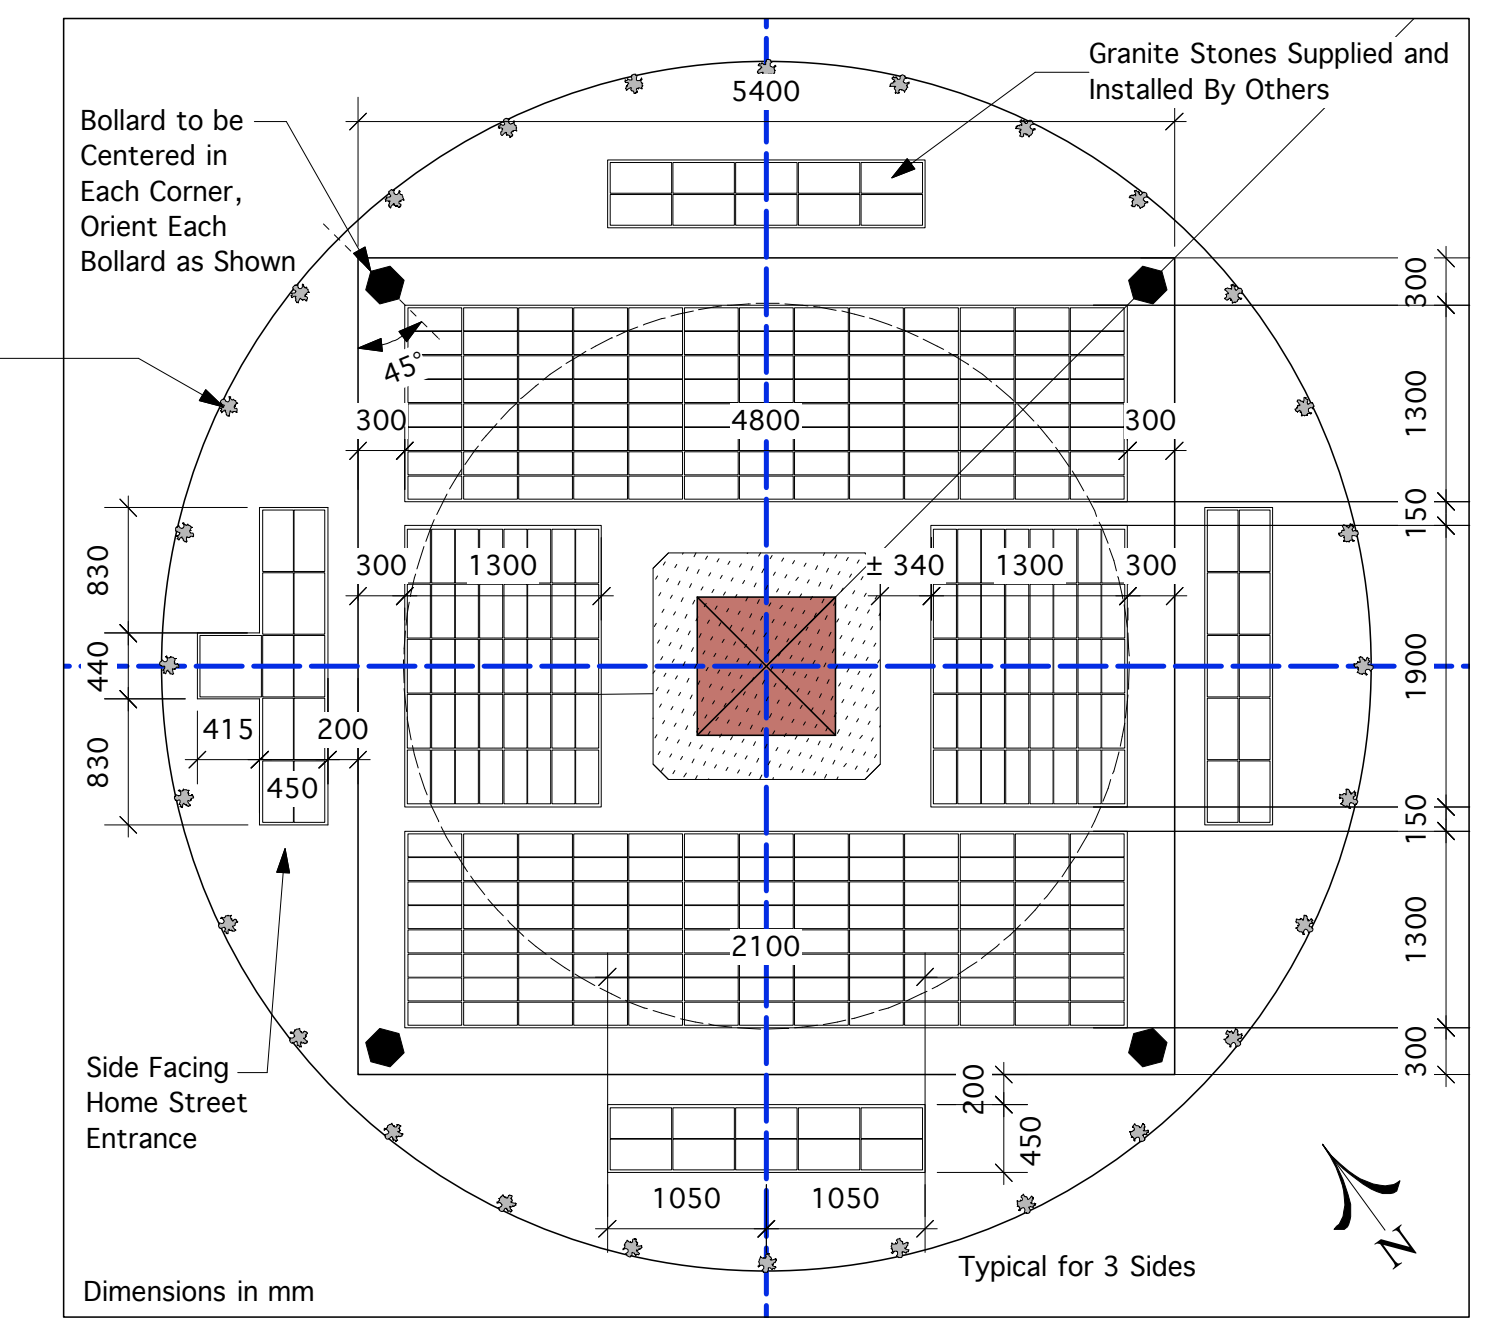


4 PLINTH - VOID LAYOUT FOR GRANITE LEGACY STONES  
L7 1:50

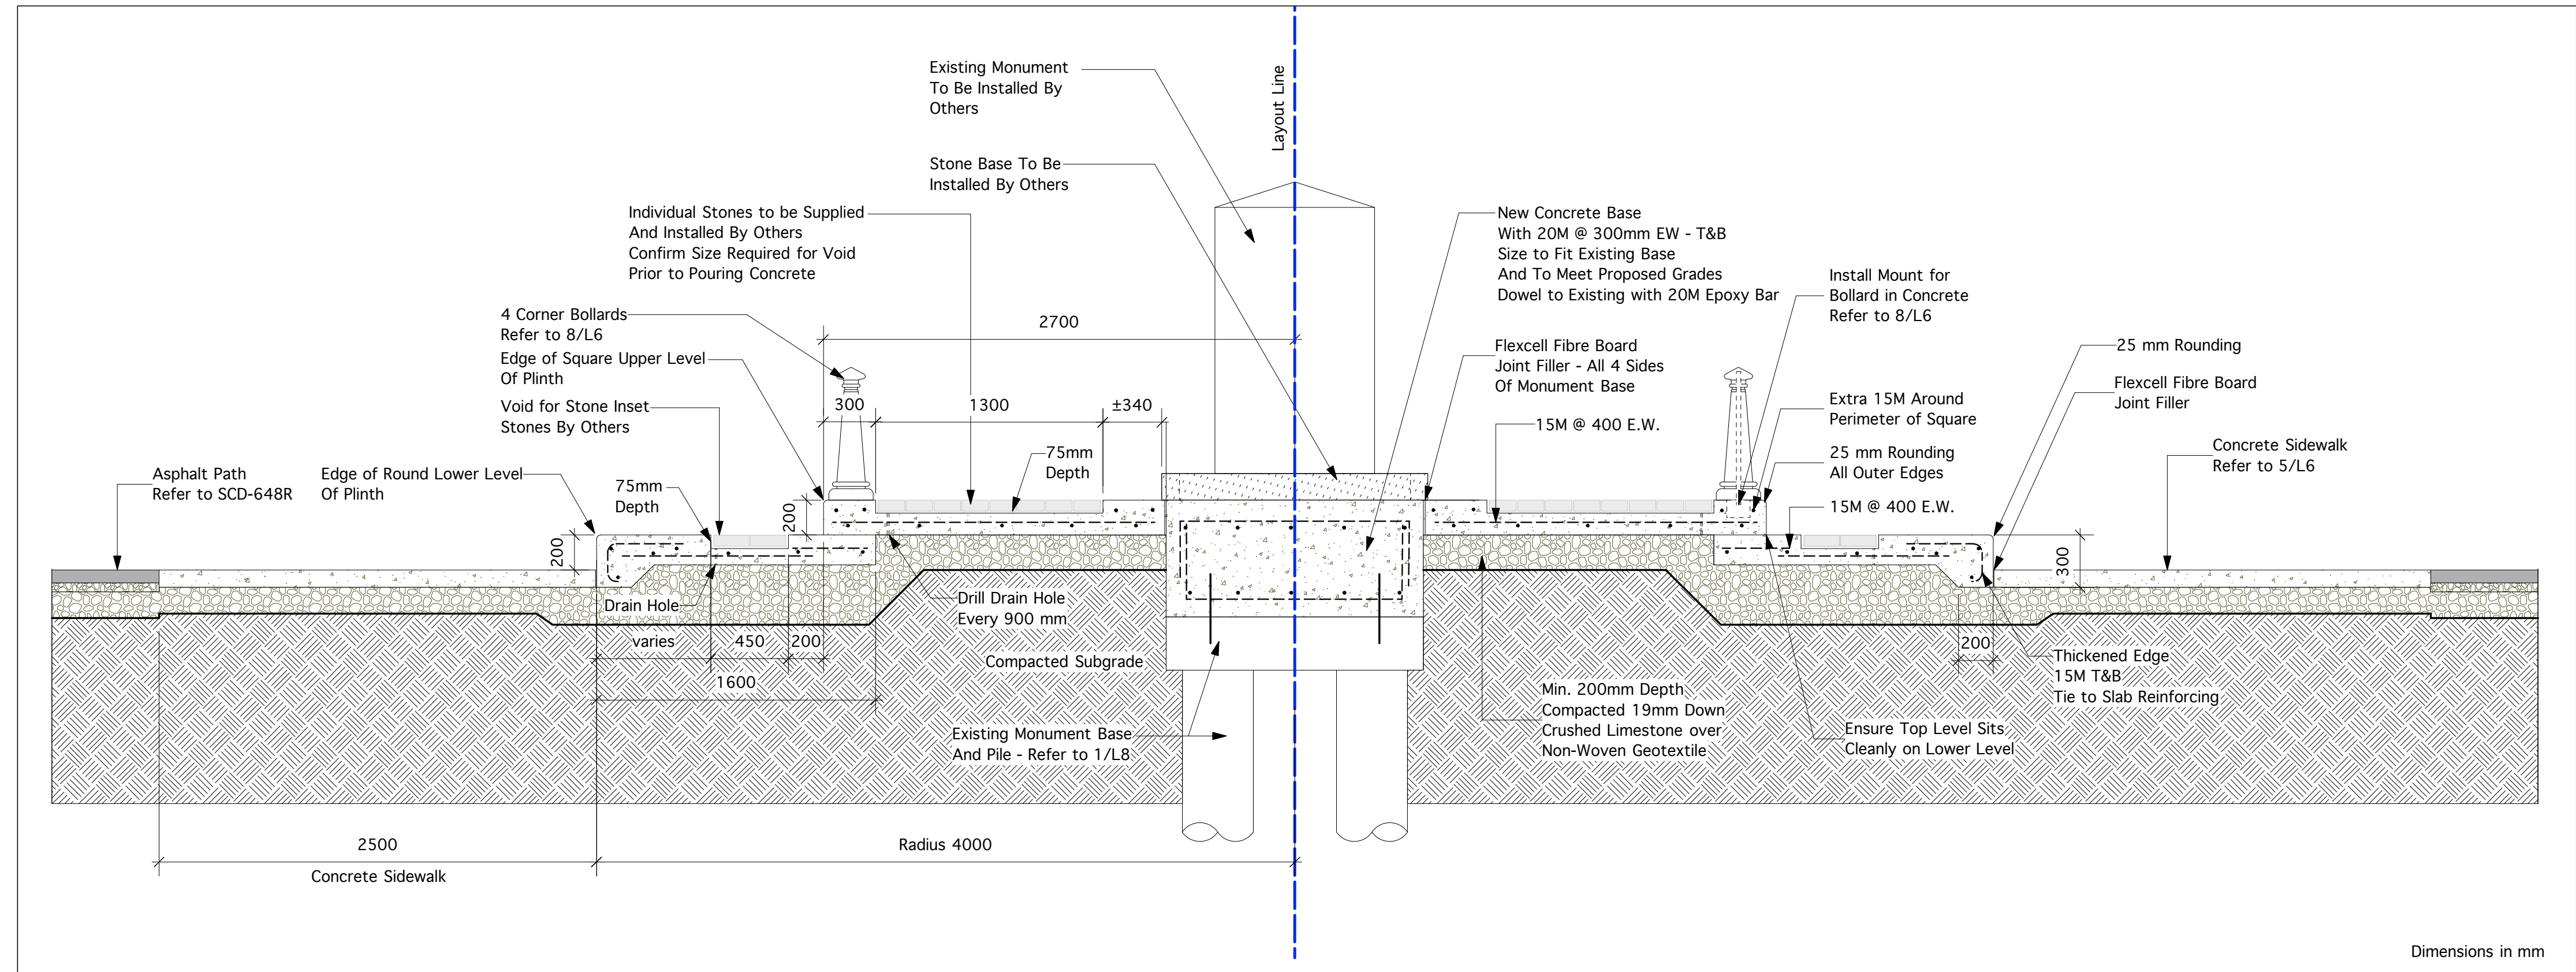

2 PLINTH SECTION  
L7 1:25

Royal Winnipeg Rifles Monument To be removed, stored on site and re-installed by others. Base Stone to be restored and re-installed by others. Contractor is responsible for the care and safety of the monument during construction.

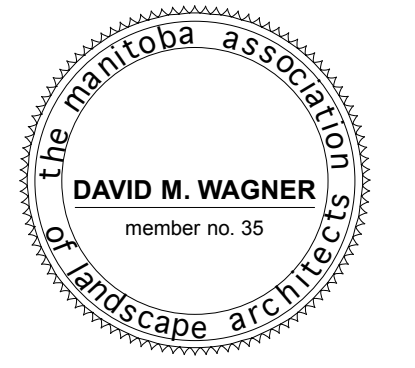

Location of underground structures as shown are based on the best information available but no guarantee is given that all existing utilities are shown or that the given locations are exact. Confirmation of existence and exact location of all services must be obtained from the individual utilities before proceeding with construction.

DO NOT SCALE DRAWING - PLOT MAY NOT BE AT 100%

9			
8			
7			
6			
5			
4			
3			
2			
1			

NO. REVISION / NOTE DATE BY  
PROJECT  
VIMY RIDGE MEMORIAL PARK  
PHASE 2 :  
ROYAL WINNIPEG RIFLES MEMORIAL  
AND HOME STREET ENTRANCE  
WINNIPEG, MANITOBA

SCALE AS SHOWN  
DATE MAY 14, 2018  
DRAWN BY LLW PROJECT NO. 1801  
CHECKED BY DW DRAWING TITLE  
ROYAL WINNIPEG RIFLES  
MONUMENT DETAILS