


SCHEMATIC:



DRAWING NUMBER	REFERENCE DRAWINGS
----------------	--------------------

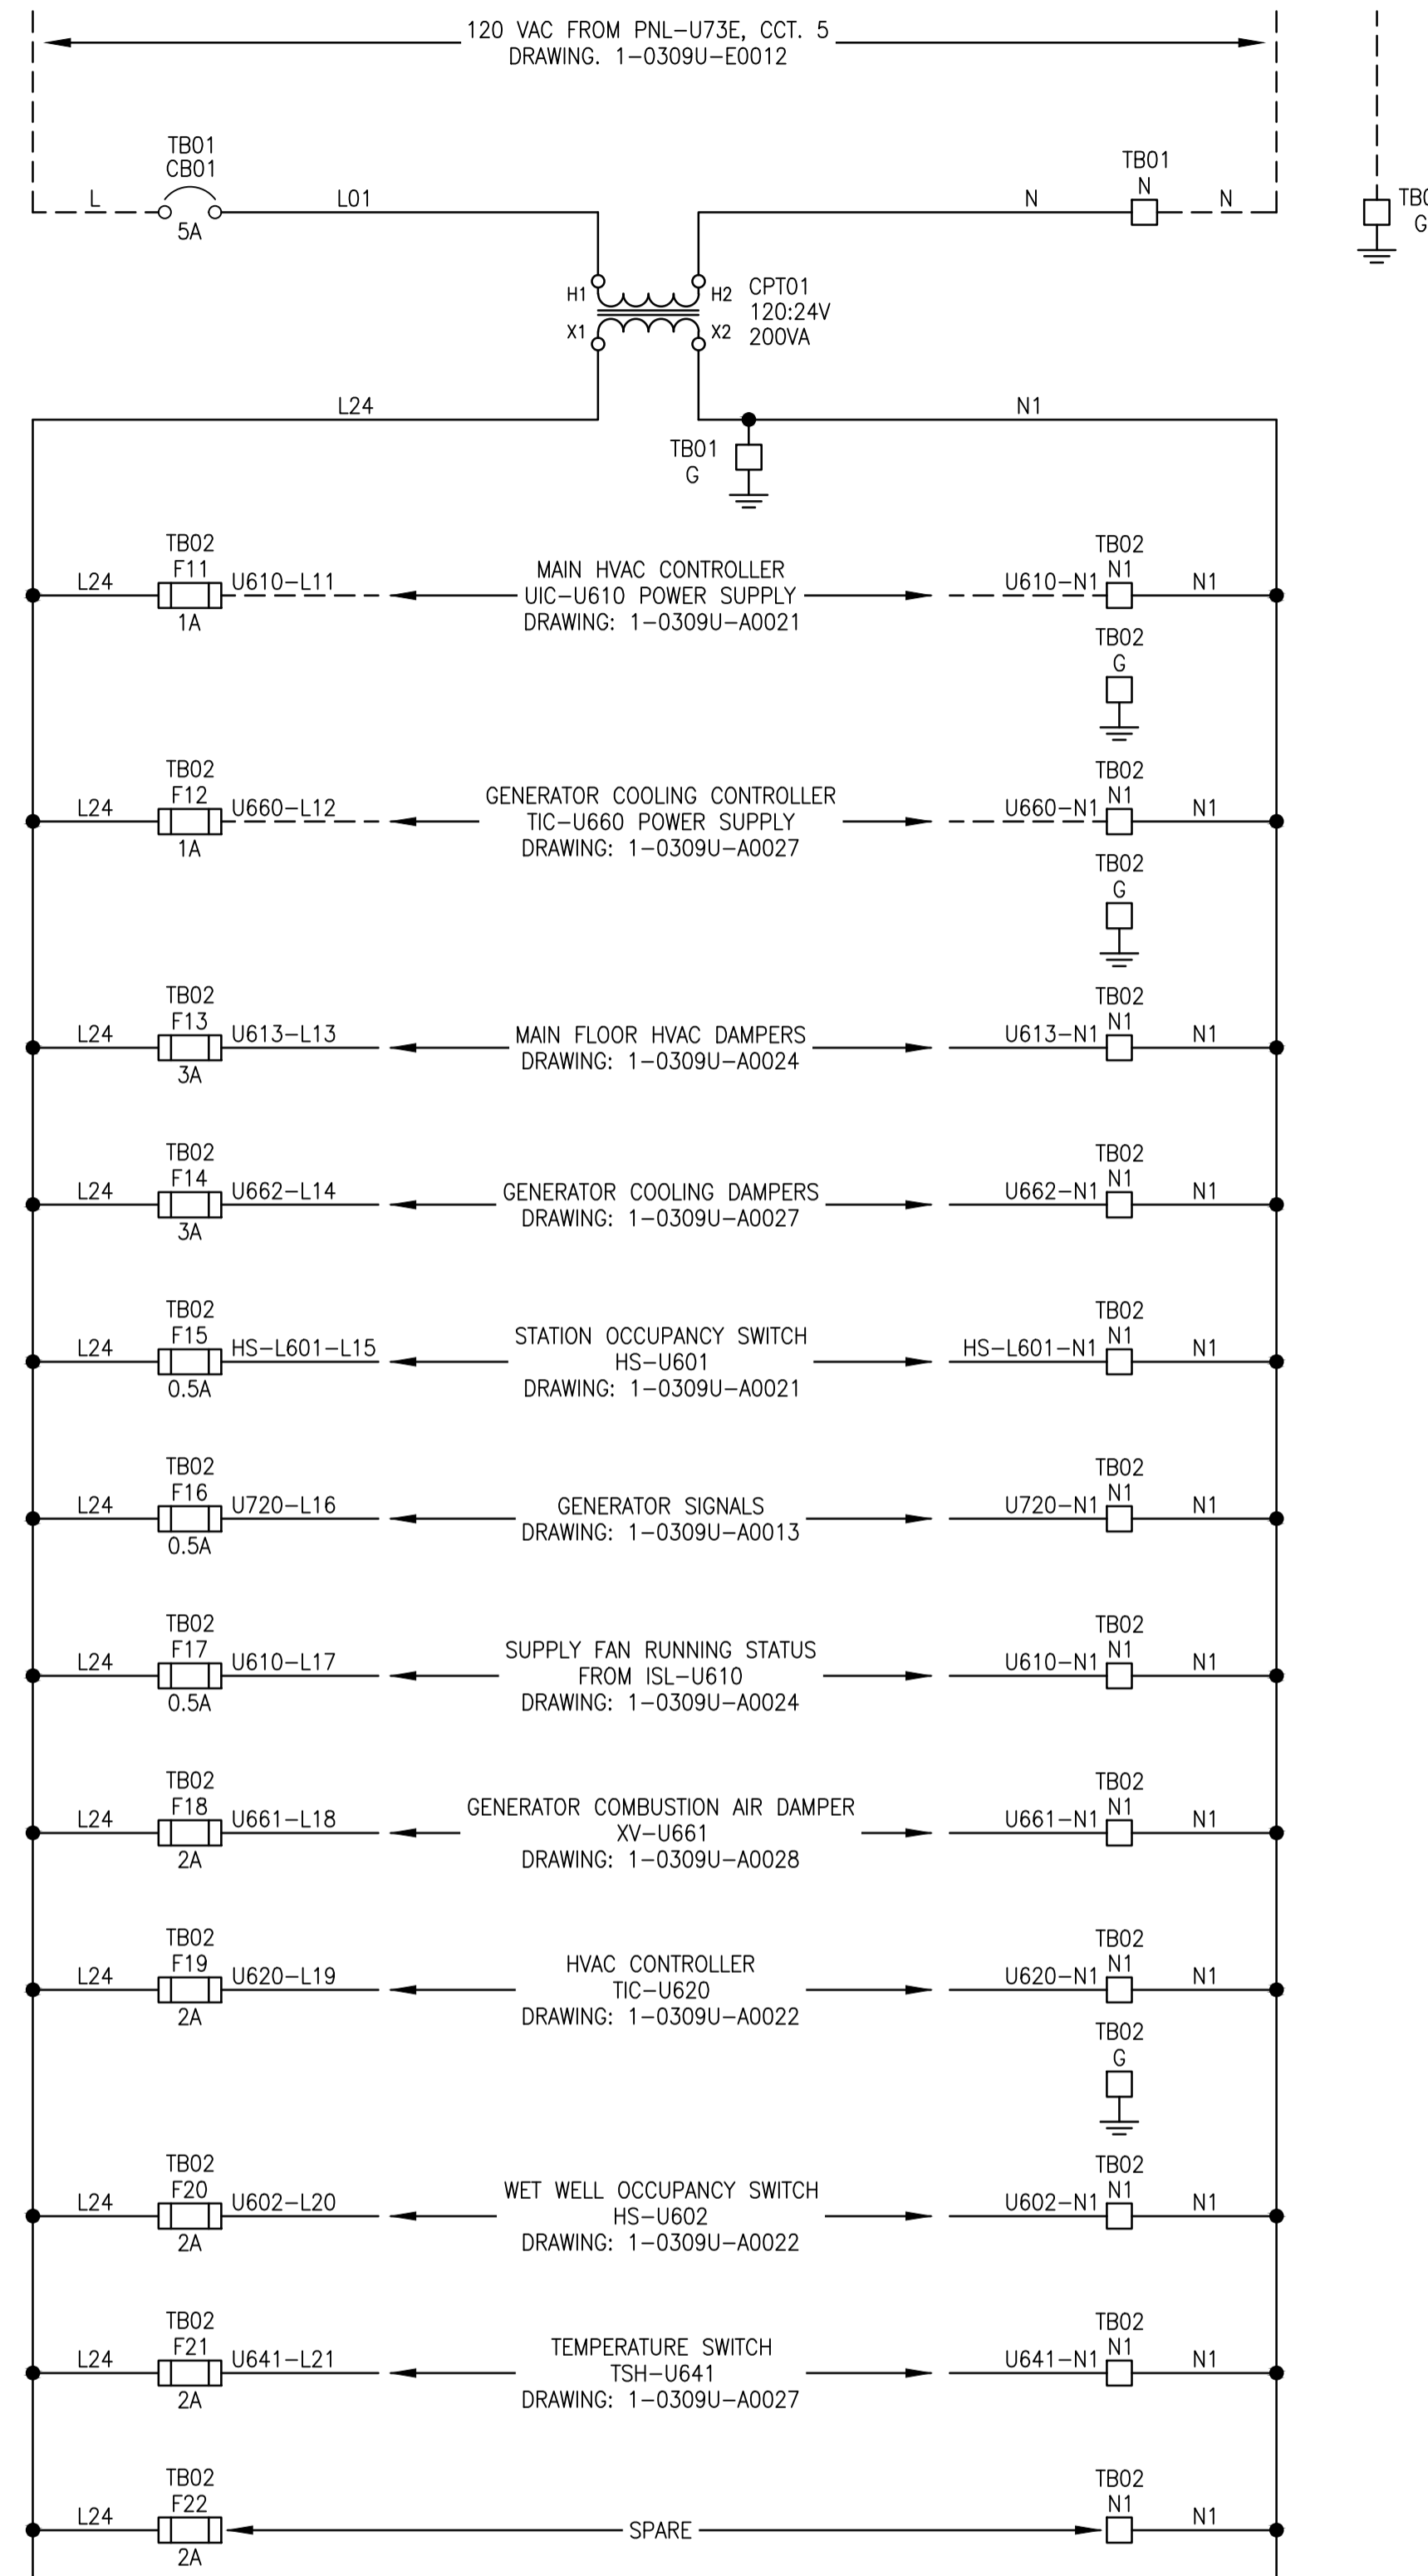

00	ISSUED FOR TENDER, BID OPP: 475-2018	2018/05/09	TC	BC
NO.	REVISIONS	DATE	DESIGN	CHECK

 SNC-LAVALIN INC. 148 Nature Park Way Winnipeg, MB, Canada R3P 0X7 204-786-8080	
DESIGNED BY: T. CHURCH	CHECKED BY: B. CLEVEN
DRAWN BY: Y. KONIG	APPROVED BY: B. CLEVEN
SCALE: NTS	ISSUED FOR CONSTRUCTION BY: DATE:
DATE: 2018/03/16	DATE:
CONSULTANT NO.:	

ENGINEER'S SEAL

**PRELIMINARY
NOT TO BE
USED FOR
CONSTRUCTION**

THE CITY OF WINNIPEG
 WATER AND WASTE DEPARTMENT

METRO ROUTE 20 UNDERPASS PUMPING STATION
 2018 UPGRADES
 POWER DISTRIBUTION
 VENTILATION PANEL JBA-U86

CITY DRAWING NUMBER	SHEET	REV.	SIZE
1-0309U-A0020	001	00	A1