


- STAGE 3 CONSTRUCTION LIMITS
- STAGE 3 CONSTRUCTION TRAFFIC FLOW
- STAGE 3A CONSTRUCTION LIMITS
- STAGE 3A CONSTRUCTION TRAFFIC FLOW

STAGE 3 CONSTRUCTION

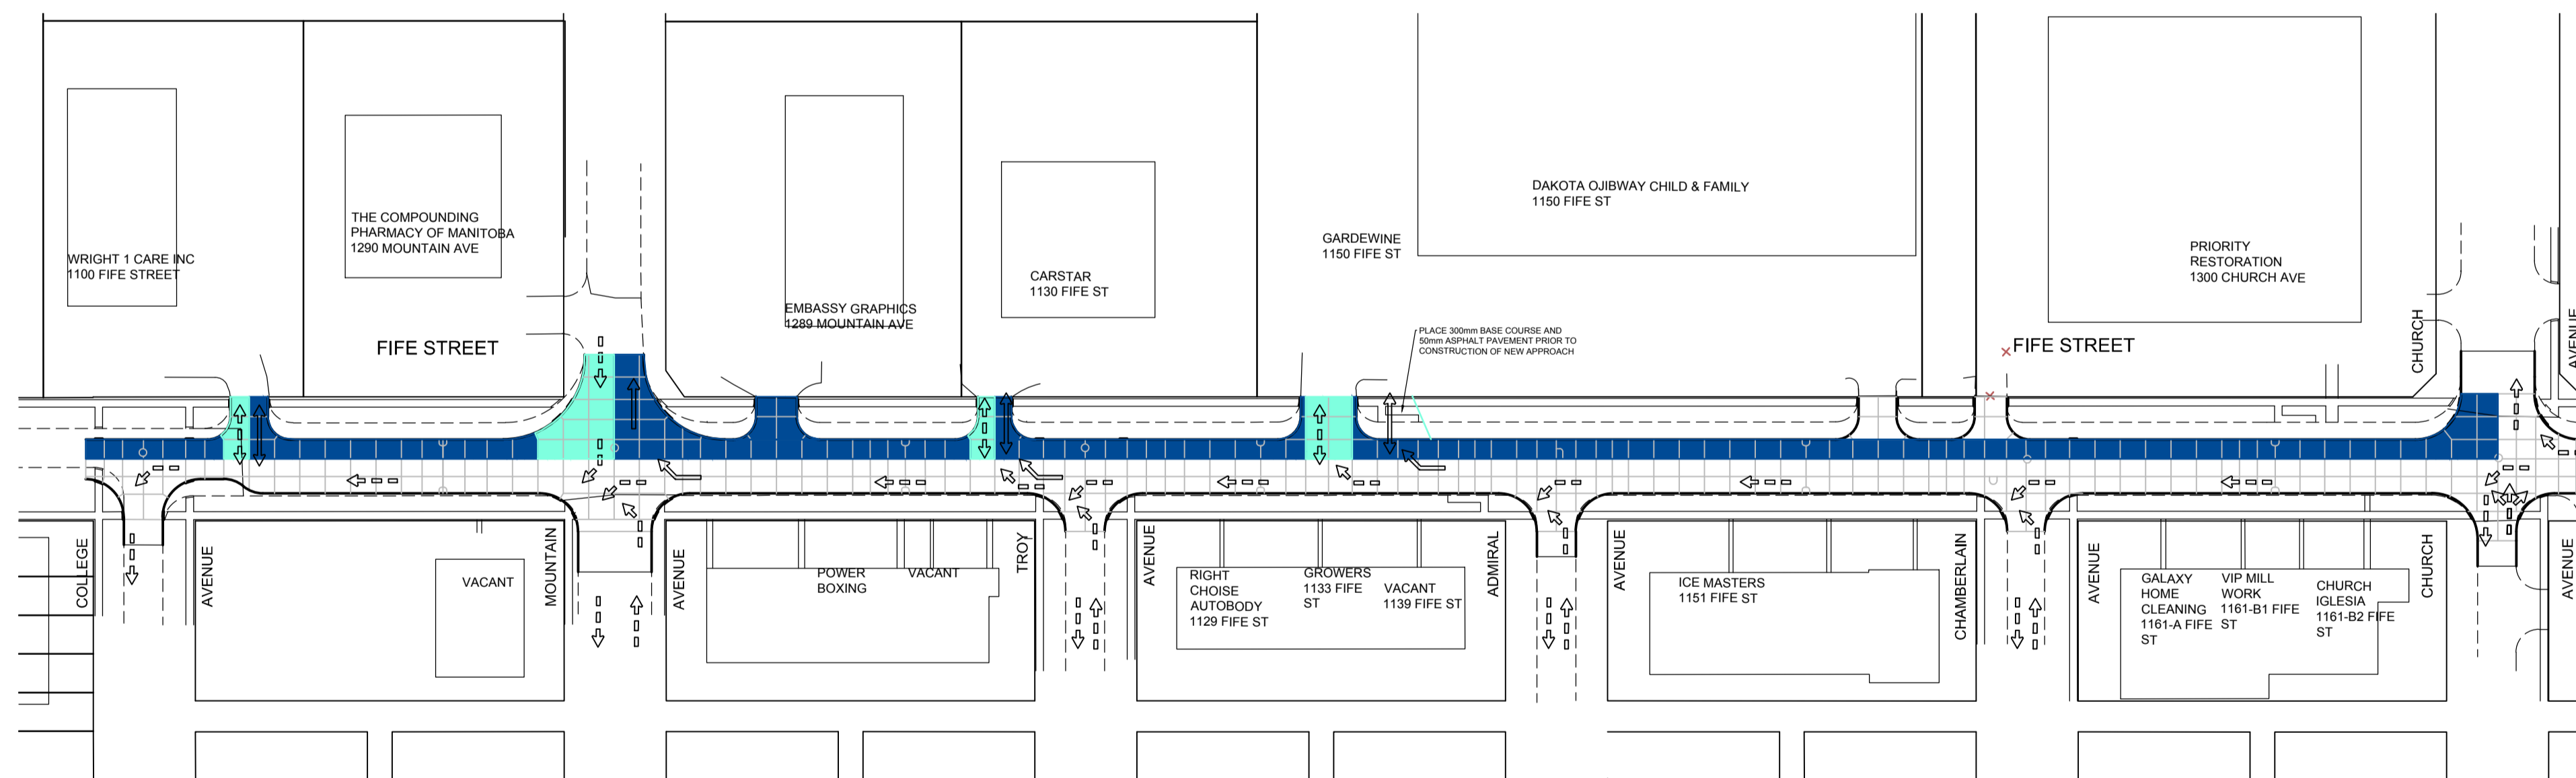

- STAGE 4 CONSTRUCTION LIMITS
- STAGE 4 CONSTRUCTION TRAFFIC FLOW
- STAGE 4B CONSTRUCTION LIMITS
- STAGE 4B CONSTRUCTION TRAFFIC FLOW

STAGE 4 CONSTRUCTION

AECOM
 Certificate of Authorization
 AECOM Canada Ltd.
 No. 4671 Date: _____

METRIC
 WHOLE NUMBERS INDICATE MILLIMETRES
 DECIMALIZED NUMBERS INDICATE METRES

150 mm W.M.	WATERMAIN	150 mm W.M.	HYDRO	— x —	Q PROFILE
⊕	HYDRANT	⊕	M.T.S.	—	LEFT GUTTER
⊙	VALVE	⊙	CONCRETE	—	RIGHT GUTTER
300mm L.D.S.	LAND DRAINAGE SEWER	300mm L.D.S.	ASPHALT	—	LEFT PROPERTY LINE
250mm W.W.S.	WASTEWATER SEWER	250mm W.W.S.	PROPERTY LINE	—	RIGHT PROPERTY LINE
○	MANHOLE	⊕	SURVEY BAR	—	
□	CATCH BASIN	235.750	ELEVATION	(235.750)	
▽	CATCH PIT	⊕	TREE	⊕	
—	JUNCTIONS	—	SIDEWALK RAMP	—	
—	CULVERT	—	CONCRETE SIDEWALK	—	
—	GAS	—	FENCE	—	
EXISTING	LEGEND - PLAN	PROPOSED	EXISTING	LEGEND - PLAN	PROPOSED
EXISTING	LEGEND - PROFILE	PROPOSED	EXISTING	LEGEND - PROFILE	PROPOSED

LOCATION APPROVED UNDERGROUND STRUCTURES

SUPV. U/G STRUCTURES COMMITTEE DATE _____

NOTE:
 LOCATION OF UNDERGROUND STRUCTURES AS SHOWN ARE BASED ON THE BEST INFORMATION AVAILABLE. BUT NO GUARANTEE IS GIVEN THAT ALL EXISTING UTILITIES ARE SHOWN OR THAT THE GIVEN LOCATIONS ARE EXACT. CONFIRMATION OF EXISTENCE AND EXACT LOCATION OF ALL SERVICES MUST BE OBTAINED FROM THE INDIVIDUAL UTILITIES BEFORE PROCEEDING WITH CONSTRUCTION.

B.M.	39-034	S.E. Cor. Moray St. & Saulsteaux Cres. - Tbt. in N. Conc. Foundation No. 737 Moray St. 2 m E. & 0.1 m below Conc. blocks of N.W. Cor. of Bldg.
ELEV.	238.277	
NO.	REVISIONS	DATE BY
0	ISSUED FOR TENDER	03/05/2018 BC
A	ISSUED FOR REVIEW	02/02/2018 BC

AECOM	
DESIGNED BY	BC
CHECKED BY	BC/KWR
DRAWN BY	SS
APPROVED BY	
HOR. SCALE:	1:1000
VERTICAL:	N/A
RELEASED FOR CONSTRUCTION BY:	
DATE	

ENGINEER'S SEAL

PROVINCE OF MANITOBA

K.W. RAE

REGISTERED PROFESSIONAL ENGINEER

CONSULTANT DRAWING NO. CT-15

THE CITY OF WINNIPEG
 PUBLIC WORKS DEPARTMENT
 ENGINEERING DIVISION

2018/2019 INDUSTRIAL STREET RENEWAL PROGRAM

FIFE STREET - INKSTER BOULEVARD TO CHURCH AVENUE PROPOSED STAGE 3 & 4 WORKS

CITY DRAWING NUMBER SHEET 15 OF 47