



# THE CITY OF WINNIPEG


WATER AND WASTE DEPARTMENT  
ENGINEERING DIVISION

## 2018 WATER MAIN RENEWALS & ASSOCIATED WORKS


CONTRACT NO 10  
BID OPPORTUNITY 502-2018




KEY MAP

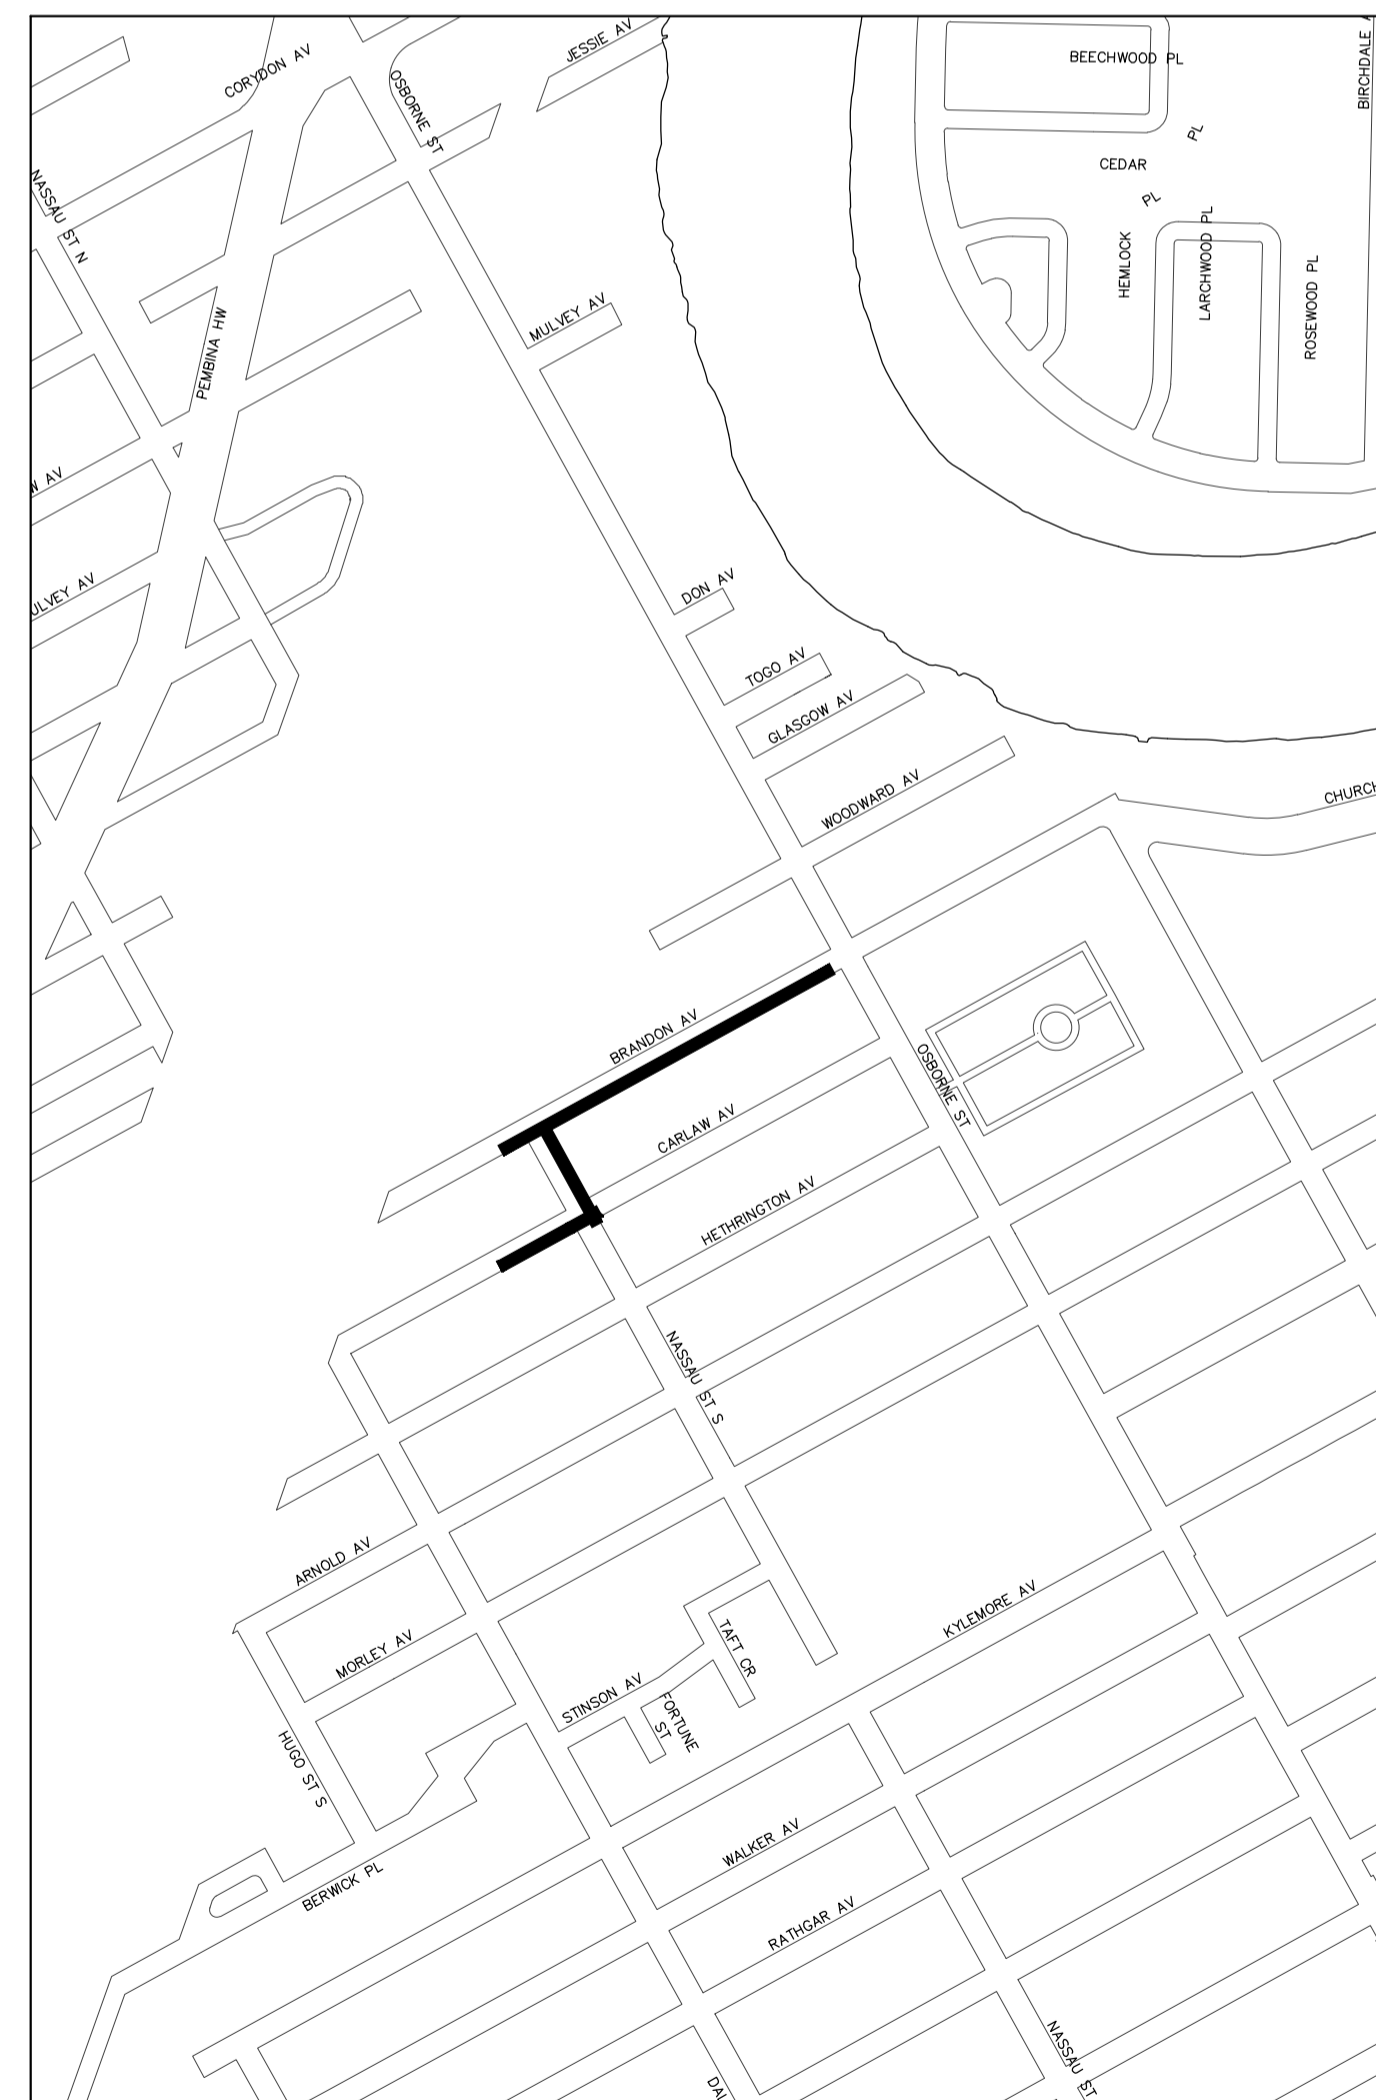

KEY MAP

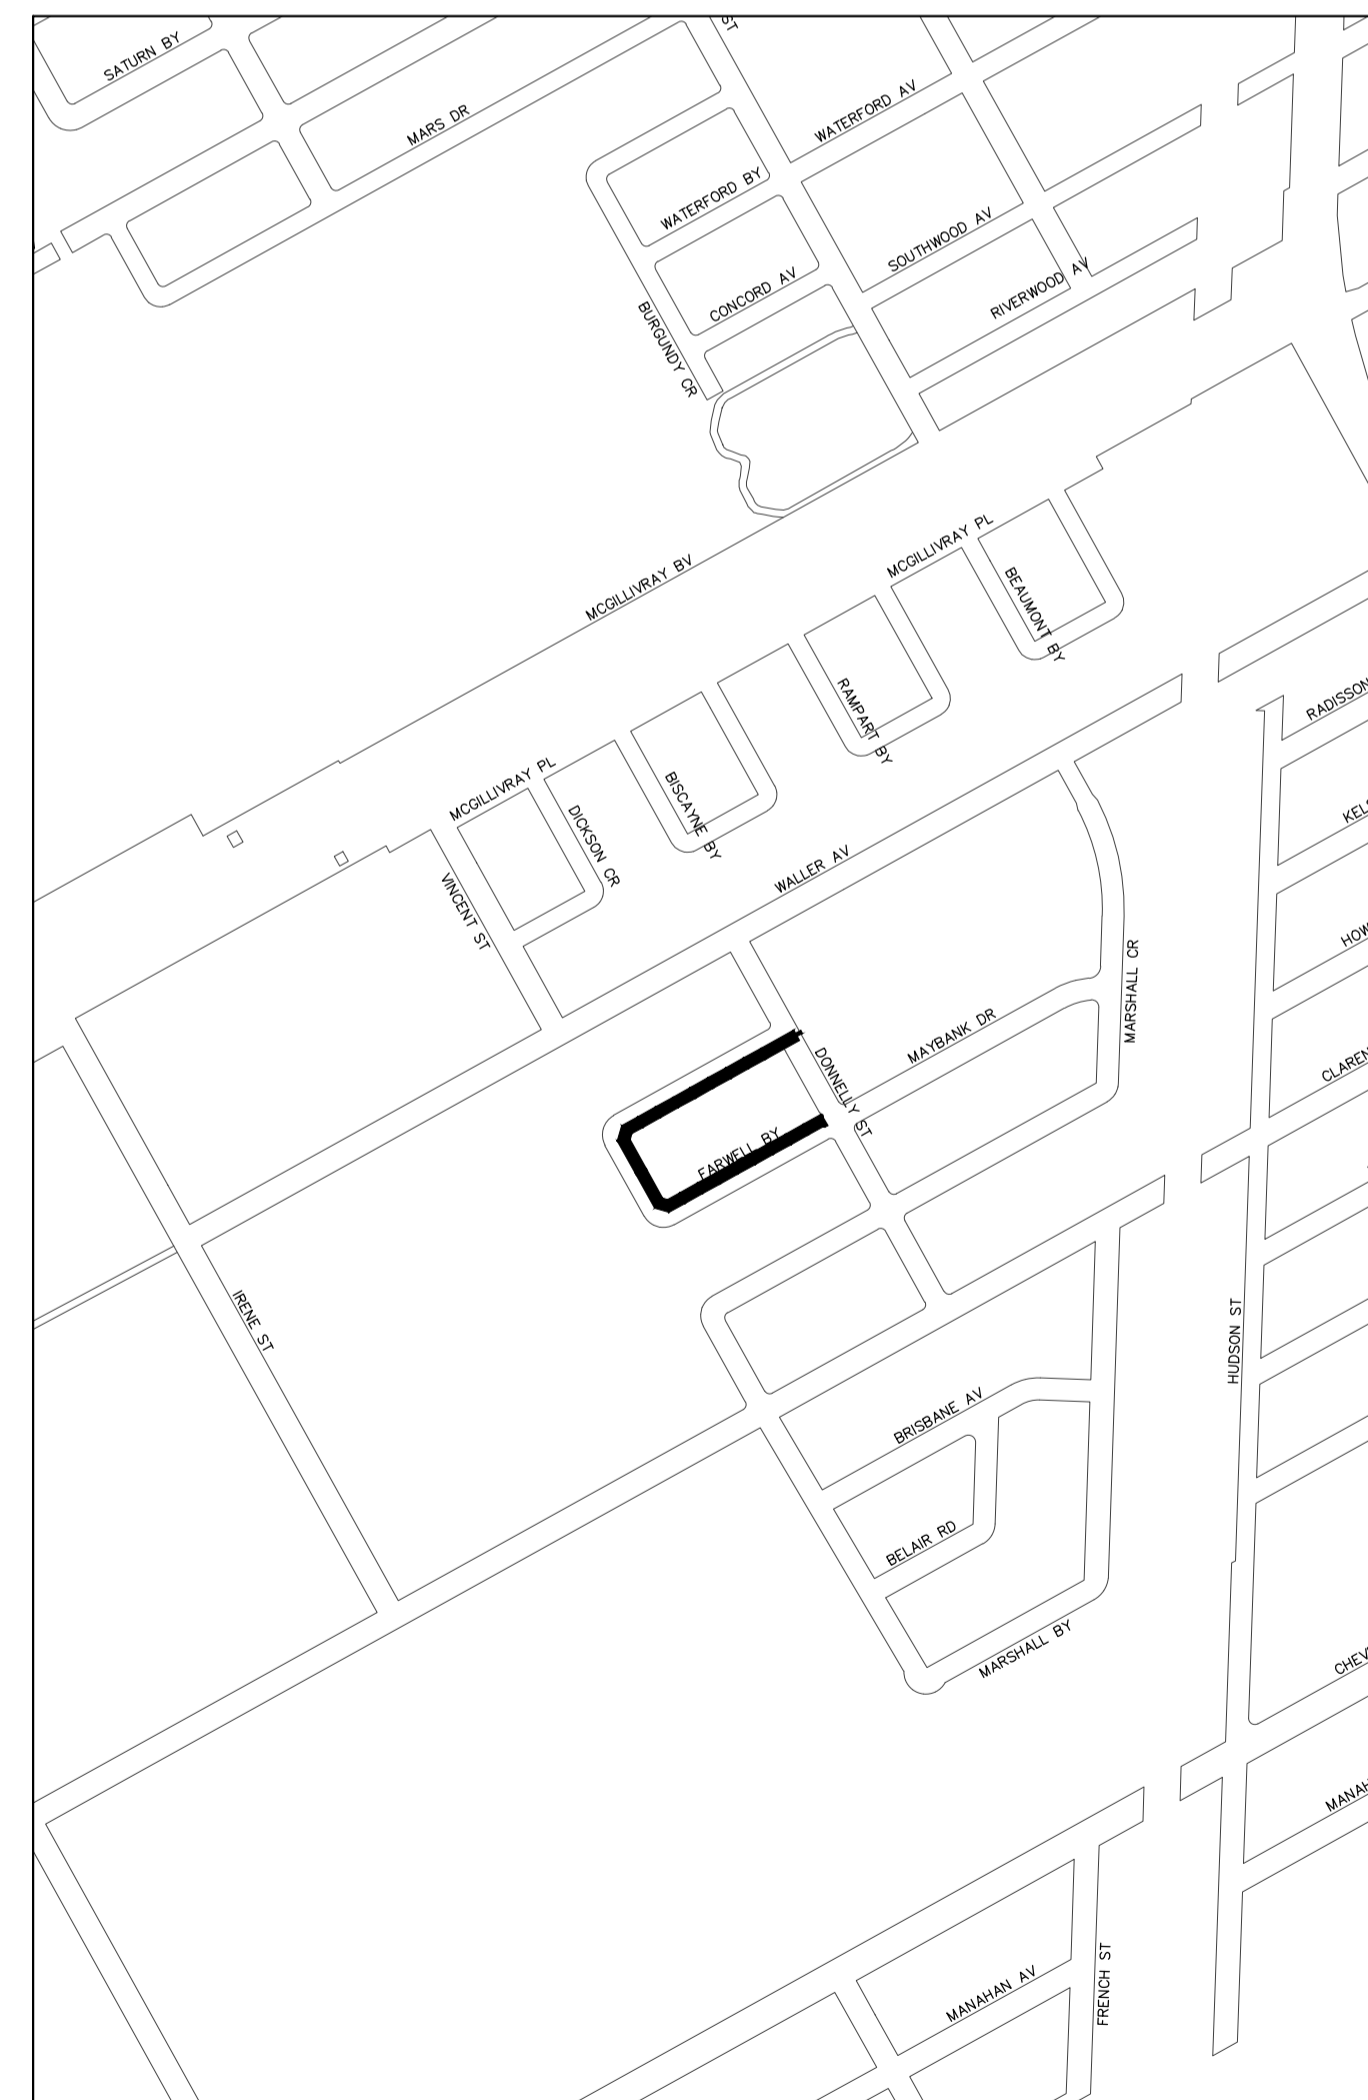

KEY MAP

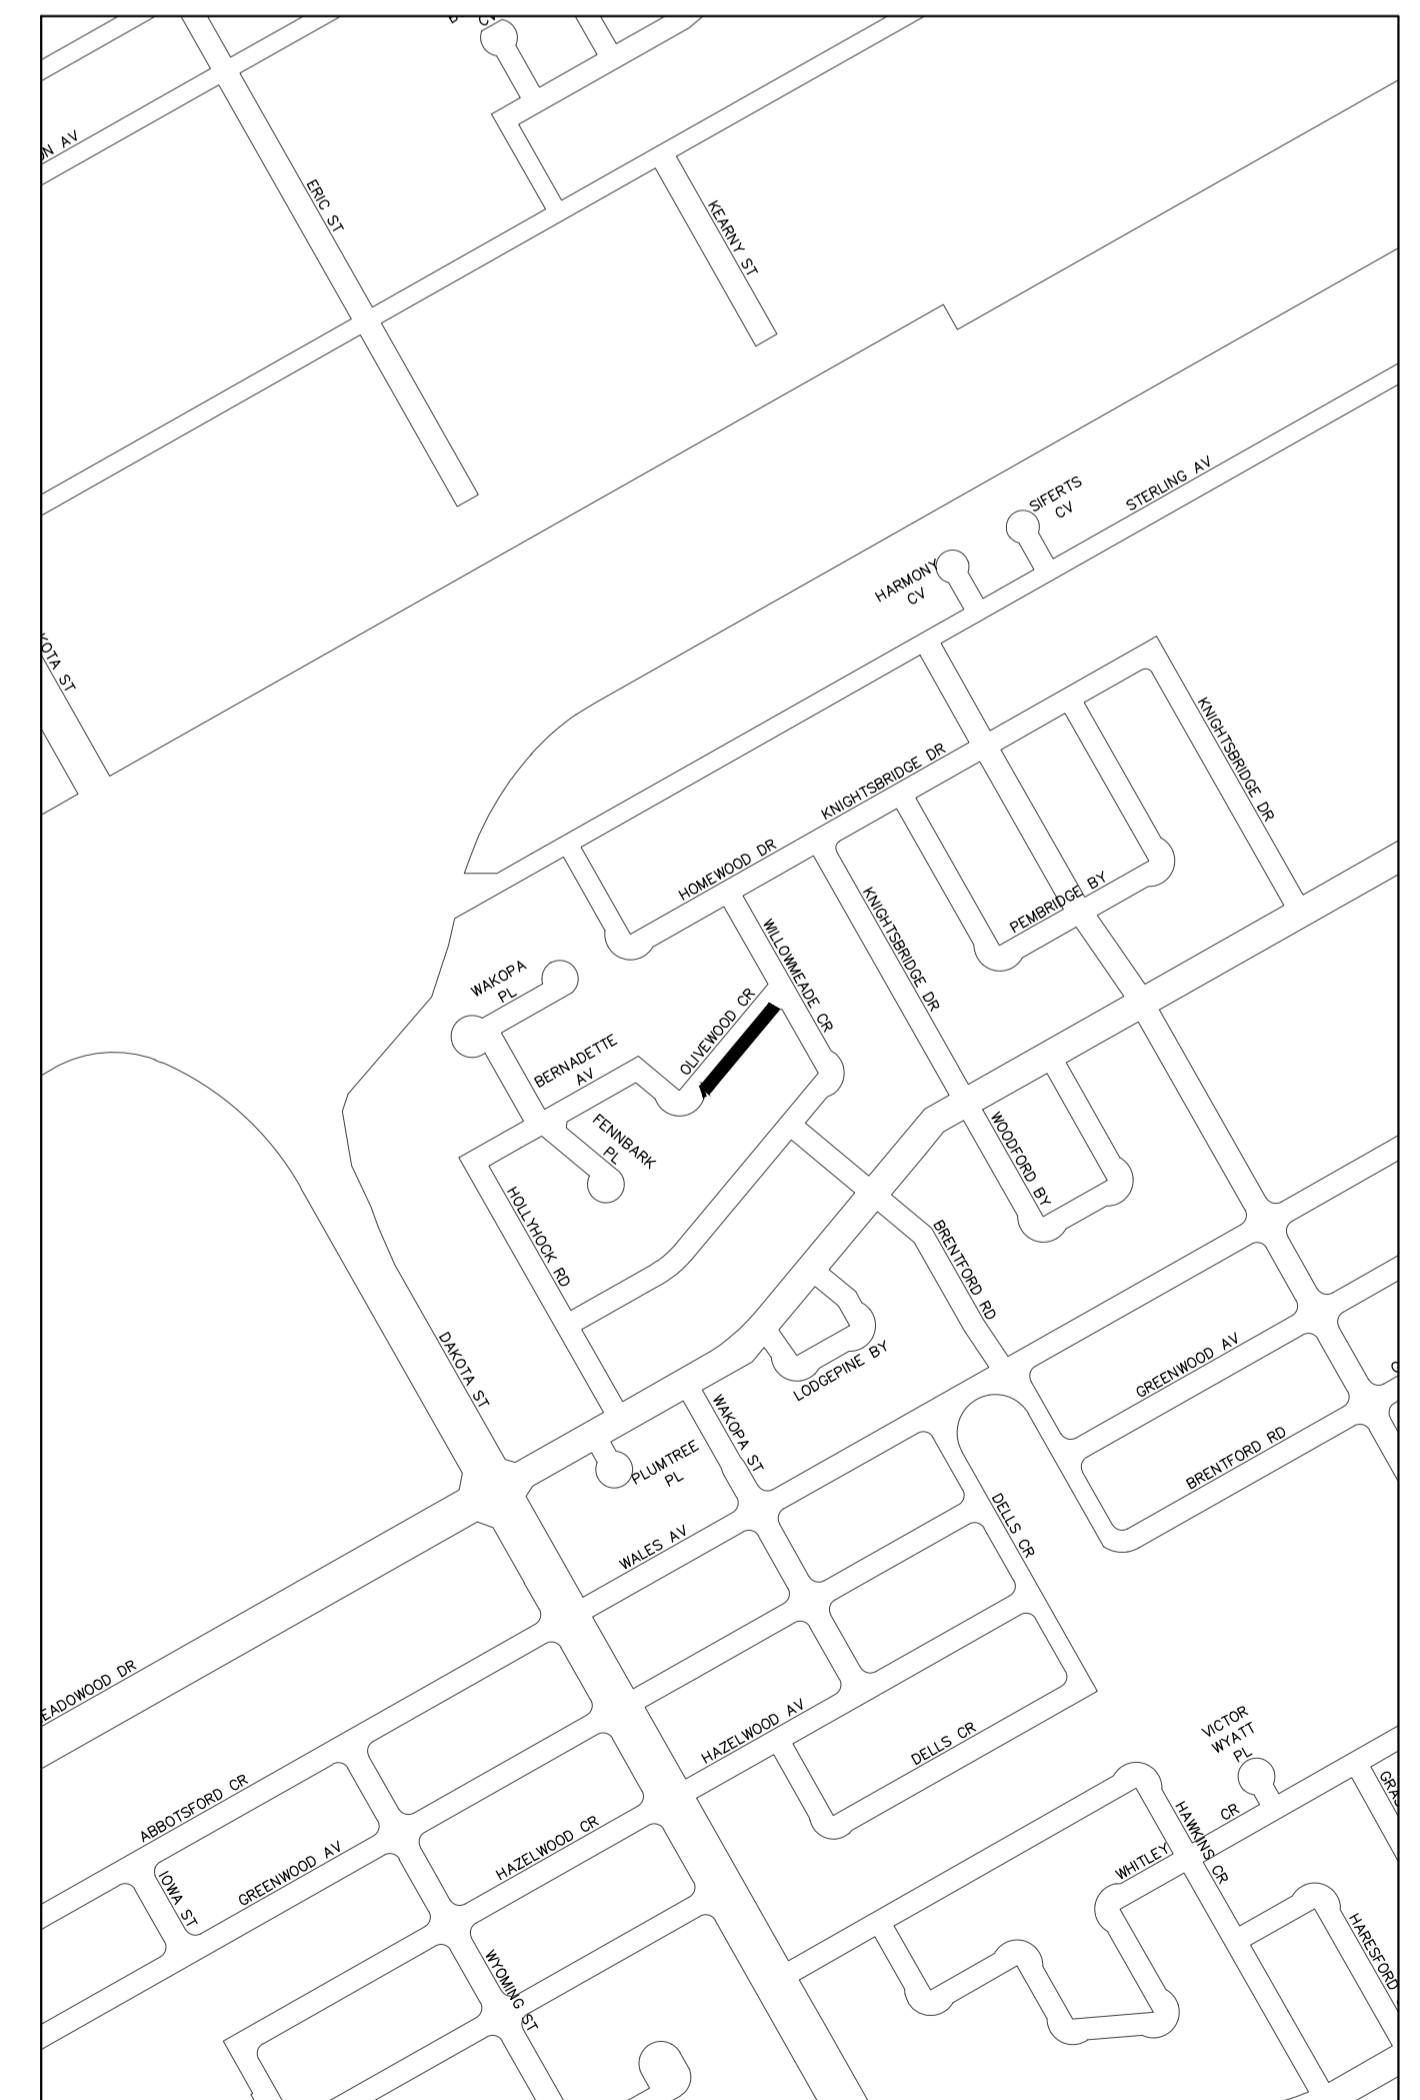

KEY MAP