


NOTE: CHAINAGES SHOWN ARE ALONG
S. R_L OF FARWELL BAY (N-LEG)



FARWELL BAY (N-LEG)

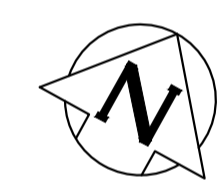

WATER SERVICE INFORMATION

ADDRESS	SIZE (mm) MATERIAL (STREET)	SIZE (mm) MATERIAL (PROP.)	SHORT & LONG MEASUREMENT	CORP. LOCATION	REMARKS
38 FARWELL BAY (N-LEG)	20	20	5.31m WEL HSE	1.0 W OF S/C	RECONNECT SERVICE
RESIDENTIAL	CU	-	9.361m EEL FARWELL BY W-LEG	-	-
37 FARWELL BAY (N-LEG)	20	20	3.16m WEL HSE	14.7 W OF S/C	RENEW TO R W/20 CU
RESIDENTIAL	CU	-	11.974m EEL FARWELL BY W-LEG	-	-
34 FARWELL BAY (N-LEG)	20	20	5.10m WEL HSE	11.6 W OF S/C	RECONNECT SERVICE
RESIDENTIAL	CU	-	26.400m EEL FARWELL BY W-LEG	-	-
33 FARWELL BAY (N-LEG)	20	20	3.56m WEL HSE	12.7 W OF S/C	RECONNECT SERVICE
RESIDENTIAL	CU	-	26.592m EEL FARWELL BY W-LEG	-	-
28 FARWELL BAY (N-LEG)	20	20	5.50m WEL HSE	34.1 W OF S/C	RENEW TO R W/20 CU
RESIDENTIAL	CU	-	43.166m EEL FARWELL BY W-LEG	-	-
27 FARWELL BAY (N-LEG)	20	20	2.04m WEL HSE	3.4 E OF S/C	RENEW TO R W/20 CU
RESIDENTIAL	CU	-	44.277m EEL FARWELL BY W-LEG	-	-
24 FARWELL BAY (N-LEG)	20	20	6.13m WEL HSE	16.6 W OF S/C	RENEW TO R W/20 CU
RESIDENTIAL	CU	-	57.946m EEL FARWELL BY W-LEG	-	-
23 FARWELL BAY (N-LEG)	20	20	3.01m WEL HSE	16.6 W OF S/C	RENEW TO R W/20 CU
RESIDENTIAL	CU	-	61.760m EEL FARWELL BY W-LEG	-	-

*SERVICES TO BE RENEWED TO R. ALL OTHERS TO BE RECONNECTED

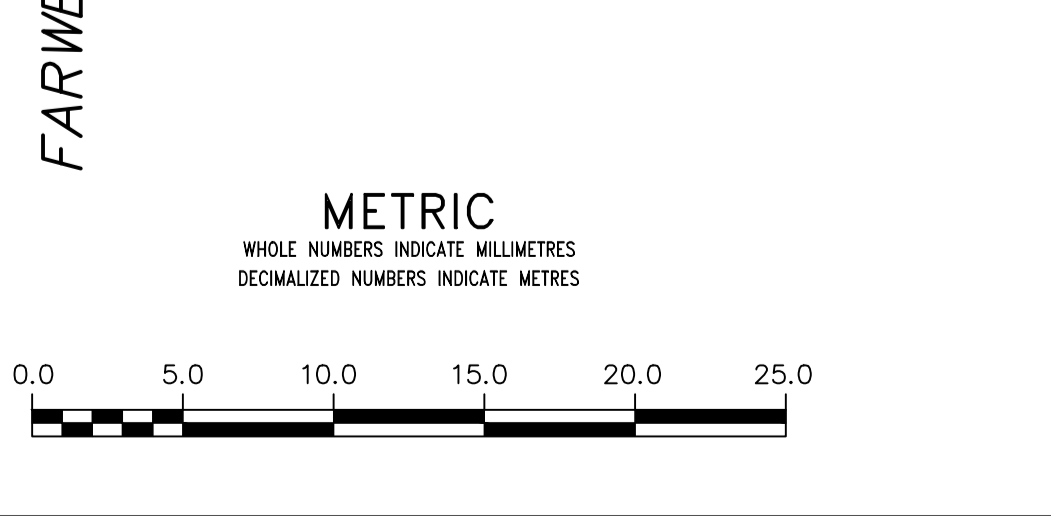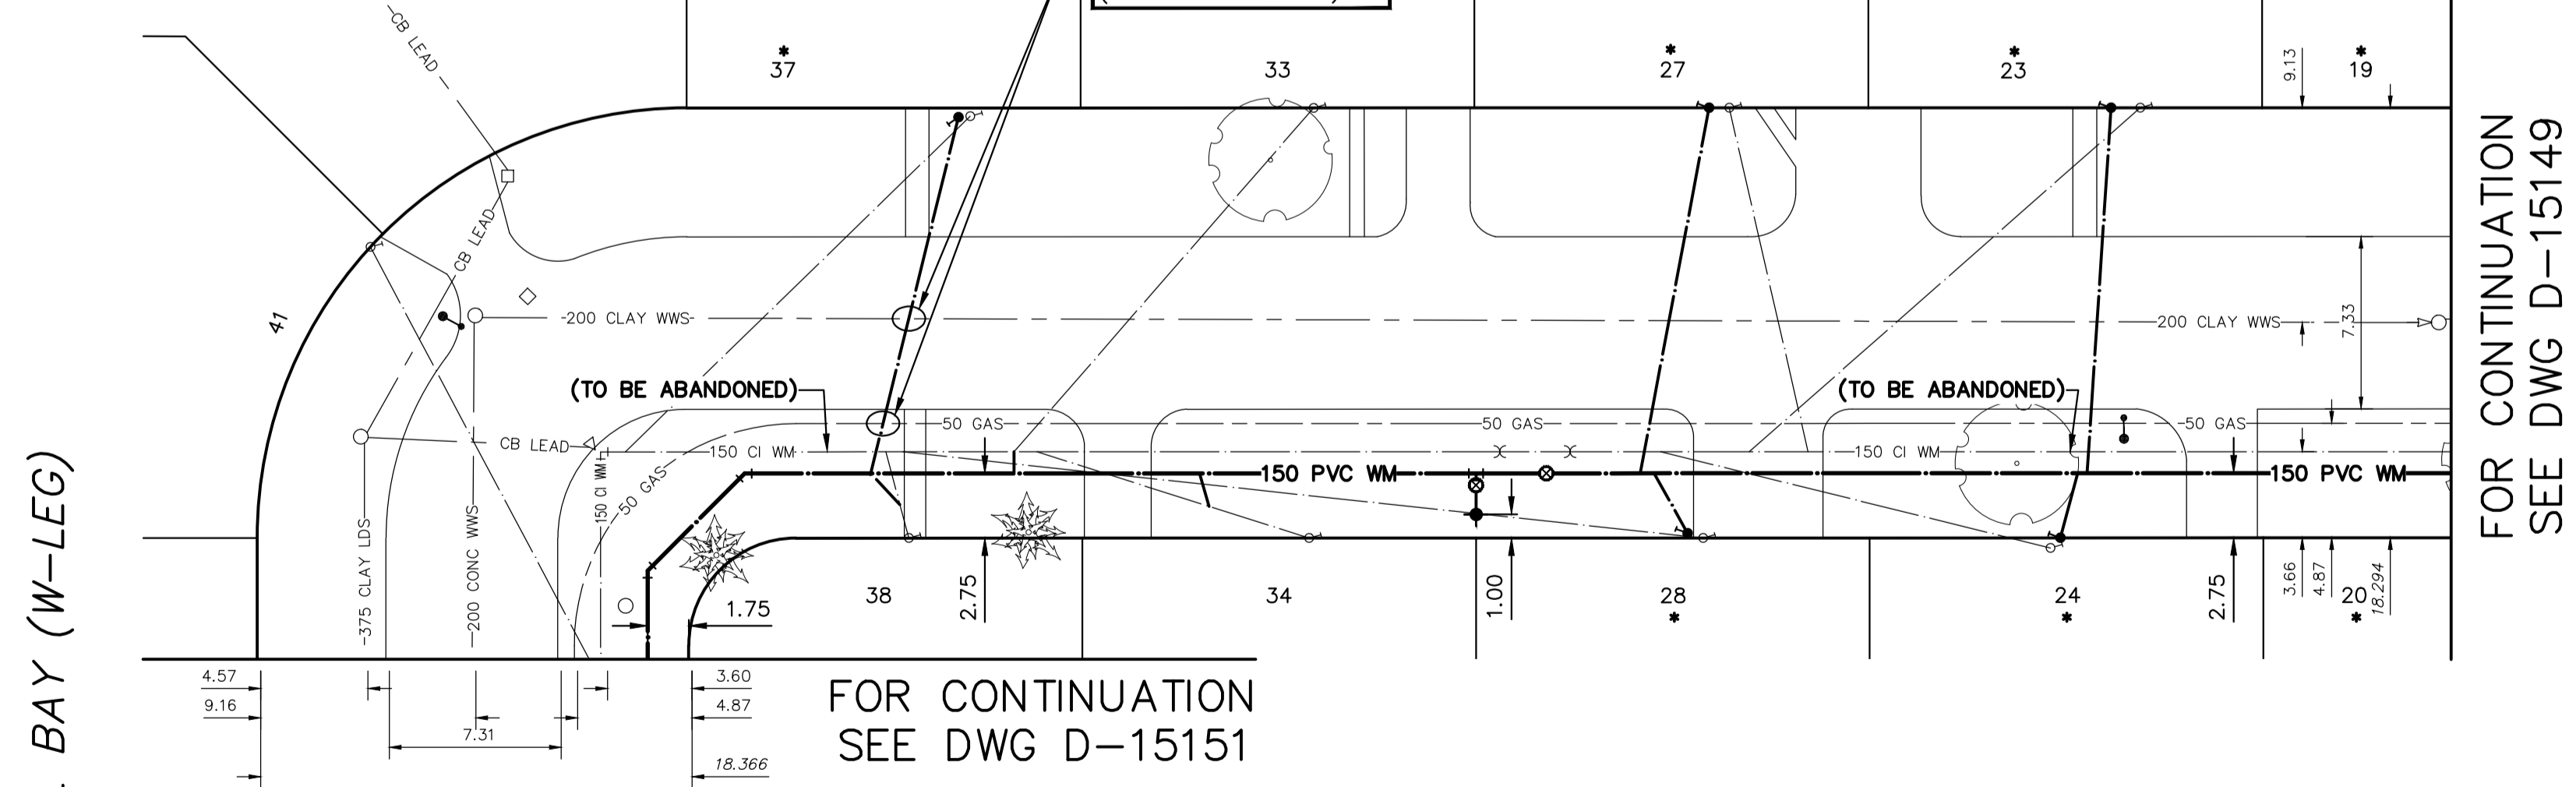

WARNING
IF POWER EQUIPMENT OR EXPLOSIVES ARE TO BE USED FOR EXCAVATION ON THIS PROJECT THE CONTRACTOR MUST:
1) NOTIFY THE GAS COMPANY OF THE PROPOSED LOCATION OF EXCAVATION.
2) TAKE PRECAUTION TO AVOID DAMAGE TO GAS COMPANY INSTALLATIONS.
SEE PROVINCIAL REGULATION 210/72 FOR DETAILS

LOCATION APPROVED
UNDERGROUND STRUCTURES

SUPV. U/G STRUCTURES COMMITTEE DATE

NOTE:
LOCATION OF UNDERGROUND STRUCTURES AS SHOWN ARE BASED ON THE BEST INFORMATION AVAILABLE BUT NO GUARANTEE IS GIVEN THAT ALL EXISTING UTILITIES ARE SHOWN OR THAT THE GIVEN LOCATIONS ARE EXACT. CONFIRMATION OF EXISTENCE AND EXACT LOCATION OF ALL SERVICES MUST BE OBTAINED FROM THE INDIVIDUAL UTILITIES BEFORE PROCEEDING WITH CONSTRUCTION.

NO.	REVISIONS	DATE	BY

DESIGNED BY	MJK	CHECKED BY	SC
DRAWN BY	AJ	APPROVED BY	KZ
SCALE:		RELEASED FOR CONSTRUCTION	
HORIZONTAL	1:250	KAS ZUREK	DATE 2018 05 31
VERTICAL	1:50		
DATE	2018 05 31	DATE	2018 05 31

ENGINEER'S SEAL

ORIGINAL SIGNED BY S.R.J. COURNOYER
18/05/31

CONSULTANT DRAWING NUMBER

THE CITY OF WINNIPEG
WATER AND WASTE DEPARTMENT
ENGINEERING DIVISION

2018 WATER MAIN RENEWALS
CONTRACT 10
FARWELL BAY (N-LEG)
FARWELL BAY (W-LEG) TO
75 E OF FARWELL BAY (W-LEG)

SHEET **8** OF **14**
CITY DRAWING NUMBER
D-15150