

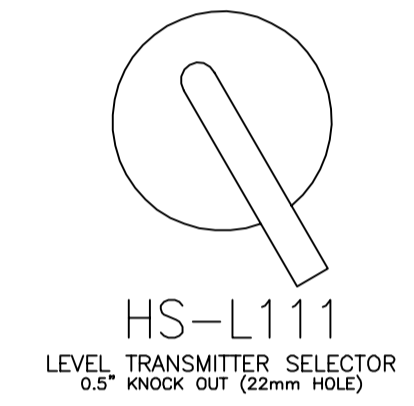


## ALARM DISPLAY AND SWITCH BUTTON QUICK REFERENCE

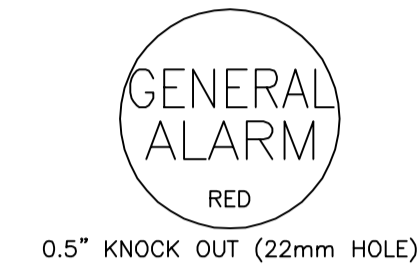

29 June 2018

**NOT FOR CONSTRUCTION**

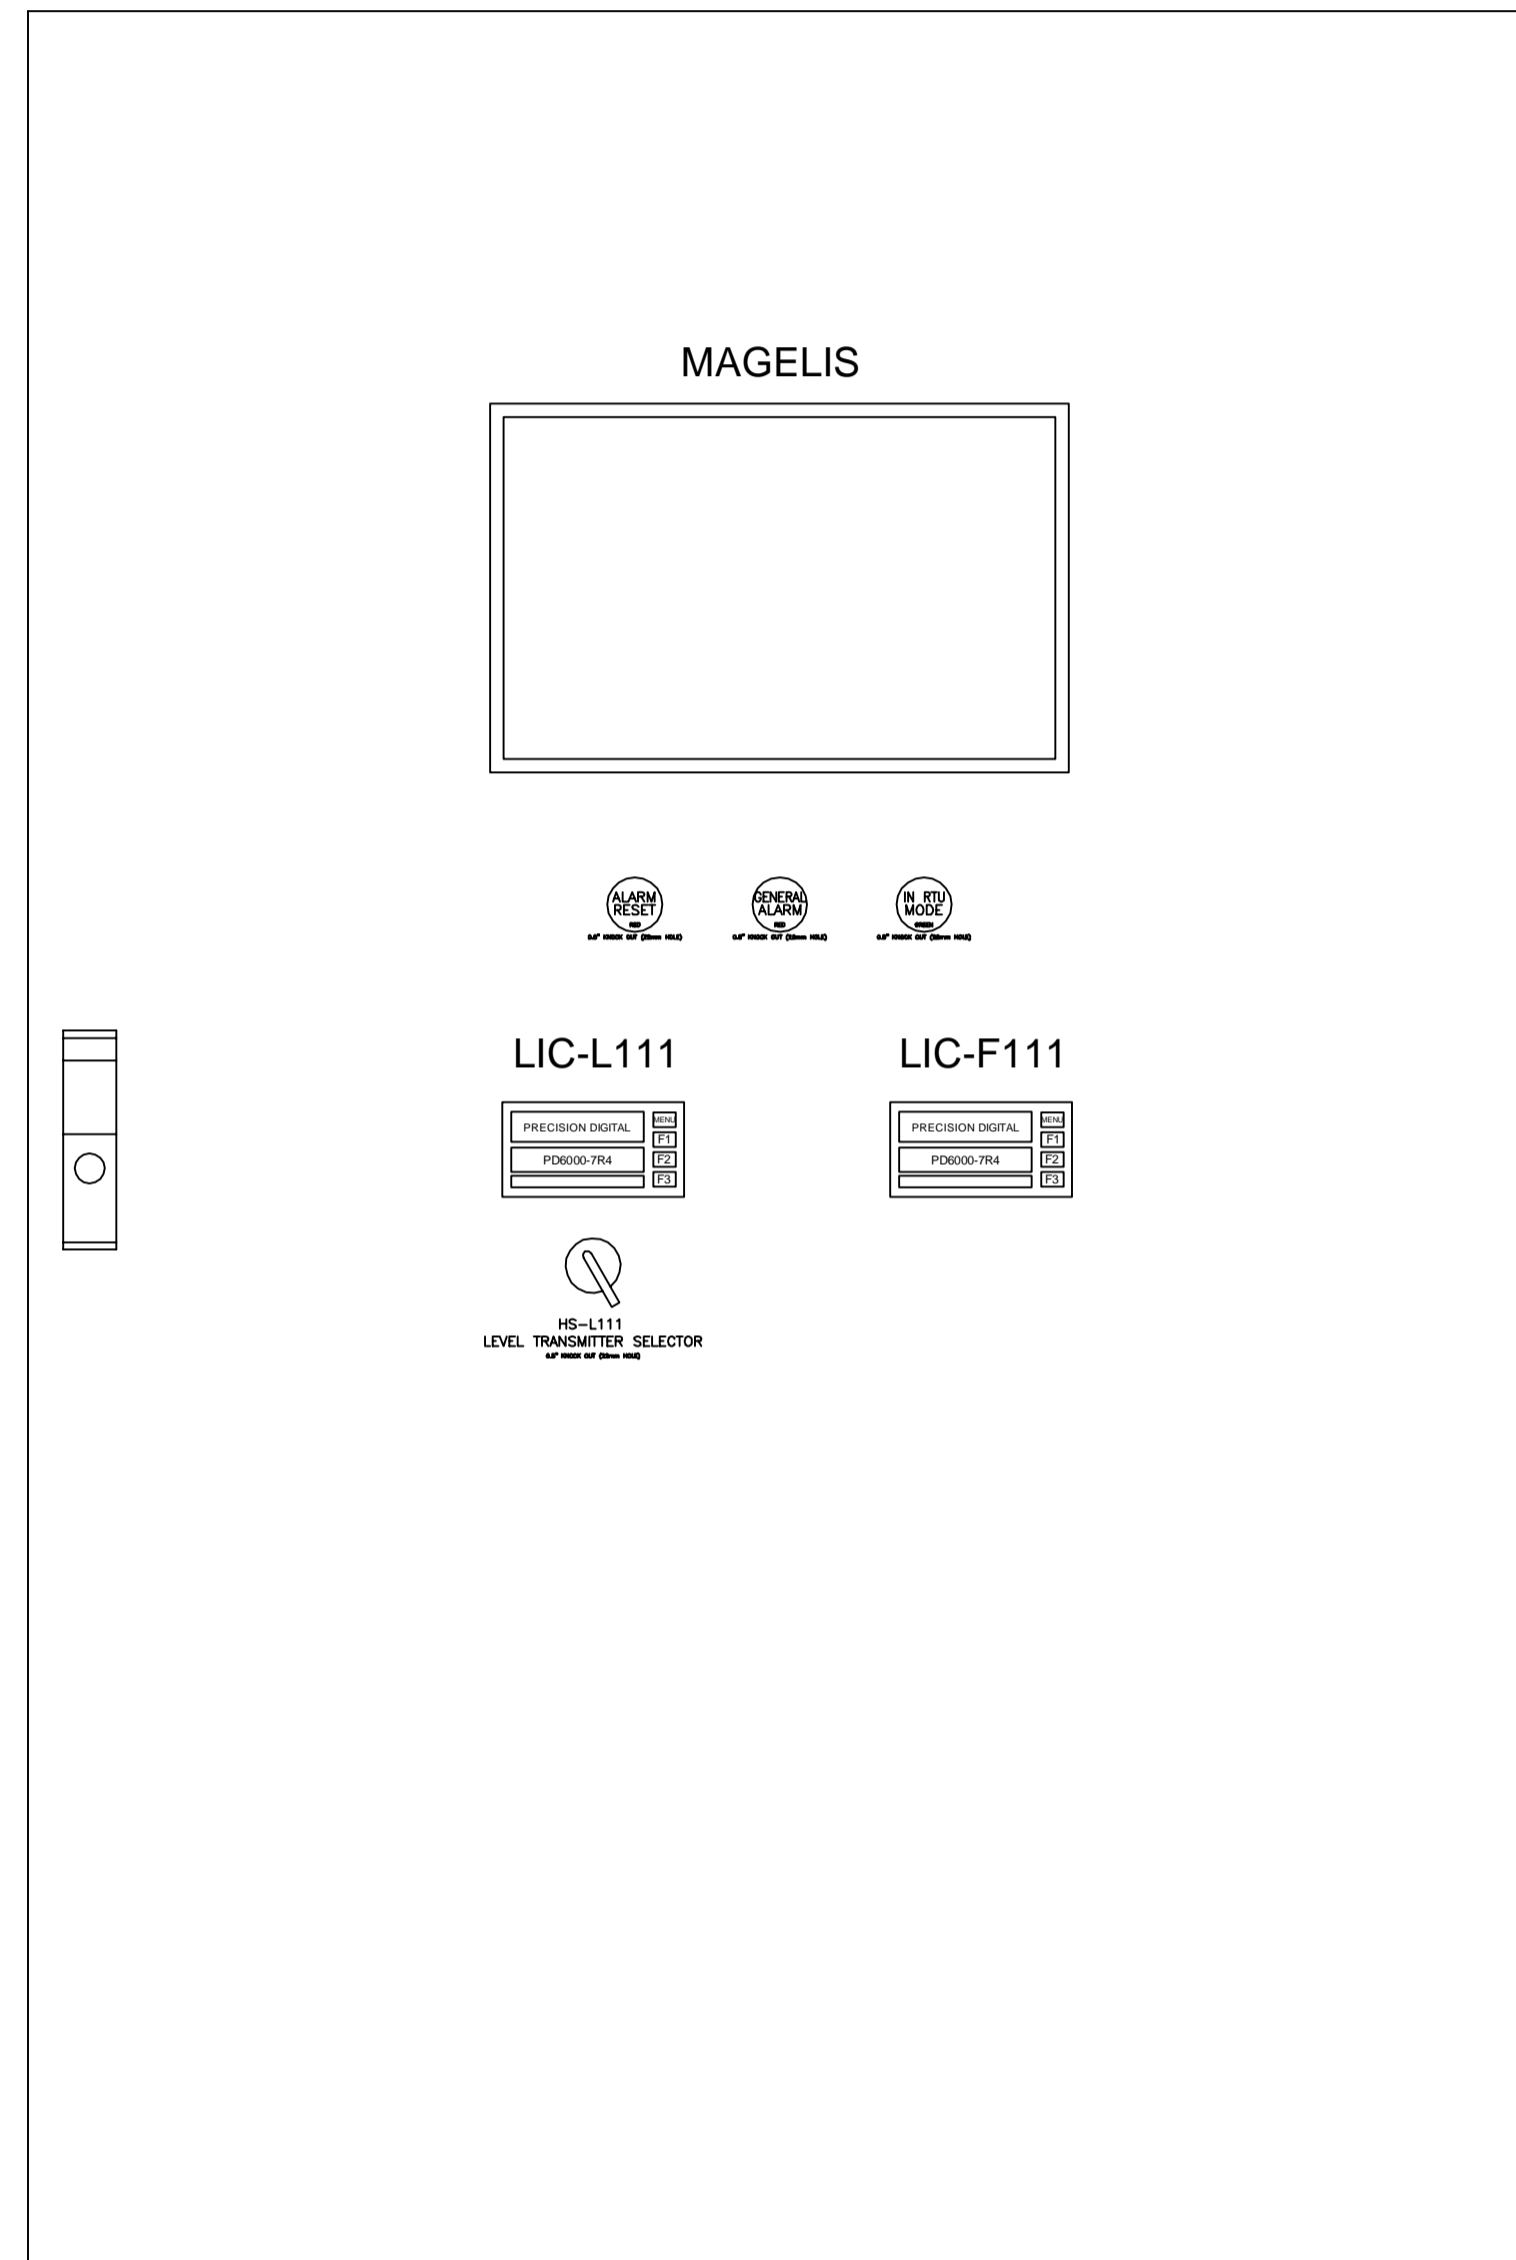

				ENGINEER'S SEAL		 <b>THE CITY OF WINNIPEG</b> WATER AND WASTE DEPARTMENT	
DESIGNED BY: BKB		CHECKED BY: BLM		CONSULTANT PROJECT NUMBER <b>18-6936</b>		HAWTHORNE WASTEWATER PUMPING STATION UPGRADES	
DRAWN BY: SCK		APPROVED BY: MH				CITY DRAWING NUMBER 1-0145L- A0025-001	
HOR. SCALE: NONE		RELEASED FOR CONSTRUCTION		CONSULTANT DRAWING NUMBER <b>25</b>		SHEET <b>25</b> OF 25	
VERTICAL		DATE: JUNE 2018				<b>PANEL DOOR LAYOUT</b> DOOR LAYOUT	
NO. REVISIONS		DATE BY		DATE		<b>25</b>	

163523-04-5.dwg