


**OUTDOOR HOCKEY RINK LAYOUT PLAN**  
SCALE: 1/8" = 1'-0"

**HOCKEY RINK BASE CONSTRUCTION**

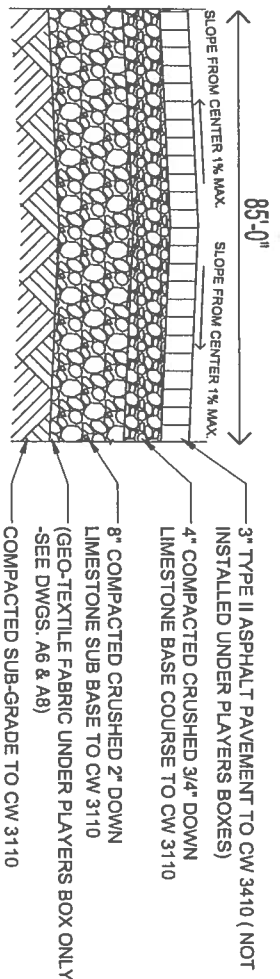

**SECTION THRU BASE**  
SCALE: N.T.S.

**DRAWING LIST**

A1	OUTDOOR HOCKEY RINK LAYOUT PLAN & RINK BASE CONSTRUCTION
A2	HOCKEY RINK ELEVATION, ACCESS GATE ELEVATION & GATE DETAILS W/ FENCING
A3	VEHICLE ACCESS GATE ELEVATION
A4	RINK BOARD ELEVATIONS W/ FENCING, SECTIONS & DETAILS
A5	PLAYERS /PENALTY BOXES WITH FENCING -PLAN & ELEVATION
A6	PLAYERS /PENALTY BOXES WITH FENCING SECTION, ELEVATION & DETAILS
A7	PLAYERS /PENALTY BOXES WITH ROOF -PLAN & ELEVATION
A8	PLAYERS /PENALTY BOXES WITH ROOF -SECTION & DETAILS
A9	SPECIFICATIONS
A10	LUMINAIRE POLE BASE DETAIL, CABLE -TRENCH DETAIL & SPECIFICATIONS -FRICTION PILE
A11	LUMINAIRE POLE BASE DETAIL, CABLE -TRENCH DETAIL & SPECIFICATIONS -BELL PILE

THE CITY OF WINNIPEG PLANNING, PROPERTY AND DEVELOPMENT DEPARTMENT MUNICIPAL ACCOMMODATIONS DIVISION 3-65 GARRY STREET, R3C 4K4		SHEET TITLE <b>OUTDOOR HOCKEY RINK LAYOUT PLAN &amp; RINK BASE CONSTRUCTION</b>		PROJECT <b>STANDARD CONSTRUCTION DETAILS FOR OUTDOOR HOCKEY RINKS</b>	
DRAWN BY: MMK/SMD/LMC	DESIGNED BY:	CHECKED BY: B.KAZUN	APPROVED BY: B.KAZUN	DATE: 2016.01.06	SCALE: AS SHOWN
				eFILE: HOCKEY RINKS_2016.dwg	SHEET No.: <b>A1</b>