



REMOVALS PLAN
SCALE: 1:100

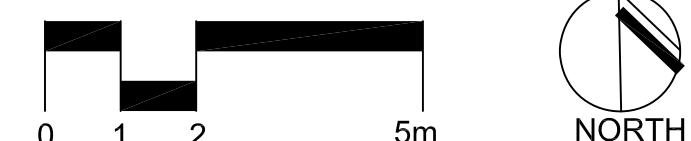

LEGEND

- SCARIFY EXISTING GRAVEL PATHWAY
- EXCAVATE, REMOVE AND DISPOSE OF EXISTING TOPSOIL AND SOD
- REMOVE AND DISPOSE OF EXISTING SAFETY SURFACE
- EXISTING DECIDUOUS TREE TO REMAIN

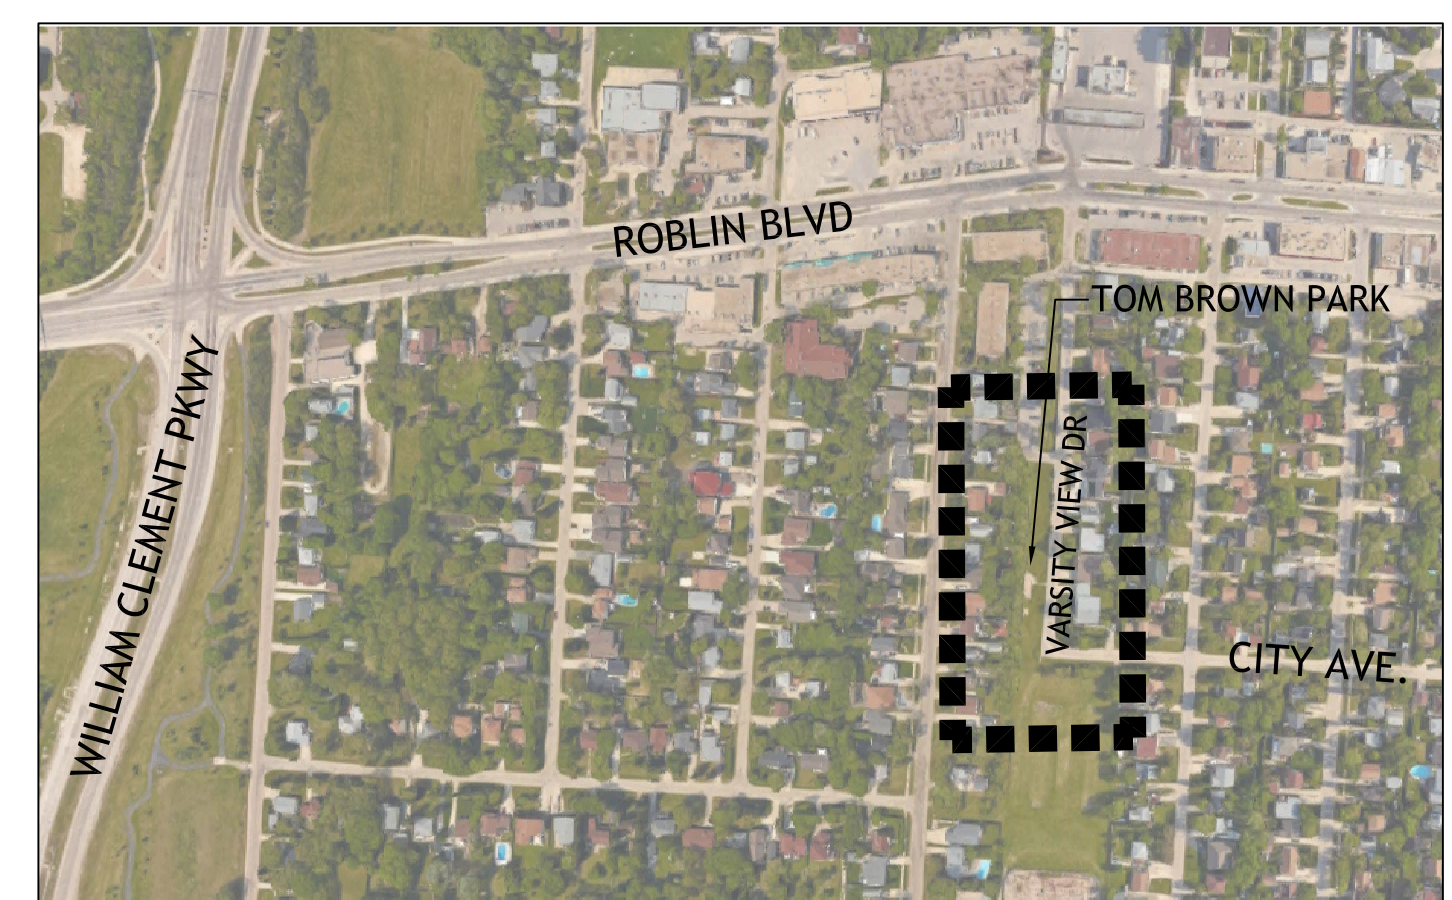

LOCATION PLAN
SCALE: NTS

REMOVALS NOTES

1. CONTRACTOR IS RESPONSIBLE FOR ALL EXCAVATIONS, REMOVALS, DISPOSALS, AND ROUGH GRADING AS REQUIRED TO CONSTRUCT ALL WORKS AS SHOWN ON ALL PLANS, DETAILS AND SPECIFICATIONS.
2. CONTRACTOR TO COORDINATE REMOVALS WITH THE CITY OF WINNIPEG.
3. LIMIT OF WORK IS APPROXIMATE. CONTRACTOR TO ENSURE THAT ALL AREAS DAMAGED DUE TO CONSTRUCTION ACTIVITIES EITHER WITHIN LIMIT OF WORK OR OUTSIDE ARE TO BE RESTORED AT CONTRACTOR'S OWN COST.
4. CONTRACTOR TO CONFIRM ALL DIMENSIONS AND REPORT ANY DISCREPANCIES TO CONTRACT ADMINISTRATOR PRIOR TO REMOVALS.
5. REFER ALSO TO WRITTEN SPECIFICATIONS.
6. SAWCUT EXISTING PAVEMENTS AND CURBS TO ENSURE CLEAN EDGE ON PAVEMENT AND CURBS TO REMAIN (NO BROKEN EDGES).
7. LOCATION OF ALL UTILITIES SHOWN FOR ILLUSTRATION ONLY. CONTRACTOR MUST CONTACT ALL UTILITIES REGARDING RULES FOR WORKING IN THE AREA OF THE UTILITIES PRIOR TO COMMENCEMENT OF ANY WORK. CONTRACTOR MUST CONFIRM LOCATION OF ALL UTILITIES PRIOR TO CONSTRUCTION.
8. ALL EXISTING TREES, SIDEWALKS, CURBS, FENCING, SOD AND PAVING TO REMAIN TO BE PROTECTED DURING CONSTRUCTION TO CITY OF WINNIPEG STANDARDS. AREAS DAMAGED DURING CONSTRUCTION TO BE REPAIRED TO CITY OF WINNIPEG STANDARDS AT THE CONTRACTOR'S OWN COST.
9. FILL ALL HOLES AND LOW AREAS TO DESIGN SUBGRADE WITH COMPACTED FILL (SUITABLE TO SURFACE FINISH). FOR SODDED/PLANTED AREAS USE COMPACTED CLEAN EARTH FILL SUITABLE FOR PLANT GROWTH. FOR PAVED AREAS USE COMPACTED GRANULAR BASE. REFER TO SPECIFICATIONS.
10. ALL DIMENSIONS ARE IN METRIC UNLESS OTHERWISE NOTED.
11. ALL ITEMS TO BE REMOVED MUST BE DISPOSED OF LEGALLY OFFSITE.
12. ALL TREE AREAS TO REMAIN TO BE PROTECTED IN ACCORDANCE WITH CITY OF WINNIPEG SPECIFICATIONS.

ISSUED FOR TENDER		JUNE 6 2018	AH
No.	Revisions	Date	By
Date	Scale		
04-12-18	AS NOTED		
Designed By	Drawn By	Checked By	
AH	GL	AH	
Seals			



Project Title
**TOM BROWN
PLAYGROUND UPGRADES**

Sheet Title
REMOVALS PLAN

Project No. 18-019 Drawing No. L1.0