

A1 SIZE 23.4" x 33.1" (594mm x 841mm)



# THE CITY OF WINNIPEG

## PUBLIC WORKS DEPARTMENT

### ENGINEERING DIVISION


# CITY OF WINNIPEG

## DOWNTOWN BIKE LANE SYSTEM AND STREET IMPROVEMENT

### 2018 - 2019 PAVEMENT RENEWALS

PRINCESS STREET- NOTRE DAME AVENUE TO WILLIAM AVENUE  
NOTRE DAME AVENUE - ADELAIDE STREET TO PORTAGE AVENUE  
GARRY STREET - NOTRE DAME AVENUE TO PORTAGE AVENUE  
GARRY STREET - PORTAGE AVENUE TO ASSINIBOINE AVENUE

**BID OPPORTUNITY NO. 6-2018**

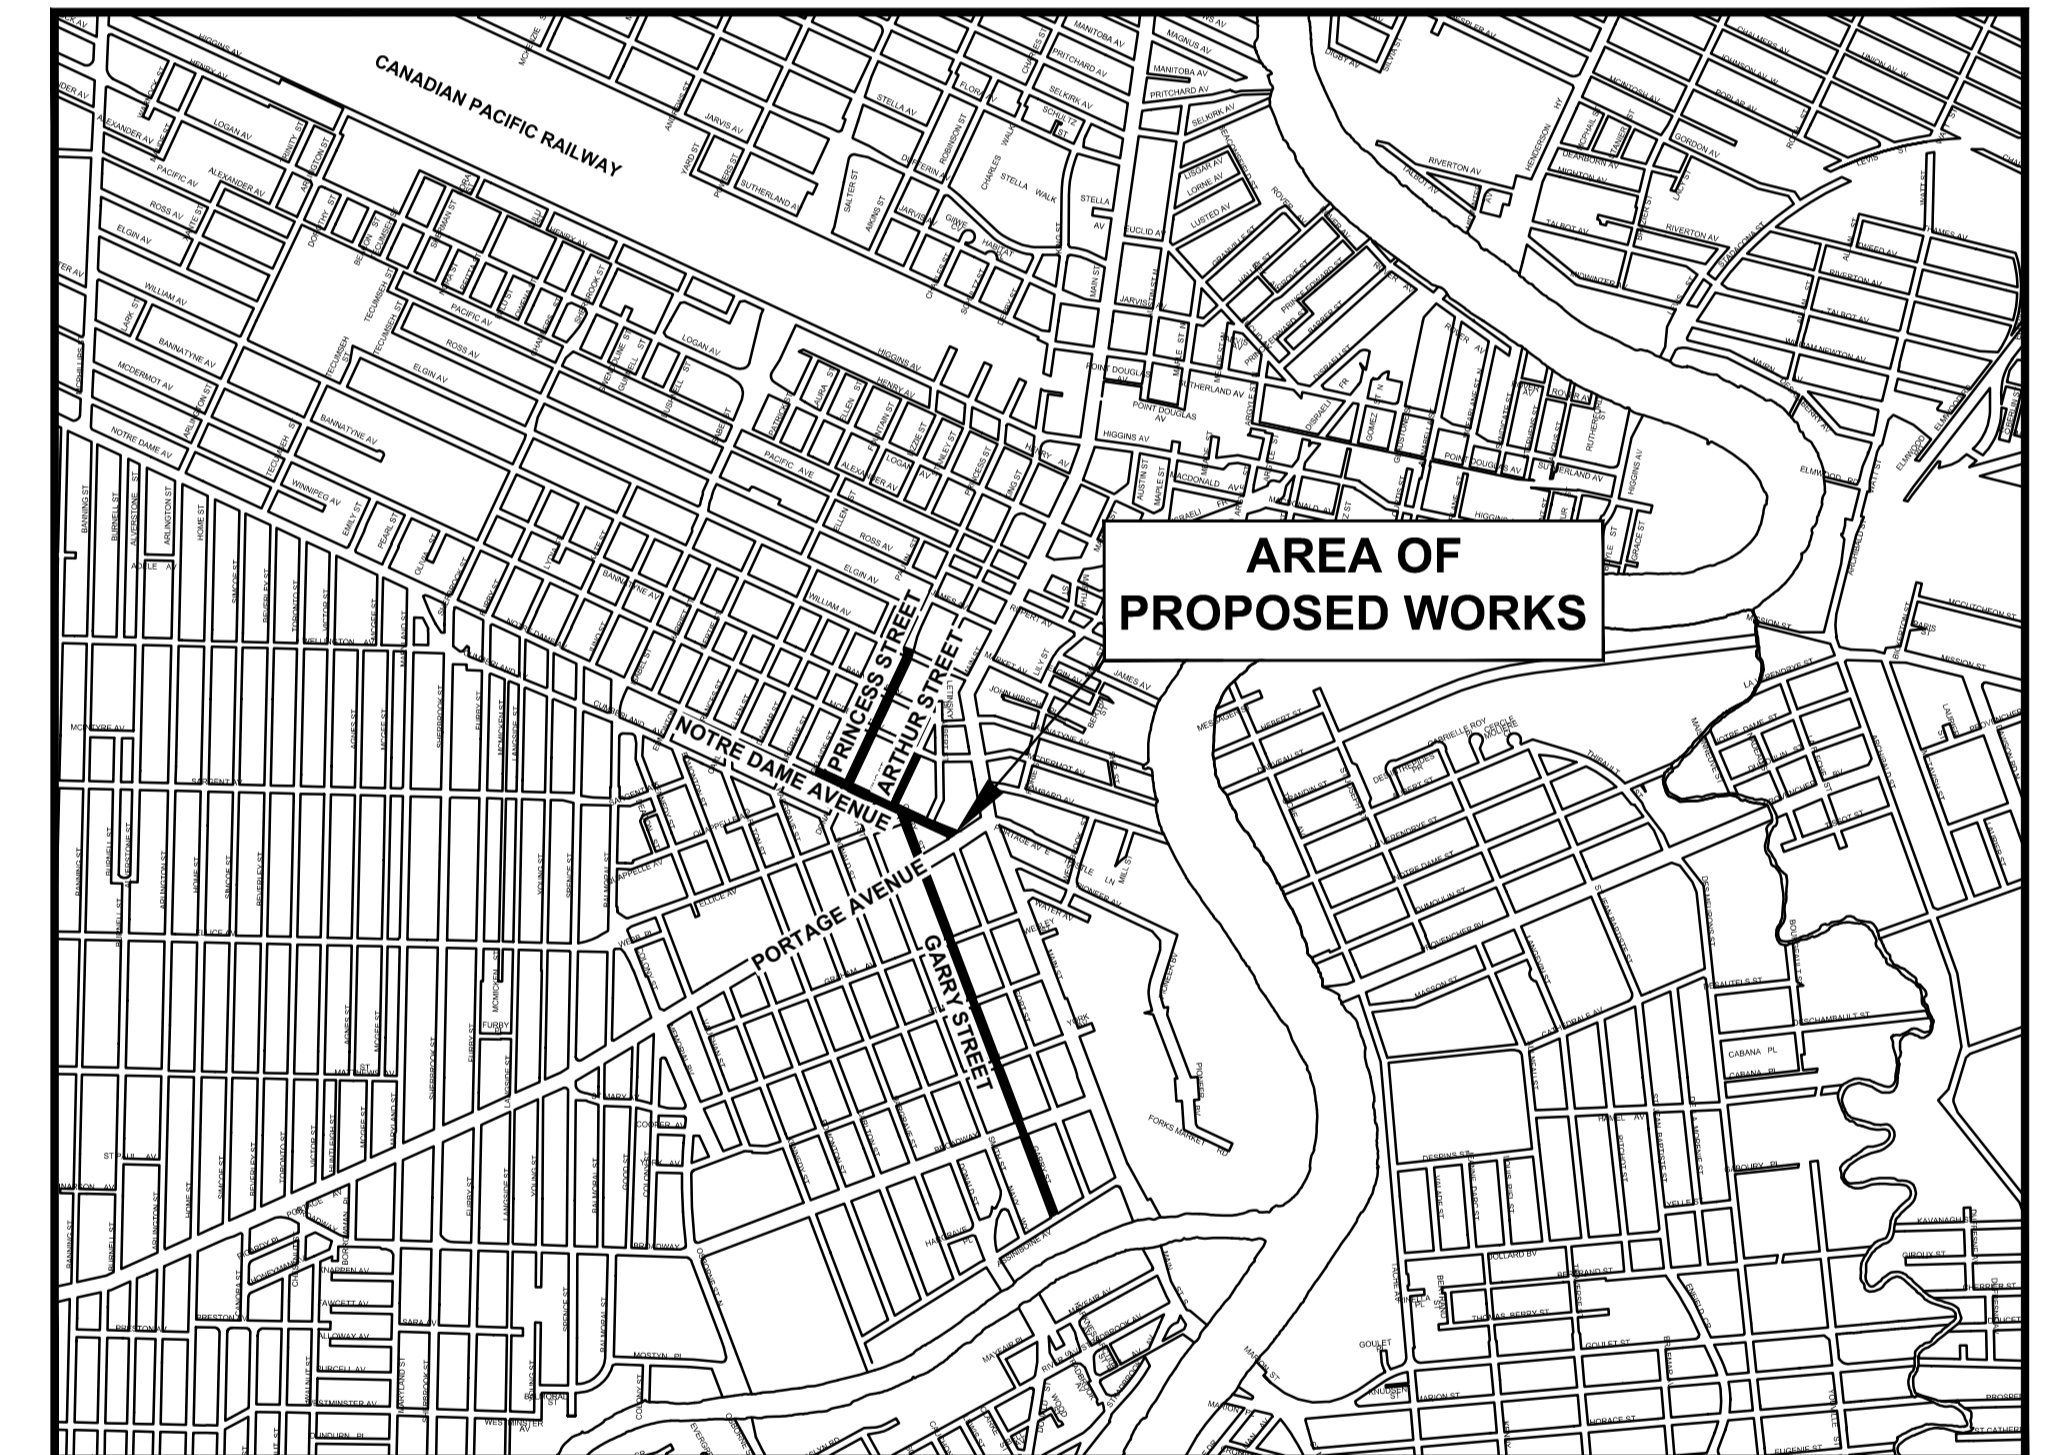

**LOCATION PLAN**

PLOT: 2/26/2018 2:57:17 PM By: poelisp

AECOM FILE NAME: CT-00.dwg Saved By: poelisp



RELEASED FOR CONSTRUCTION BY:

Mr. Colin Tilchkosky C.E.T.  
STREETS PROJECT COORDINATOR

DATE

COVER SHEET AND LOCATION PLAN	
CITY DRAWING NO. P-3495-00	REV 0
CONSULTANT NO. CT-00.dwg	