




PLAN - STAGE 1
Scale 1:250

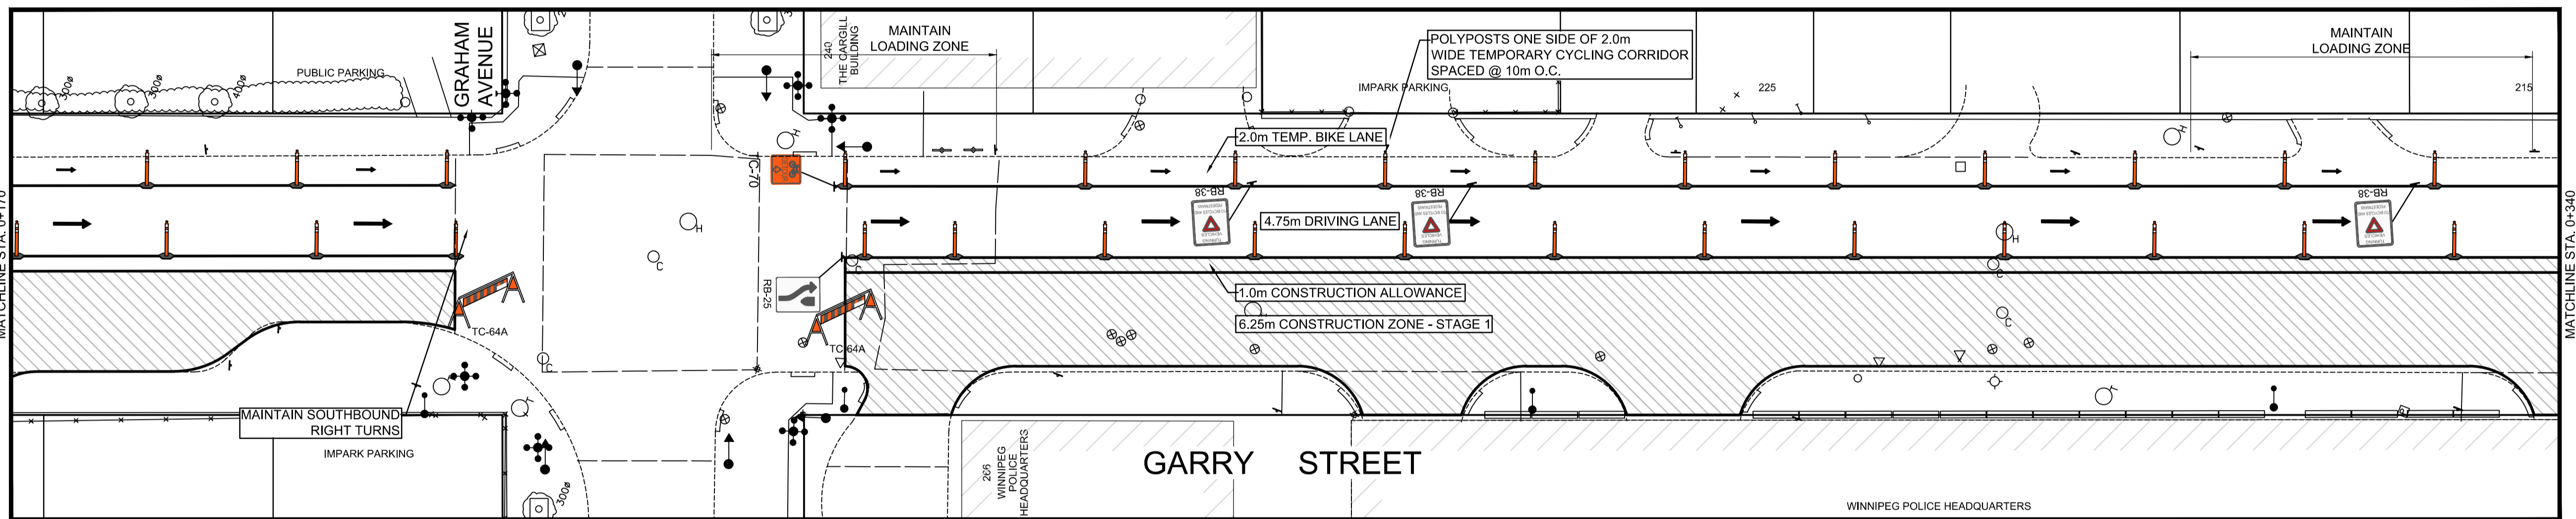

PLAN - STAGE 1
Scale 1:250

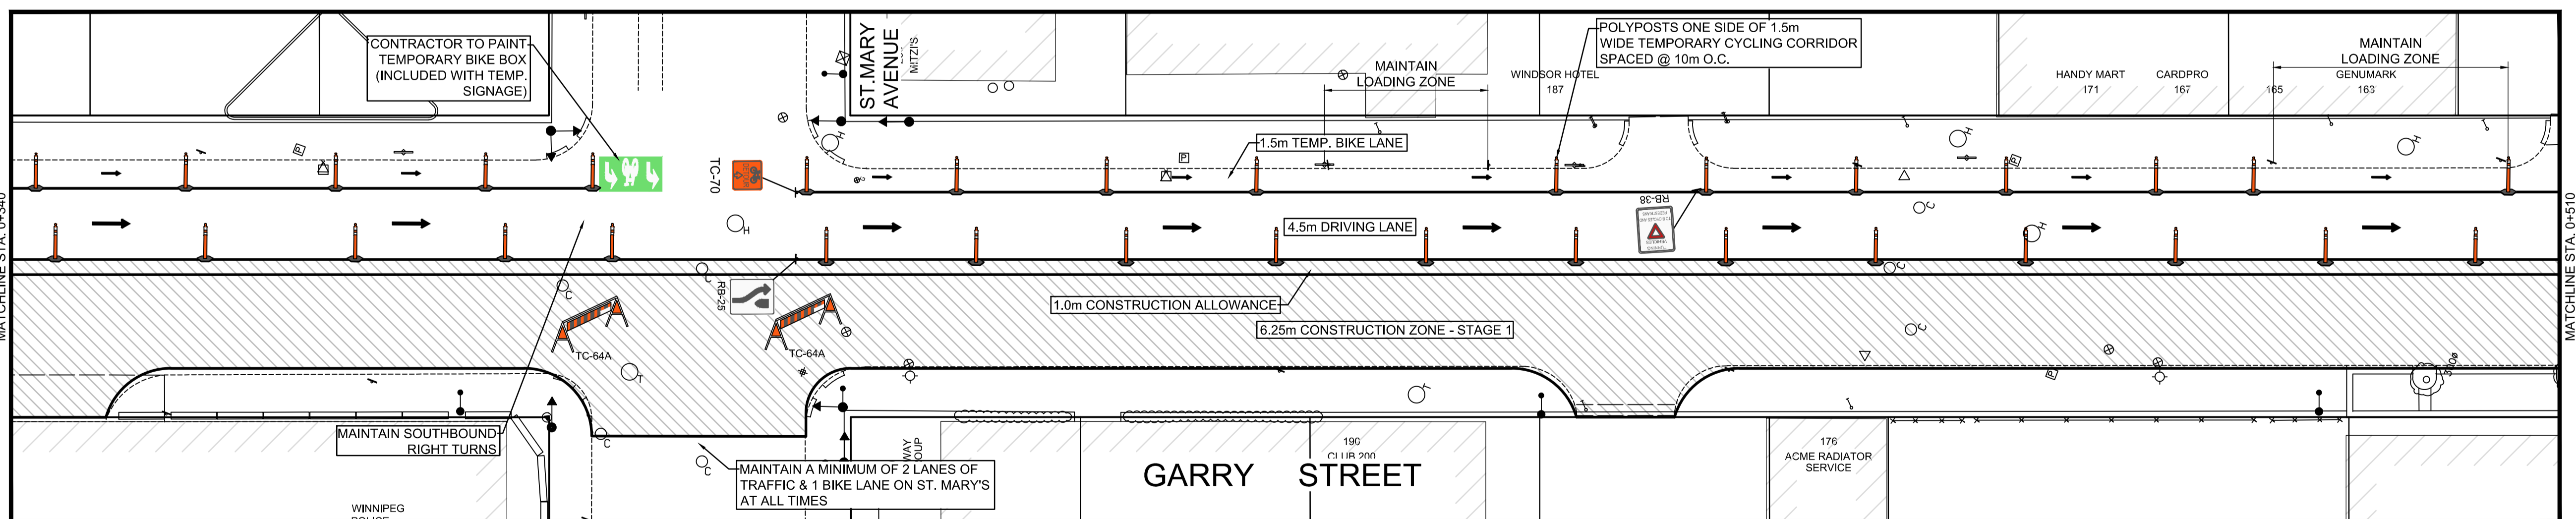

PLAN - STAGE 1
Scale 1:250

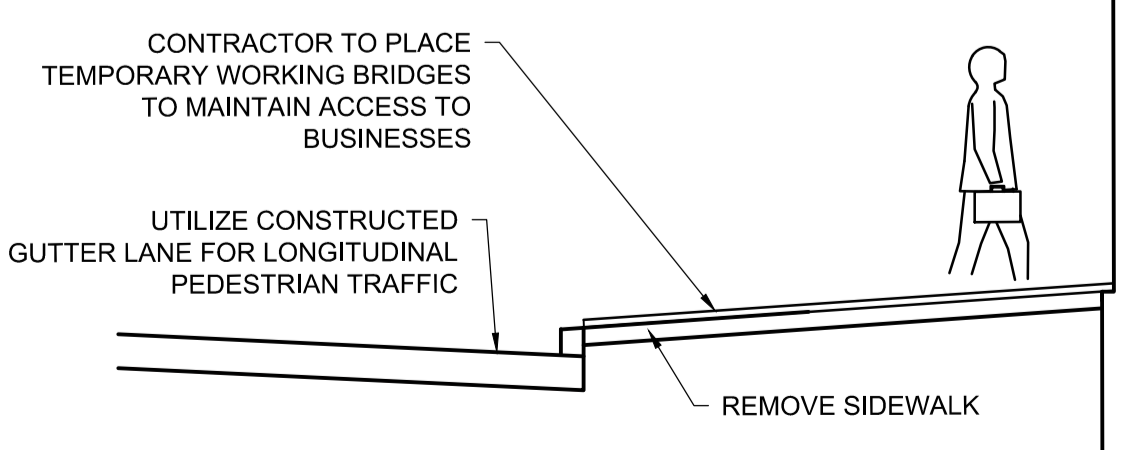


**PEDESTRIAN ACCESS DURING
SIDEWALK CONSTRUCTION**
N.T.S.



METRIC
WHOLE NUMBERS INDICATE MILLIMETRES
DECIMALIZED NUMBERS INDICATE METRES

NO.	REVISIONS	DATE	BY	DATE
0	ISSUED FOR TENDER	2018/02/26	KWR	
B	RE-ISSUED FOR REVIEW	2018/01/29	KWR	
A	ISSUED FOR REVIEW	2017/11/27	KWR	

AECOM	
DESIGNED BY	KWR
CHECKED BY	KWR
DRAWN BY	PAAP
APPROVED BY	KWR
HOR. SCALE:	1:250
VERTICAL:	
RELEASED FOR CONSTRUCTION BY:	
DATE	2017/11/27

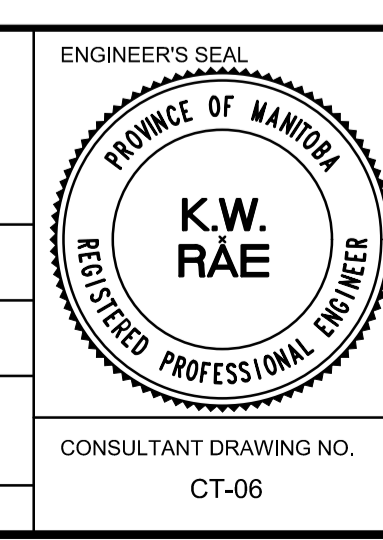

THE CITY OF WINNIPEG
PUBLIC WORKS DEPARTMENT
ENGINEERING DIVISION

DOWNTOWN BIKE LANE SYSTEM
AND STREET IMPROVEMENT

CONSTRUCTION STAGING
GARRY STREET SOUTH
STAGE 1

CITY DRAWING NUMBER
P-3495-06
SHEET 6 OF 45

CONSULTANT DRAWING NO.
CT-06