




**PLAN - STAGE 1**  
Scale 1:250

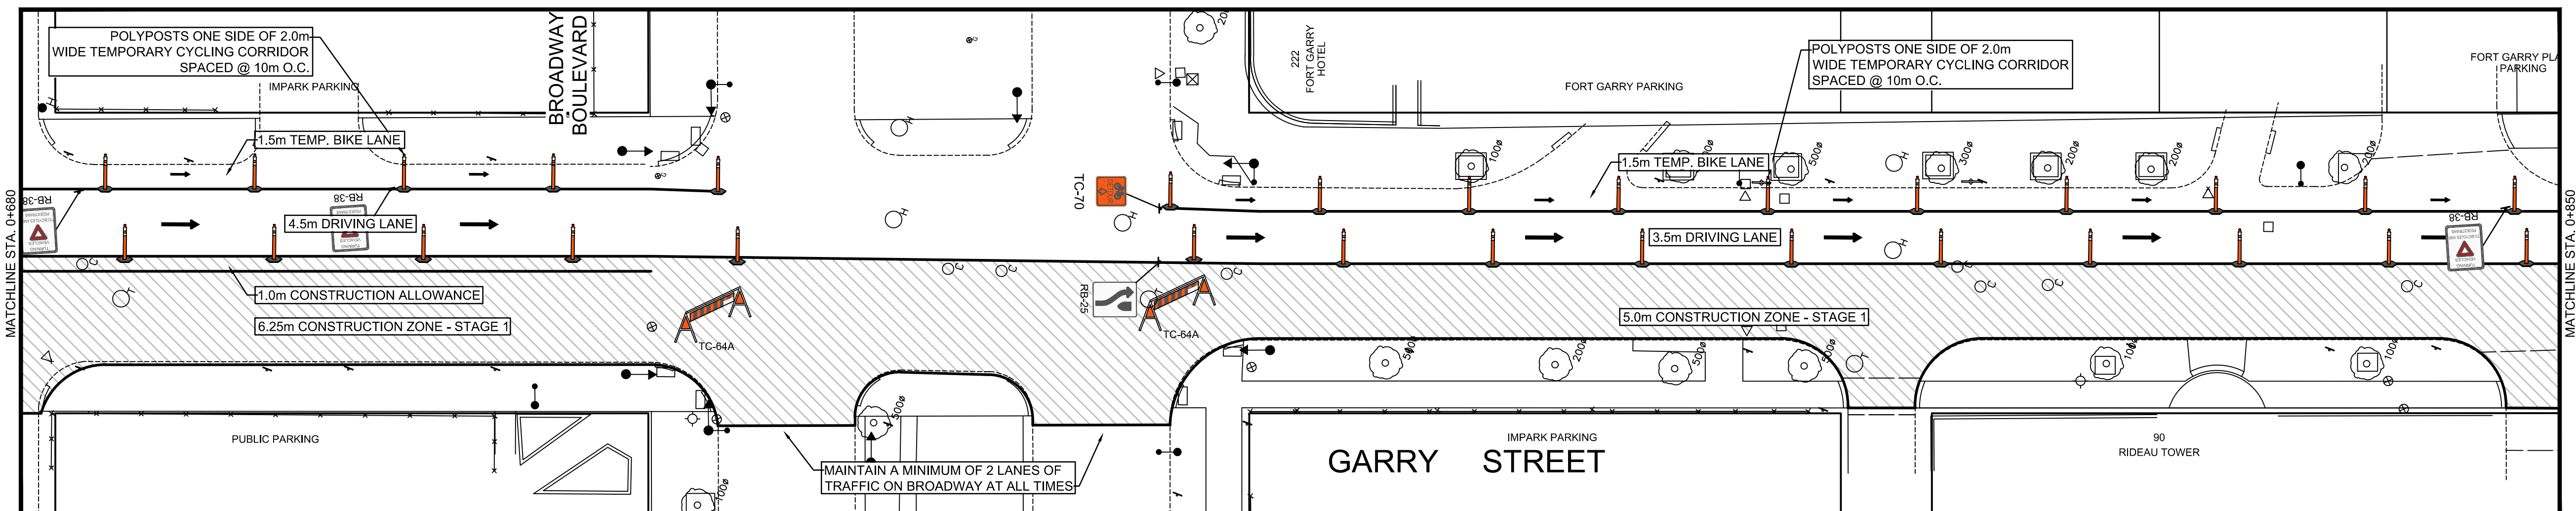

**PLAN - STAGE 1**  
Scale 1:250

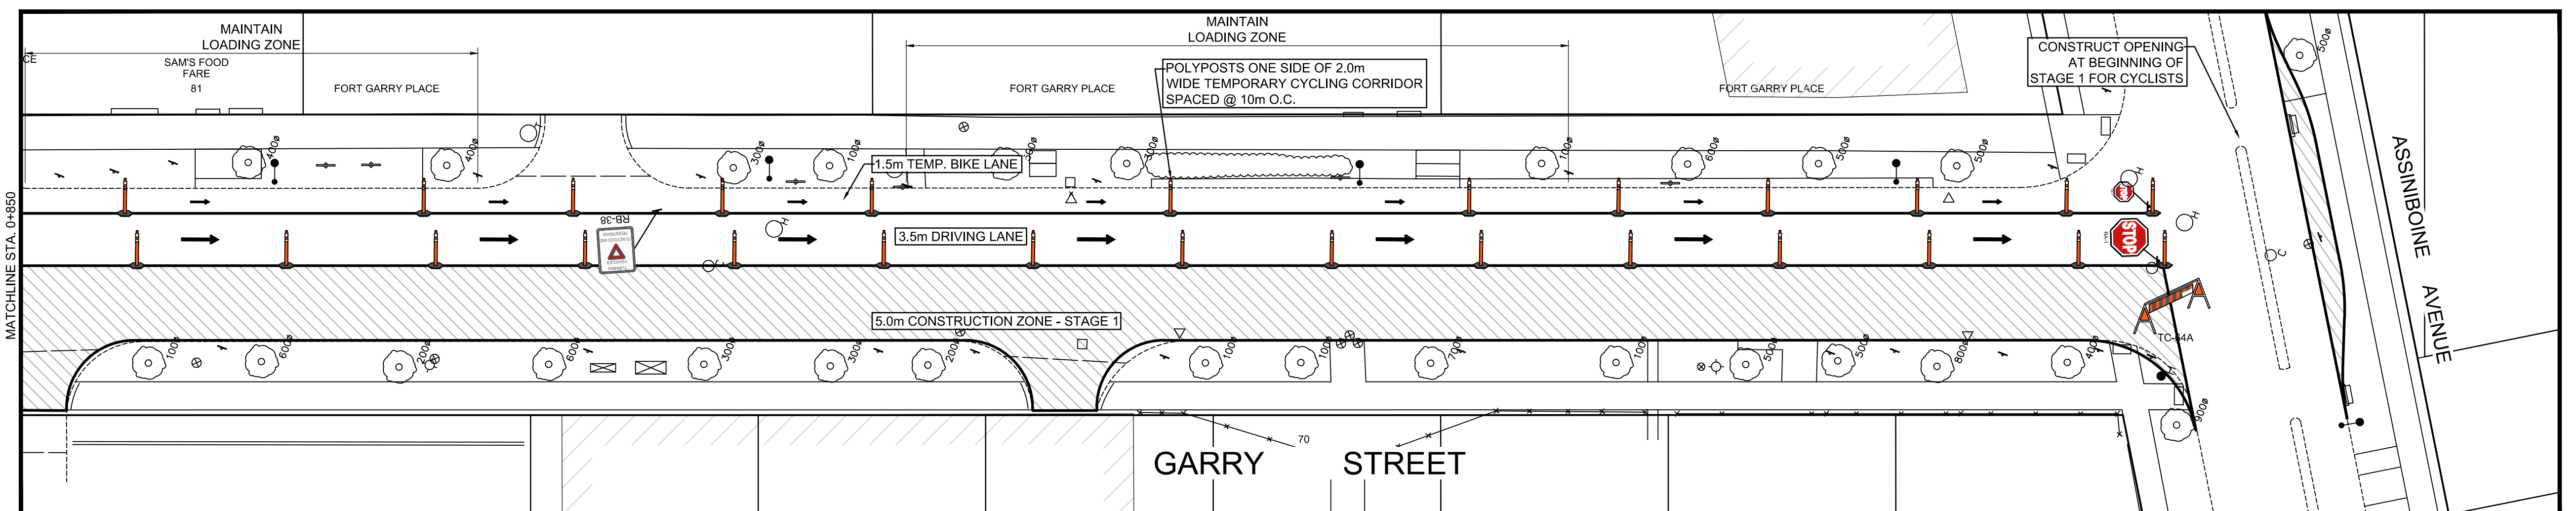

**PLAN - STAGE 1**  
Scale 1:250

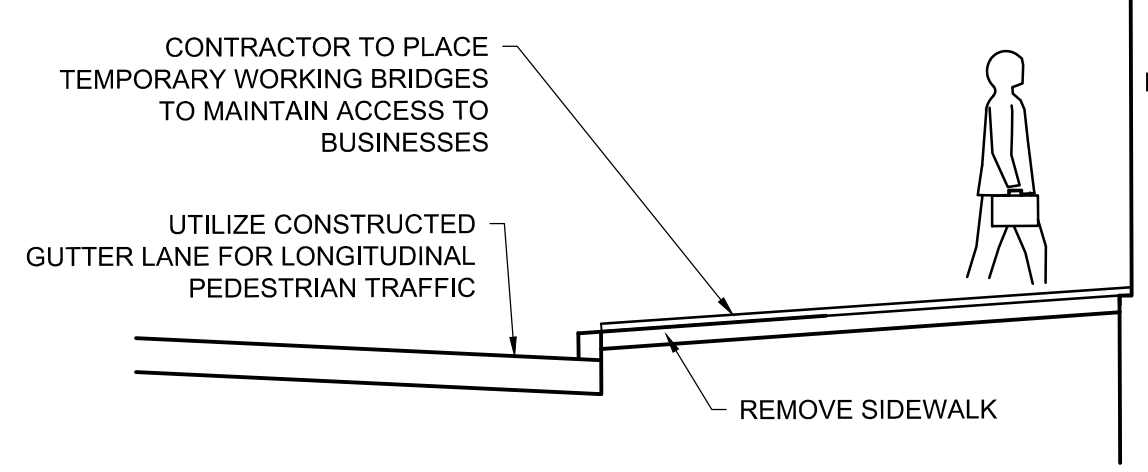


**PEDESTRIAN ACCESS DURING SIDEWALK CONSTRUCTION**  
N.T.S.



**METRIC**  
WHOLE NUMBERS INDICATE MILLIMETRES  
DECIMALIZED NUMBERS INDICATE METRES

| NO. | REVISIONS            | DATE       | BY  | DATE |
|-----|----------------------|------------|-----|------|
| 0   | ISSUED FOR TENDER    | 2018/02/26 | KWR |      |
| B   | RE-ISSUED FOR REVIEW | 2018/01/29 | KWR |      |
| A   | ISSUED FOR REVIEW    | 2017/11/27 | KWR |      |
| NO. | REVISIONS            | DATE       | BY  | DATE |

|                               |            |
|-------------------------------|------------|
| <b>AECOM</b>                  |            |
| DESIGNED BY                   | KWR        |
| CHECKED BY                    | KWR        |
| DRAWN BY                      | PAAP       |
| APPROVED BY                   | KWR        |
| HOR. SCALE:                   | 1:250      |
| VERTICAL:                     |            |
| RELEASED FOR CONSTRUCTION BY: |            |
| DATE                          | 2017/11/27 |

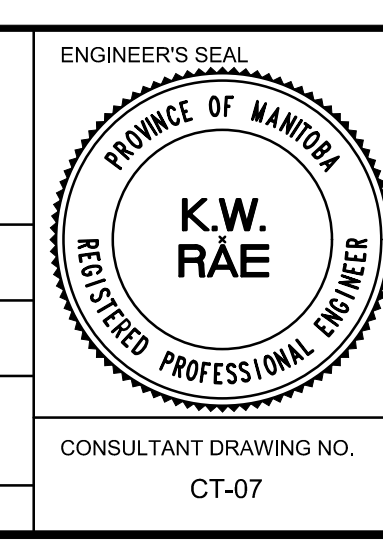

**THE CITY OF WINNIPEG**  
PUBLIC WORKS DEPARTMENT  
ENGINEERING DIVISION

DOWNTOWN BIKE LANE SYSTEM  
AND STREET IMPROVEMENT

CONSTRUCTION STAGING  
GARRY STREET SOUTH  
STAGE 1

CITY DRAWING NUMBER  
P-3495-07

SHEET 7 OF 45

CONSULTANT DRAWING NO.  
CT-07