




PLAN - STAGE 2
Scale 1:250

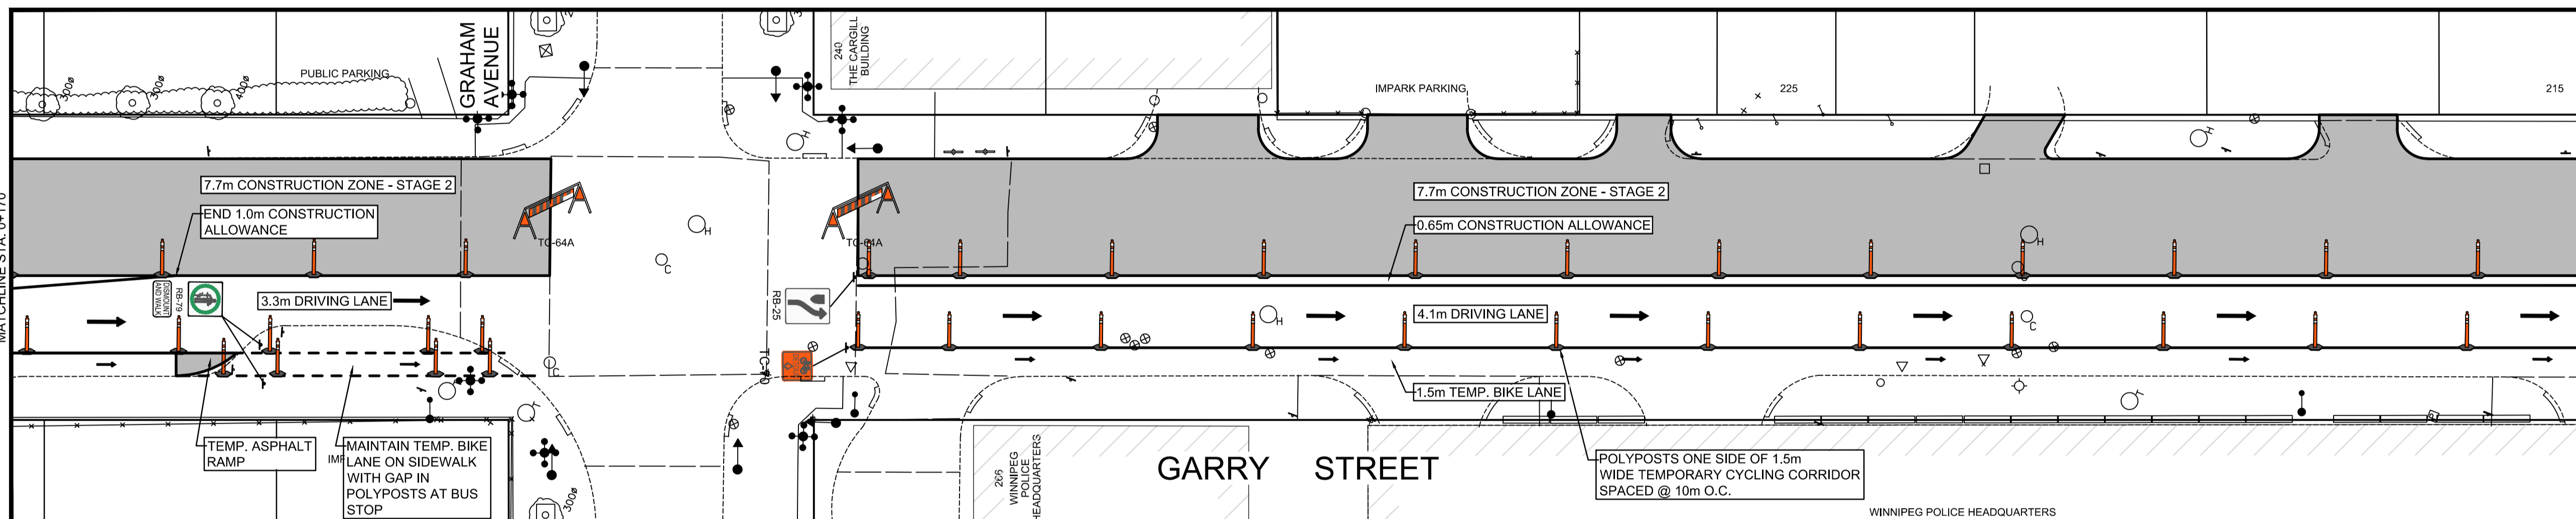

PLAN - STAGE 2
Scale 1:250

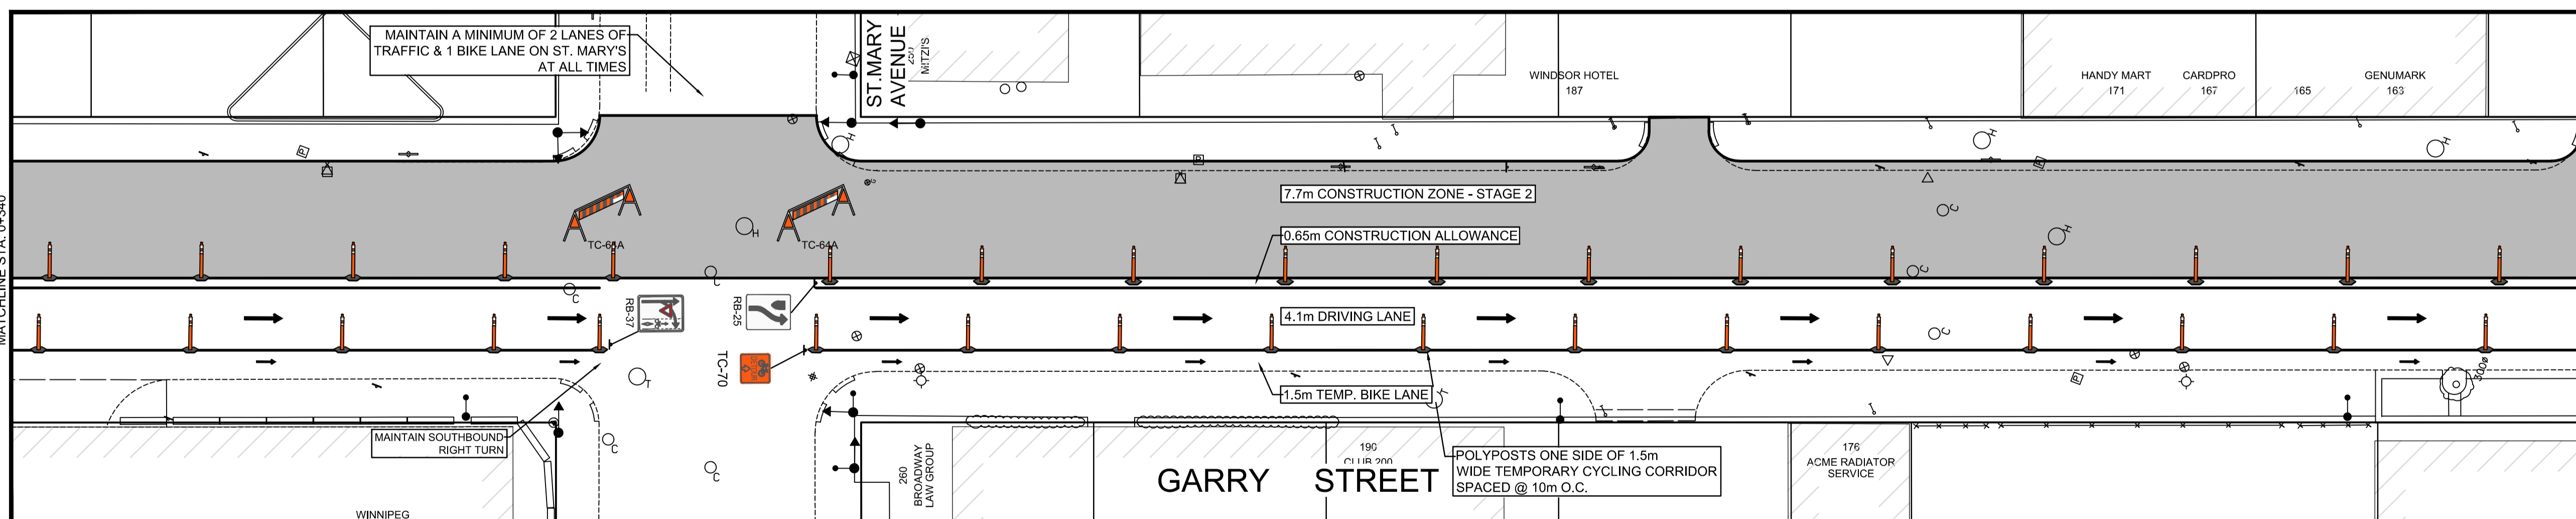

PLAN - STAGE 2
Scale 1:250

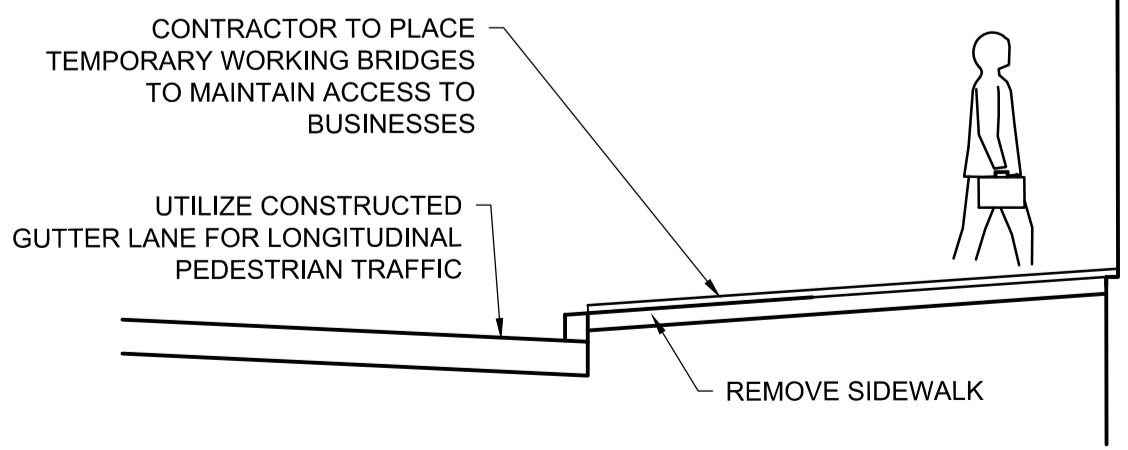


**PEDESTRIAN ACCESS DURING
SIDEWALK CONSTRUCTION**
N.T.S.



METRIC
WHOLE NUMBERS INDICATE MILLIMETRES
DECIMALIZED NUMBERS INDICATE METRES

NO.	REVISIONS	DATE	BY	DATE
0	ISSUED FOR TENDER	2018/02/26	KWR	
B	RE-ISSUED FOR REVIEW	2018/01/29	KWR	
A	ISSUED FOR REVIEW	2017/11/27	KWR	

AECOM	
DESIGNED BY: KWR	CHECKED BY: KWR
DRAWN BY: PAAP	APPROVED BY: KWR
HOR. SCALE: 1:250	RELEASED FOR CONSTRUCTION BY:
VERTICAL:	DATE: 2017/11/27

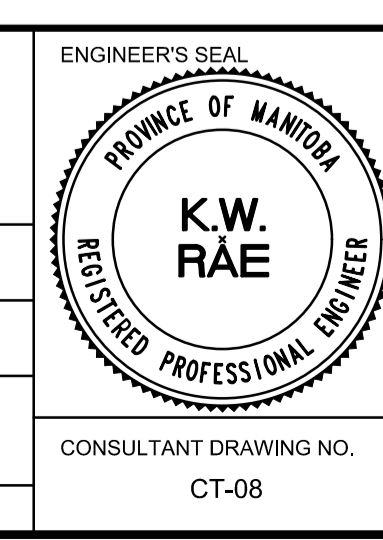

THE CITY OF WINNIPEG
PUBLIC WORKS DEPARTMENT
ENGINEERING DIVISION

DOWNTOWN BIKE LANE SYSTEM
AND STREET IMPROVEMENT

CONSTRUCTION STAGING
GARRY STREET SOUTH
STAGE 2

CITY DRAWING NUMBER: P-3495-08
SHEET 8 OF 45