



PLAN
Scale 1:250

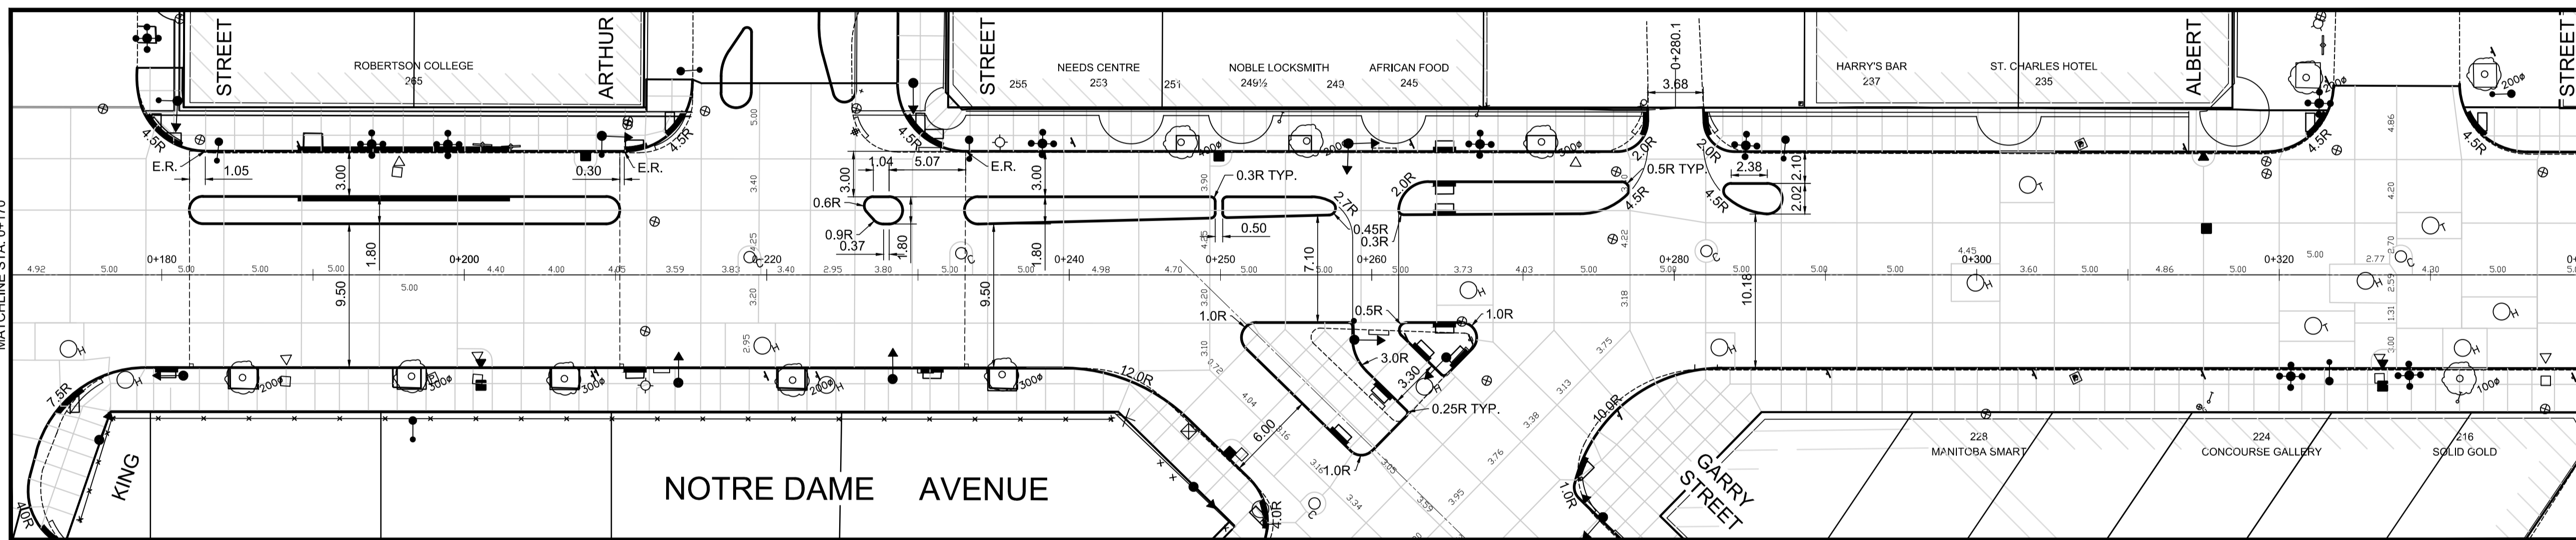

PLAN
Scale 1:250

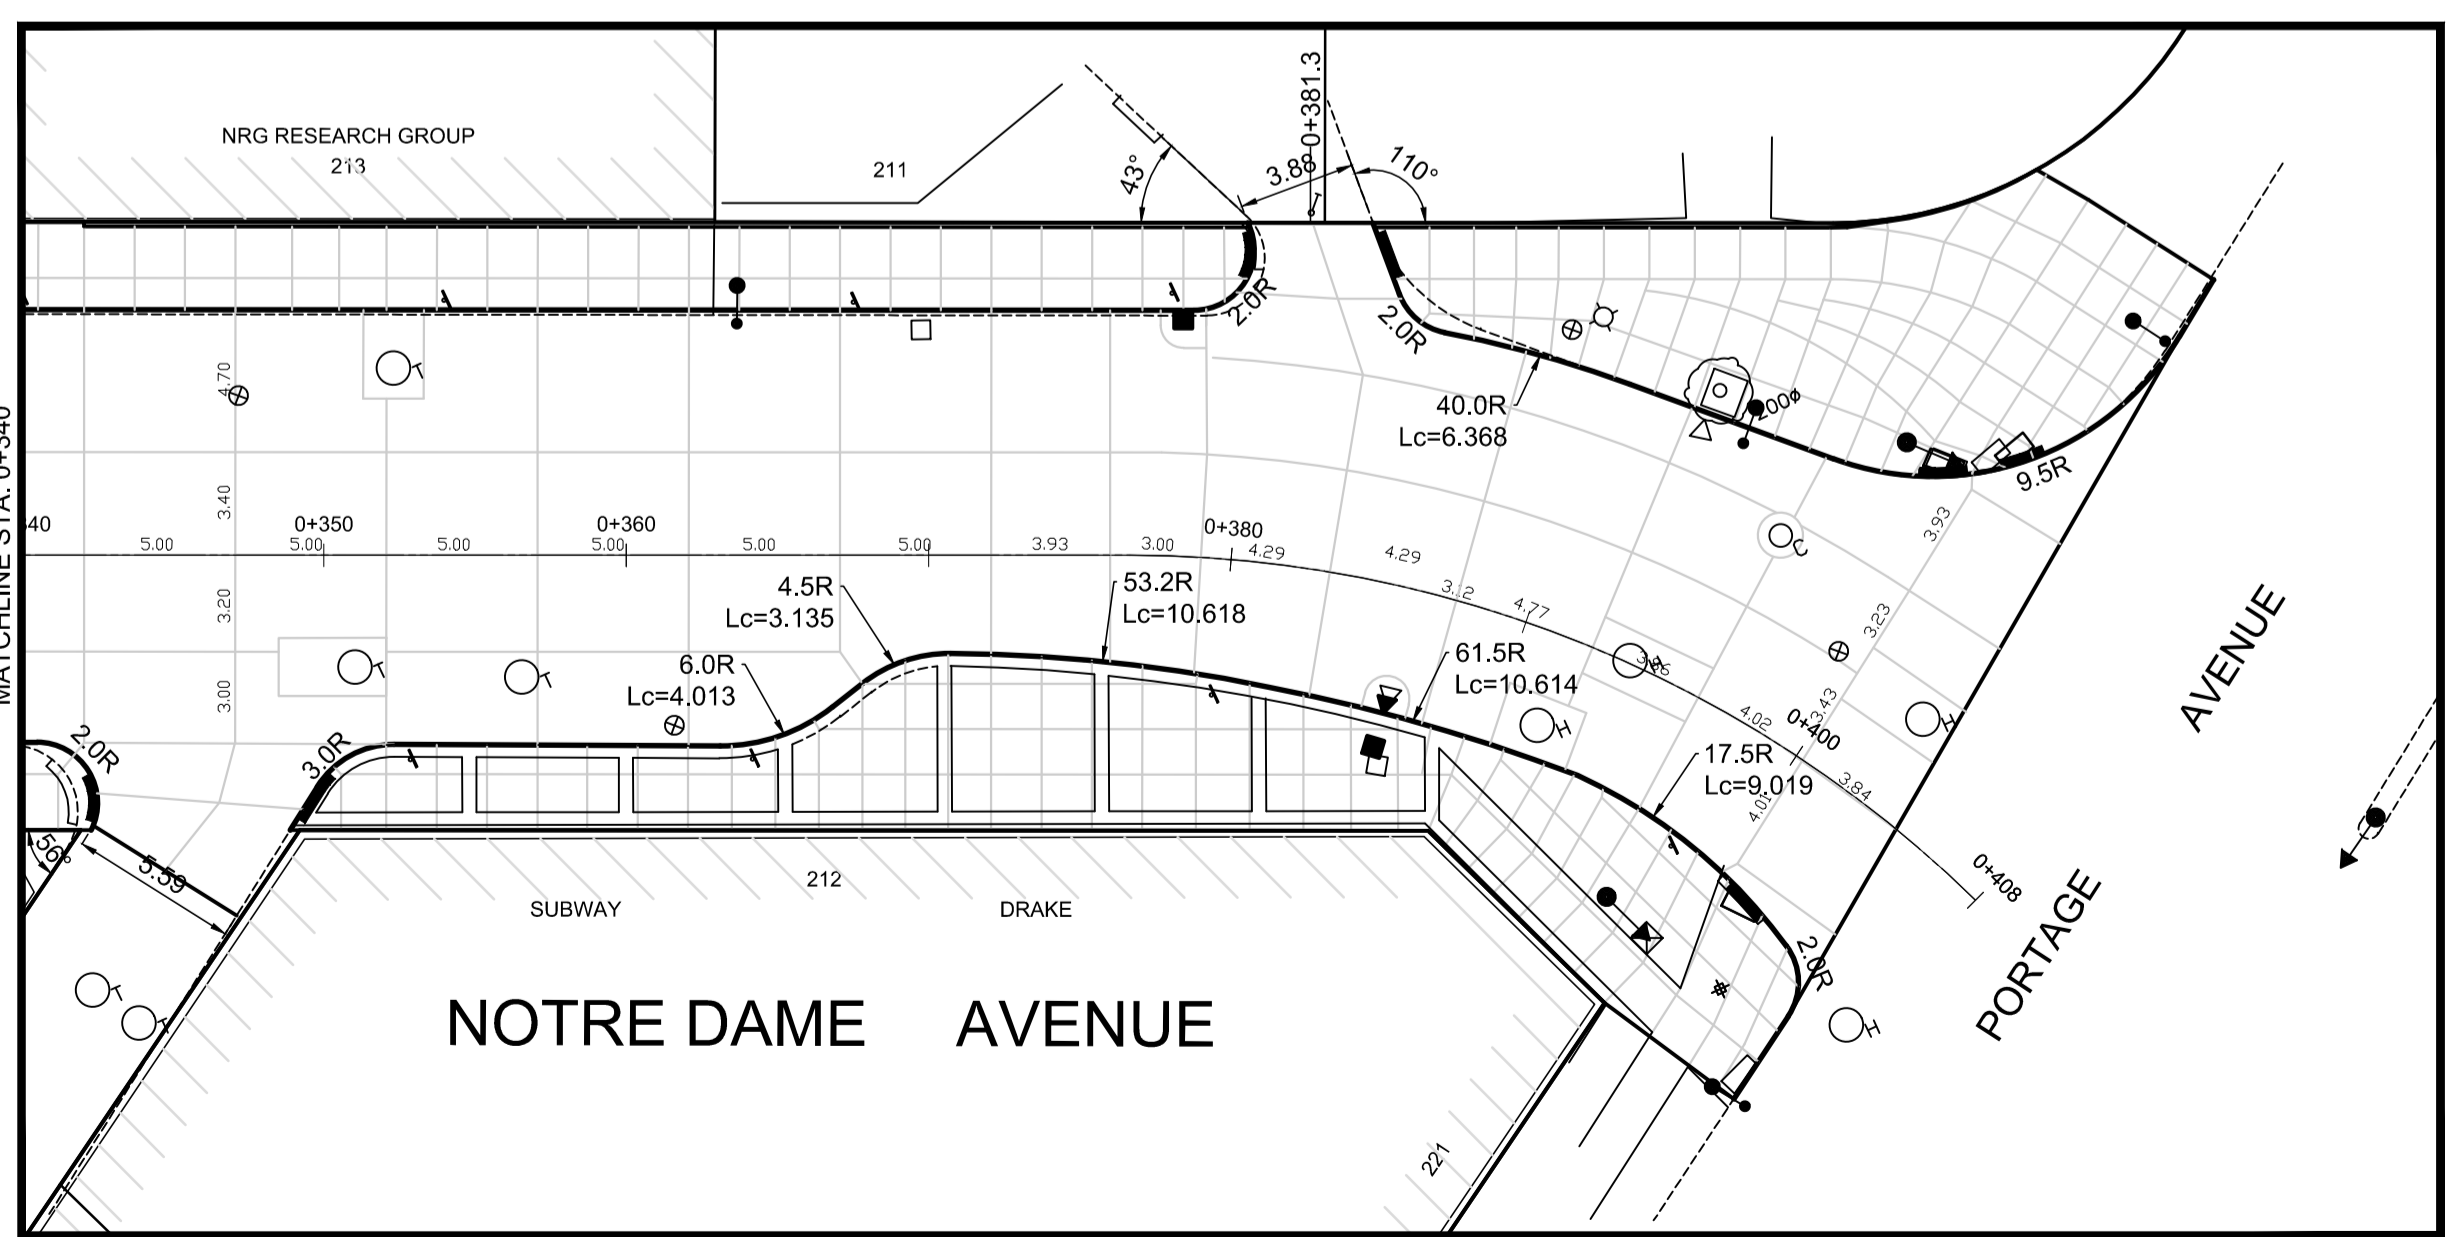


PLAN
Scale 1:250

APEGM
Certificate of Authorization
AECOM Canada Ltd.
No. 4671 Date: _____

METRIC
WHOLE NUMBERS INDICATE MILLIMETRES
DECIMALIZED NUMBERS INDICATE METRES

B.M. ELEV.	DATE	BY	DATE	BY

AECOM		DESIGNED BY	KWR	CHECKED BY	KWR
		DRAWN BY	PAAP	APPROVED BY	KWR
0 ISSUED FOR TENDER		2018/02/26	KWR	HOR. SCALE: 1:250	
B RE-ISSUED FOR REVIEW		2018/01/29	KWR	VERTICAL: _____	
A ISSUED FOR REVIEW		2017/11/27	KWR	RELEASED FOR CONSTRUCTION BY: _____	
NO. REVISIONS		DATE	BY	DATE	2017/11/27

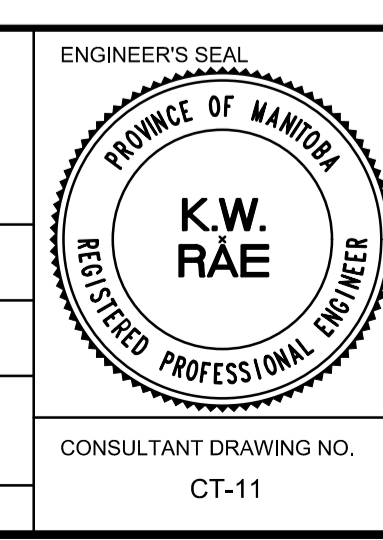

THE CITY OF WINNIPEG
PUBLIC WORKS DEPARTMENT
ENGINEERING DIVISION

DOWNTOWN BIKE LANE SYSTEM
AND STREET IMPROVEMENT

GEOMETRY AND JOINT LAYOUT PLAN
NOTRE DAME AVENUE
ADELAIDE STREET TO PORTAGE AVENUE

CITY DRAWING NUMBER
P-3495-11
SHEET 11 OF 45

CONSULTANT DRAWING NO.
CT-11