



**PLAN**  
Scale 1:250

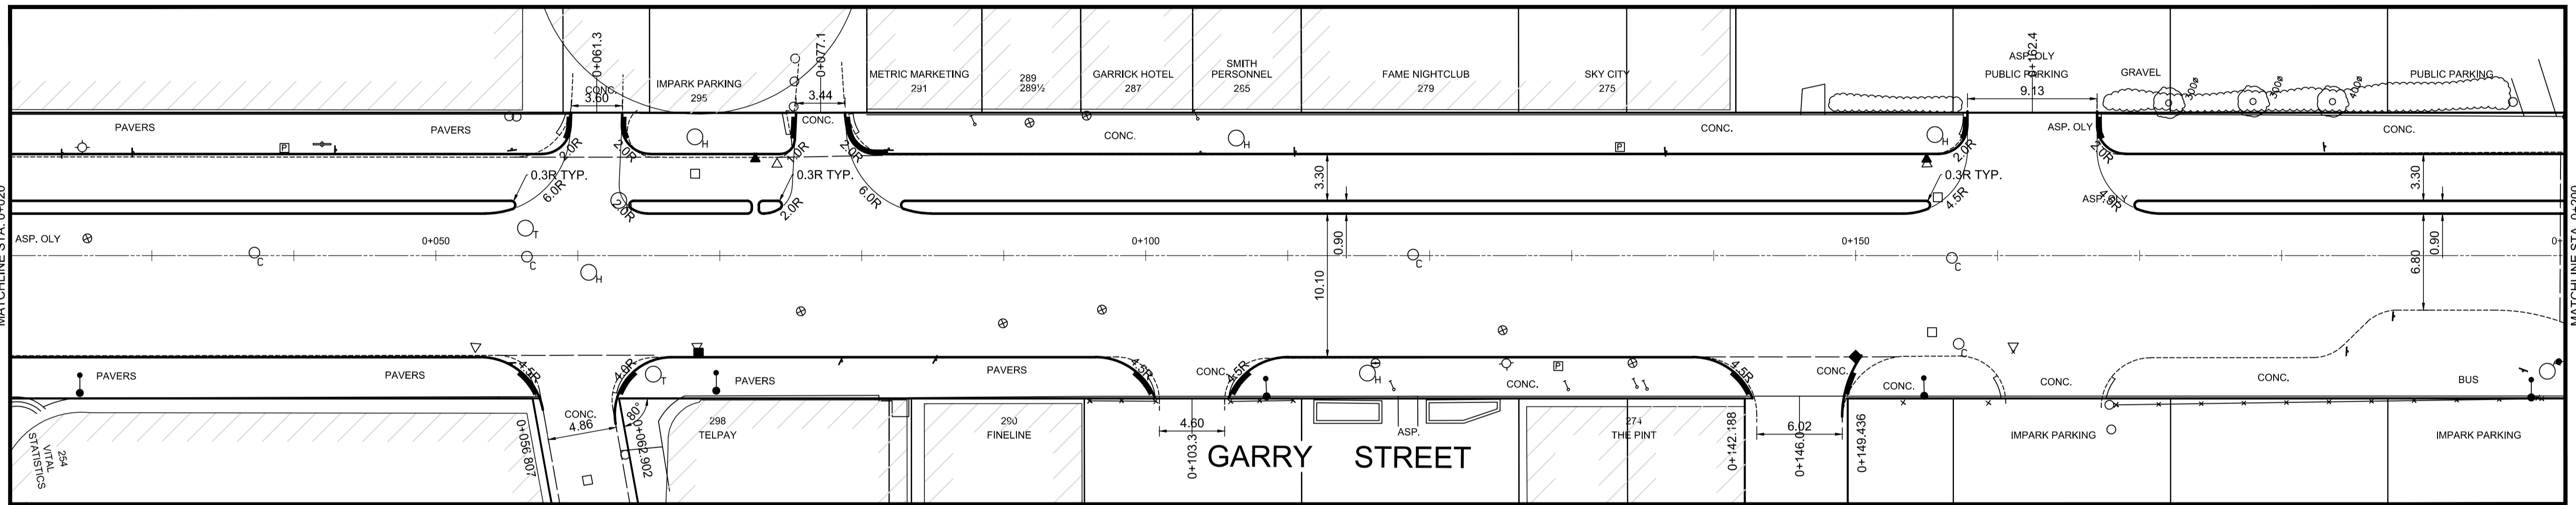

**PLAN**  
Scale 1:250

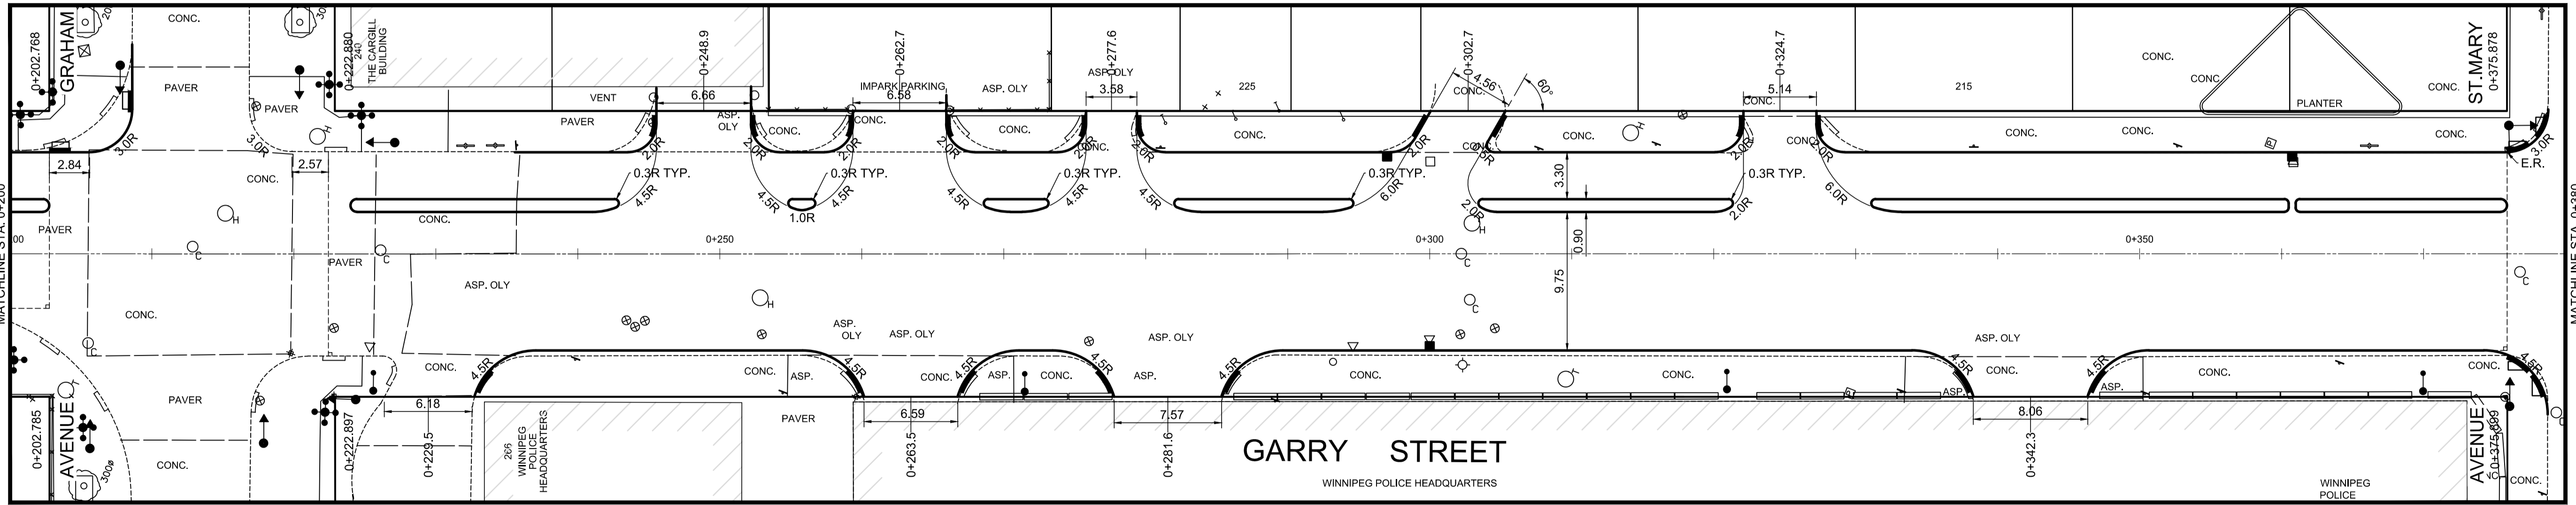


**PLAN**  
Scale 1:250



**METRIC**  
WHOLE NUMBERS INDICATE MILLIMETRES  
DECIMALIZED NUMBERS INDICATE METRES

NO.	REVISIONS	DATE	BY	DATE
0	ISSUED FOR TENDER	2018/02/26	KWR	
B	RE-ISSUED FOR REVIEW	2018/01/29	KWR	
A	ISSUED FOR REVIEW	2017/11/27	KWR	

<b>AECOM</b>	
DESIGNED BY	KWR
CHECKED BY	KWR
DRAWN BY	PAAP
APPROVED BY	KWR
HOR. SCALE:	1:250
VERTICAL:	
RELEASED FOR CONSTRUCTION BY:	
DATE	2017/11/27

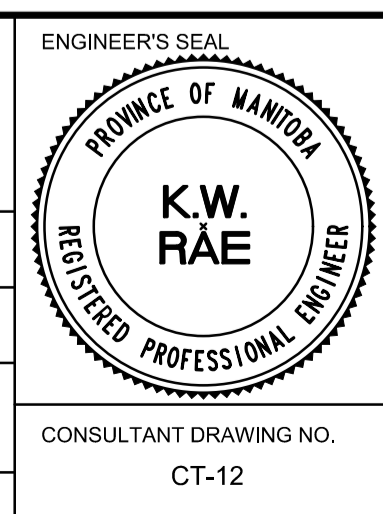

**THE CITY OF WINNIPEG**  
PUBLIC WORKS DEPARTMENT  
ENGINEERING DIVISION

DOWNTOWN BIKE LANE SYSTEM  
AND STREET IMPROVEMENT

GEOMETRY AND JOINT LAYOUT PLAN  
GARRY STREET  
NOTRE DAME AVENUE TO STATION 0+380

CITY DRAWING NUMBER  
P-3495-12

SHEET 12 OF 45

CONSULTANT DRAWING NO.  
CT-12