



**PLAN**  
Scale 1:250

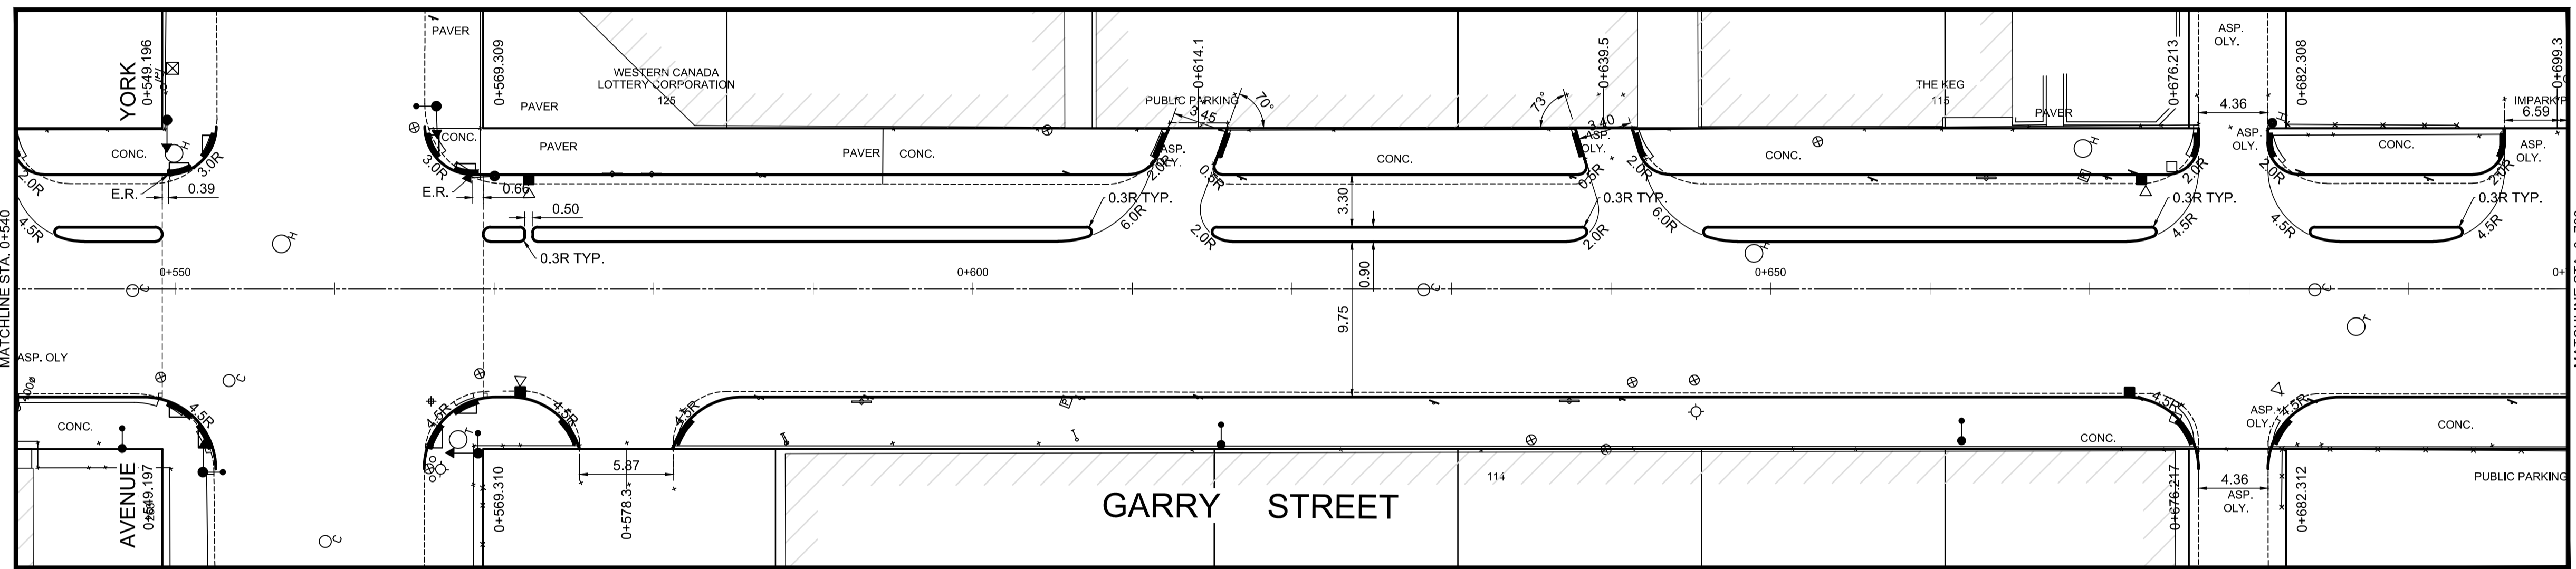

**PLAN**  
Scale 1:250

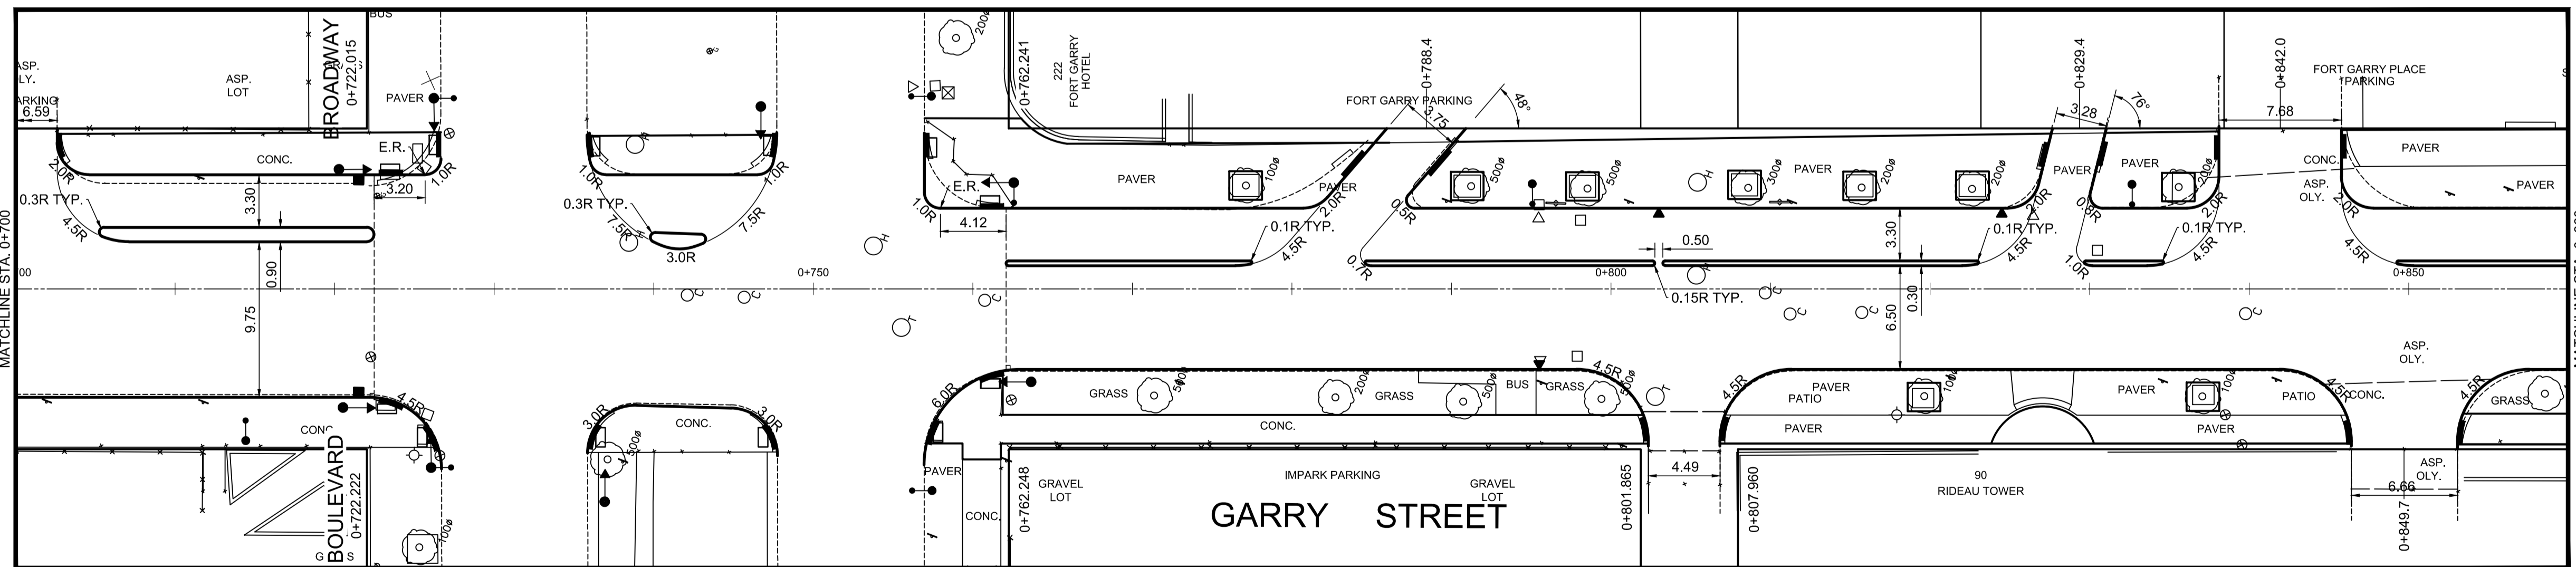


**PLAN**  
Scale 1:250



**METRIC**  
WHOLE NUMBERS INDICATE MILLIMETRES  
DECIMALIZED NUMBERS INDICATE METRES

NO.	REVISIONS	DATE	BY	DATE
0	ISSUED FOR TENDER	2018/02/26	KWR	
B	RE-ISSUED FOR REVIEW	2018/01/29	KWR	
A	ISSUED FOR REVIEW	2017/11/27	KWR	

<b>AECOM</b>	
DESIGNED BY KWR	CHECKED BY KWR
DRAWN BY PAAP	APPROVED BY KWR
HOR. SCALE: VERTICAL:	RELEASED FOR CONSTRUCTION BY:
2017/11/27	DATE

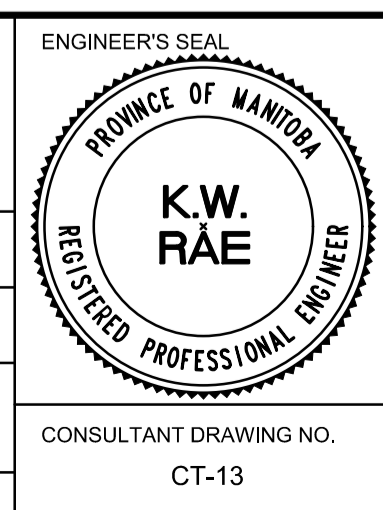

**THE CITY OF WINNIPEG**  
PUBLIC WORKS DEPARTMENT  
ENGINEERING DIVISION

DOWNTOWN BIKE LANE SYSTEM  
AND STREET IMPROVEMENT

GEOMETRY AND JOINT LAYOUT PLAN  
GARRY STREET  
STATION 0+380 TO STATION 0+860

CITY DRAWING NUMBER  
P-3495-13  
SHEET 13 OF 45

CONSULTANT DRAWING NO.  
CT-13