



PLAN
Scale 1:250

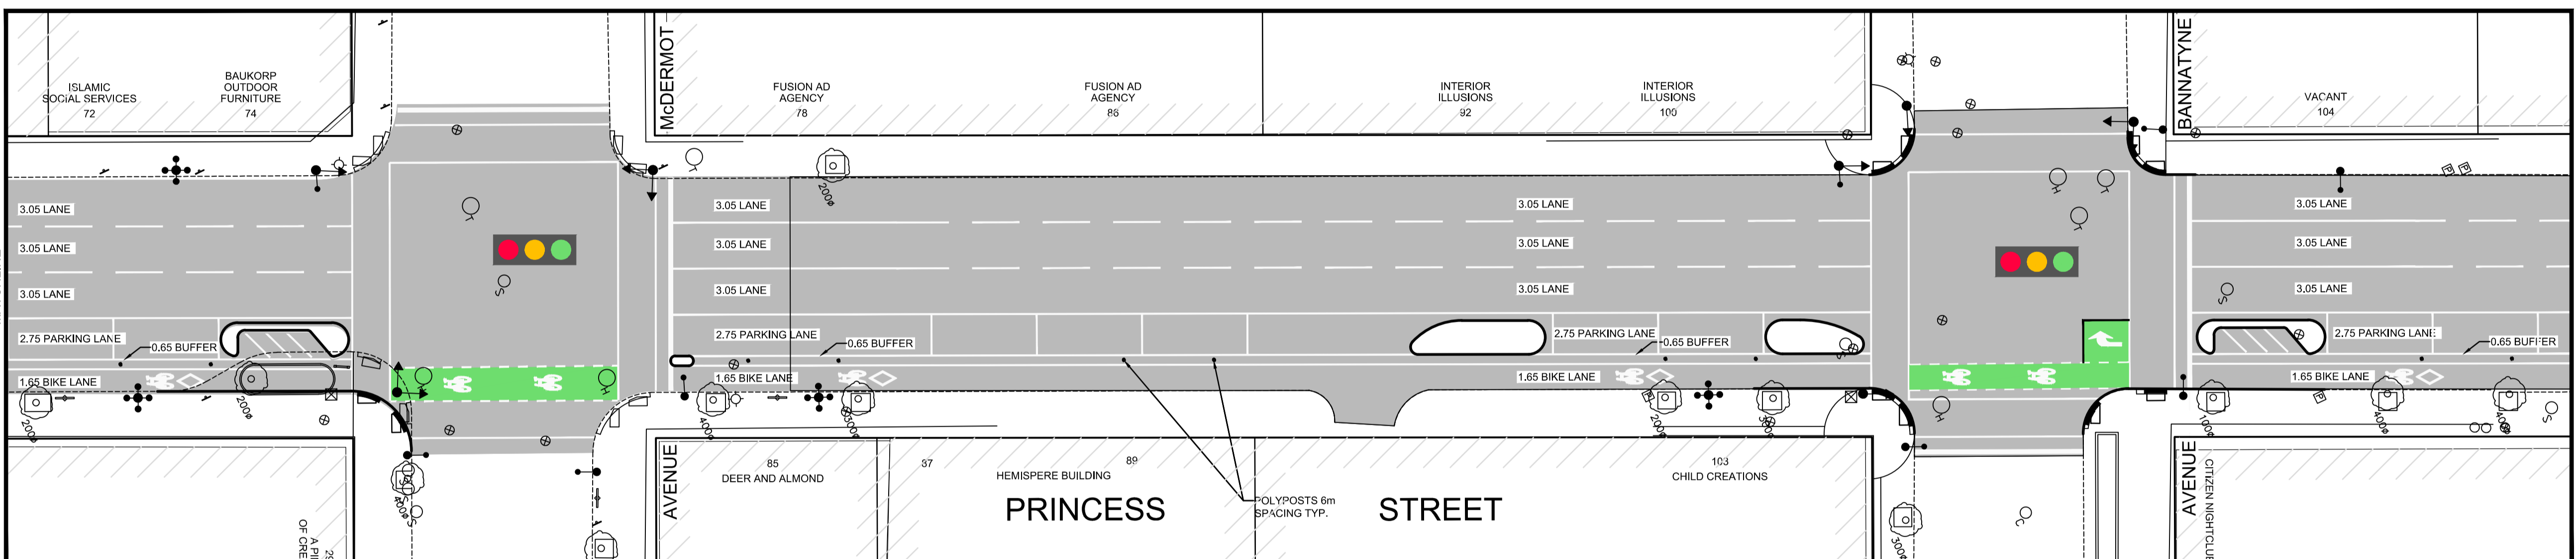

PLAN
Scale 1:250

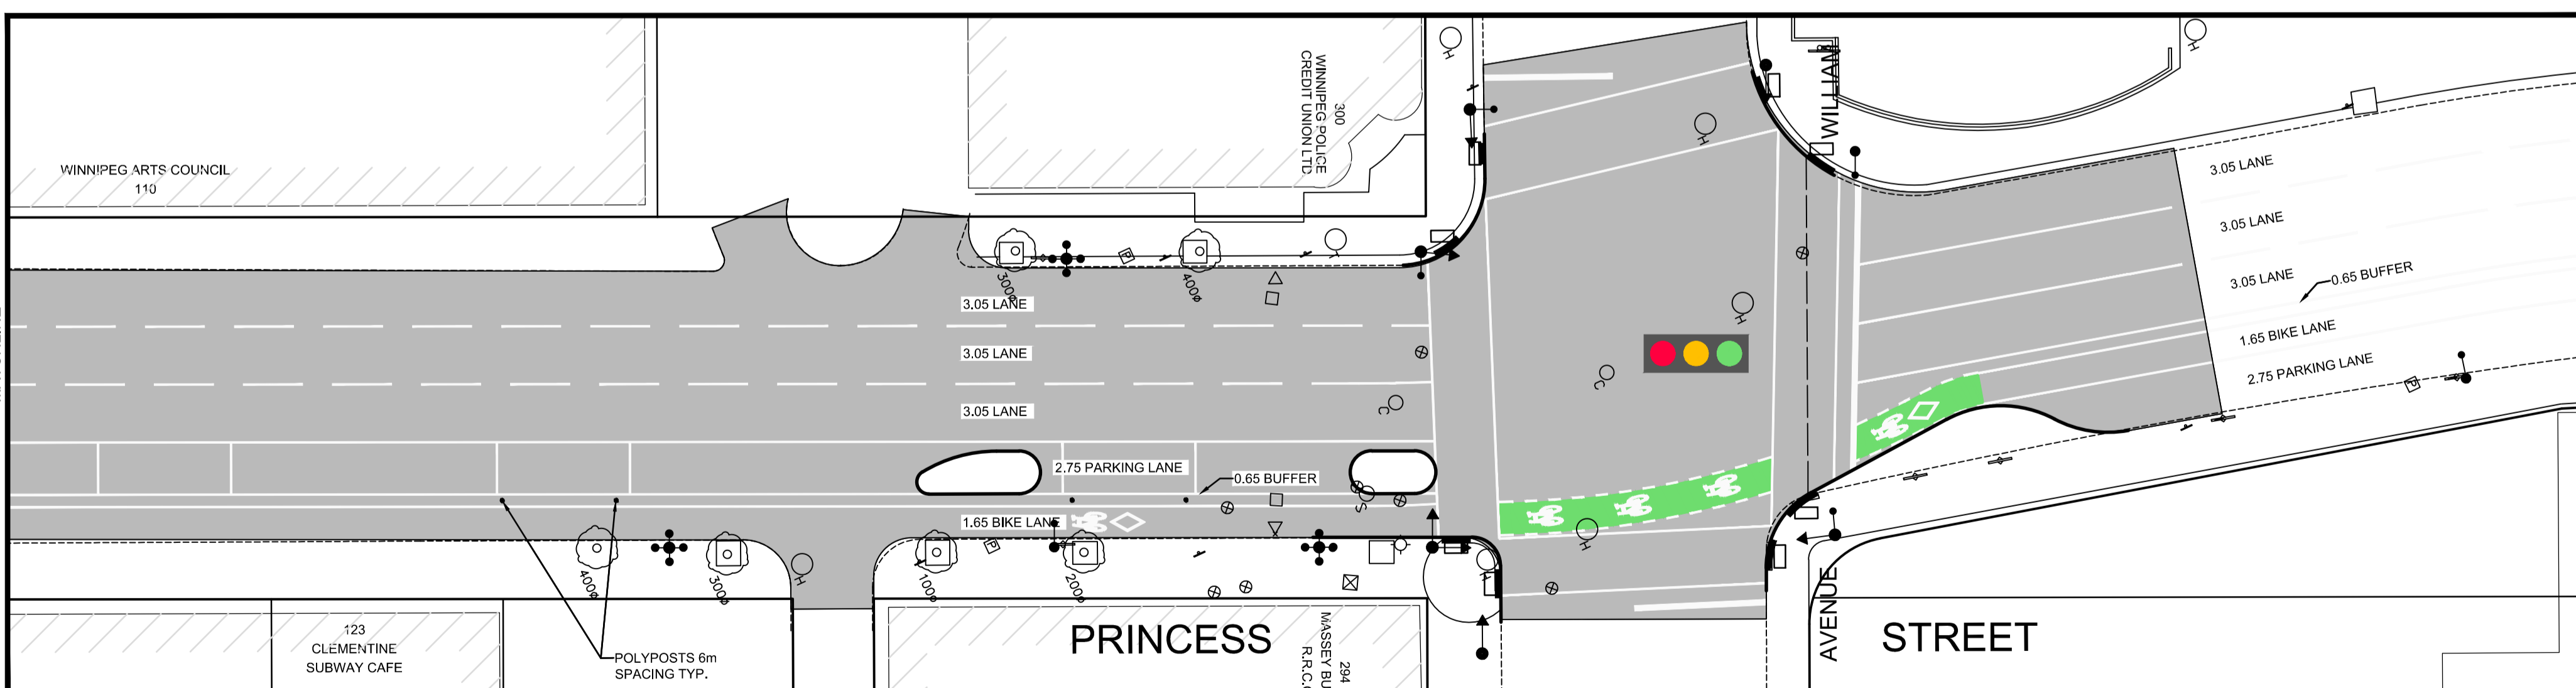

PLAN
Scale 1:250

NOTE:

1. ALL GREEN PAVEMENT MARKINGS TO BE INSTALLED BY CONTRACTOR (INCLUDED IN CONTRACT). ALL OTHER PAVEMENT MARKINGS BY CITY OF WINNIPEG.
2. SUPPLY AND INSTALLATION OF ALL POLYPOSTS BY CONTRACTOR (INCLUDED IN CONTRACT).
3. GREY SHADING FOR ILLUSTRATION OF PAINTED LINES ONLY. NOT MEANT TO DEPICT LIMITS OF PAVING / RECONSTRUCTION.

APEGM
Certificate of Authorization
AECOM Canada Ltd.
No. 4671 Date: _____

METRIC
WHOLE NUMBERS INDICATE MILLIMETRES
DECIMALIZED NUMBERS INDICATE METRES

B.M. ELEV.	DATE	BY	REVISIONS

AECOM

DESIGNED BY	KWR	CHECKED BY	KWR
DRAWN BY	PAAP	APPROVED BY	KWR
HOR. SCALE:	1:250	RELEASED FOR CONSTRUCTION BY:	
VERTICAL:		DATE	2017/11/27

ENGINEER'S SEAL
PROVINCE OF MANITOBA
K.W. RAE
REGISTERED PROFESSIONAL ENGINEER
CONSULTANT DRAWING NO. CT-30

THE CITY OF WINNIPEG
PUBLIC WORKS DEPARTMENT
ENGINEERING DIVISION

DOWNTOWN BIKE LANE SYSTEM AND STREET IMPROVEMENT

PAVEMENT MARKING PLAN
PRINCESS STREET
NOTRE DAME AVENUE TO WILLIAM AVENUE

CITY DRAWING NUMBER P-3495-30
SHEET 30 OF 45