



PLAN
Scale 1:250

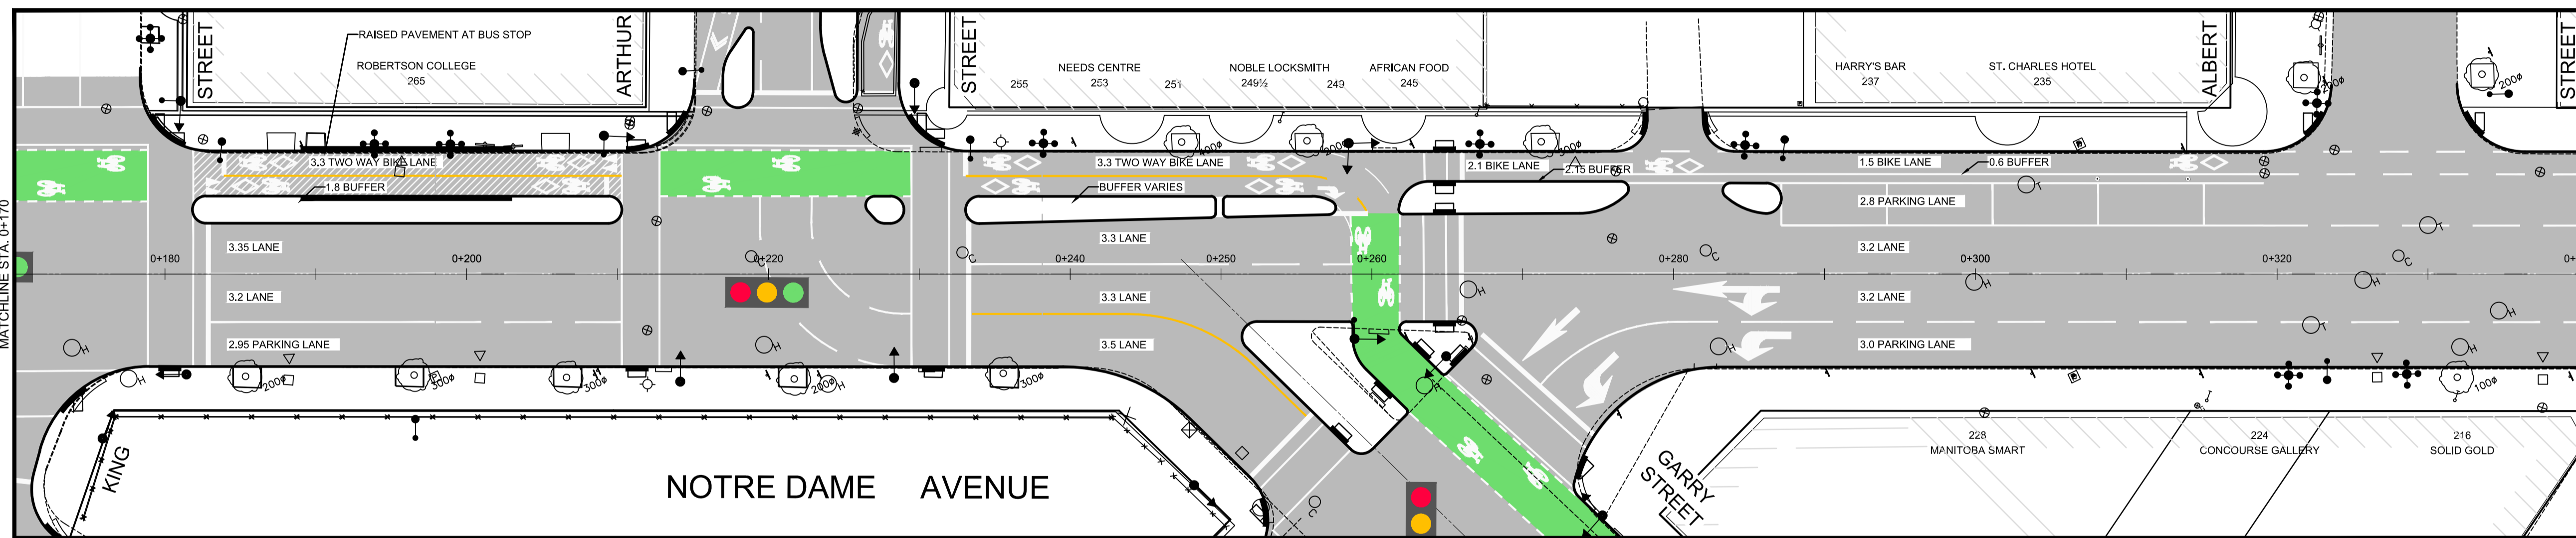

PLAN
Scale 1:250

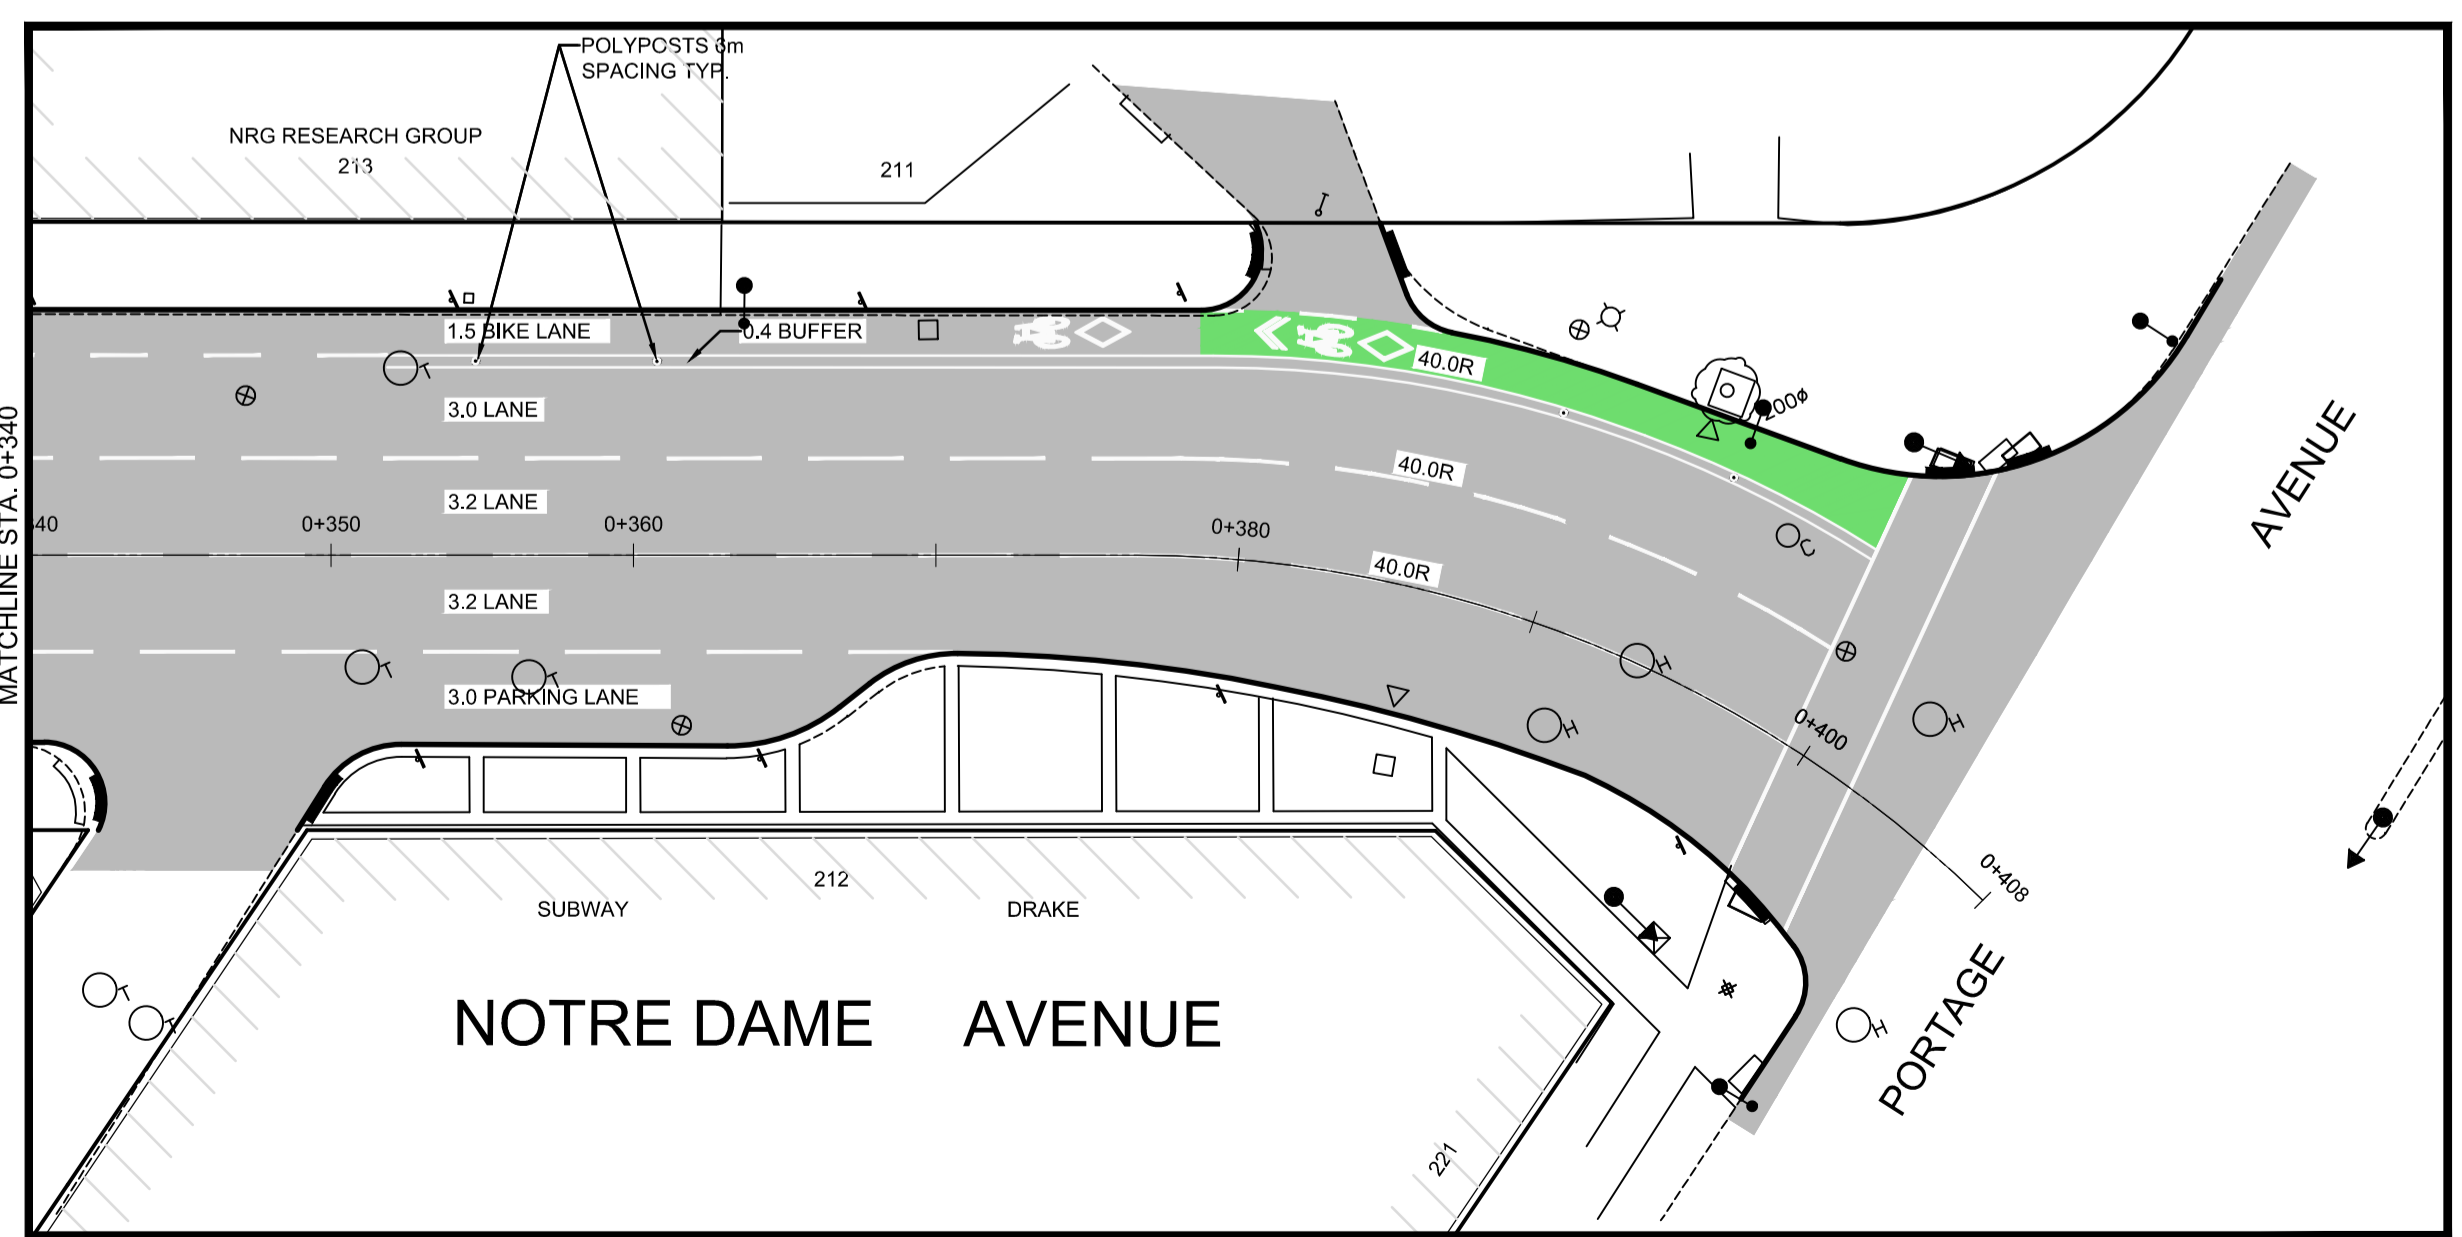

PLAN
Scale 1:250

- NOTE:**
1. ALL GREEN PAVEMENT MARKINGS TO BE INSTALLED BY CONTRACTOR (INCLUDED IN CONTRACT). ALL OTHER PAVEMENT MARKINGS BY CITY OF WINNIPEG.
 2. SUPPLY AND INSTALLATION OF ALL POLYPOSTS BY CONTRACTOR (INCLUDED IN CONTRACT).
 3. GREY SHADING FOR ILLUSTRATION OF PAINTED LINES ONLY. NOT MEANT TO DEPICT LIMITS OF PAVING / RECONSTRUCTION.

APEGM
Certificate of Authorization
AECOM Canada Ltd.
No. 4671 Date: _____

METRIC
WHOLE NUMBERS INDICATE MILLIMETRES
DECIMALIZED NUMBERS INDICATE METRES

B.M. ELEV.	AECOM					CITY DRAWING NUMBER P-3495-32 SHEET 32 OF 45
				DOWNTOWN BIKE LANE SYSTEM AND STREET IMPROVEMENT		
DESIGNED BY	KWR	CHECKED BY	KWR	PAVEMENT MARKING PLAN NOTRE DAME AVENUE ADELAIDE STREET TO PORTAGE AVENUE		CONSULTANT DRAWING NO. CT-32
DRAWN BY	PAAP	APPROVED BY	KWR			
0 ISSUED FOR TENDER	2018/02/26	KWR				
B RE-ISSUED FOR REVIEW	2018/01/29	KWR				
A ISSUED FOR REVIEW	2017/11/27	KWR				
NO. REVISIONS	DATE	BY	DATE	2017/11/27	DATE	