


WIRE NUT SERIES CONNECTION JUNCTION

SCALE NTS

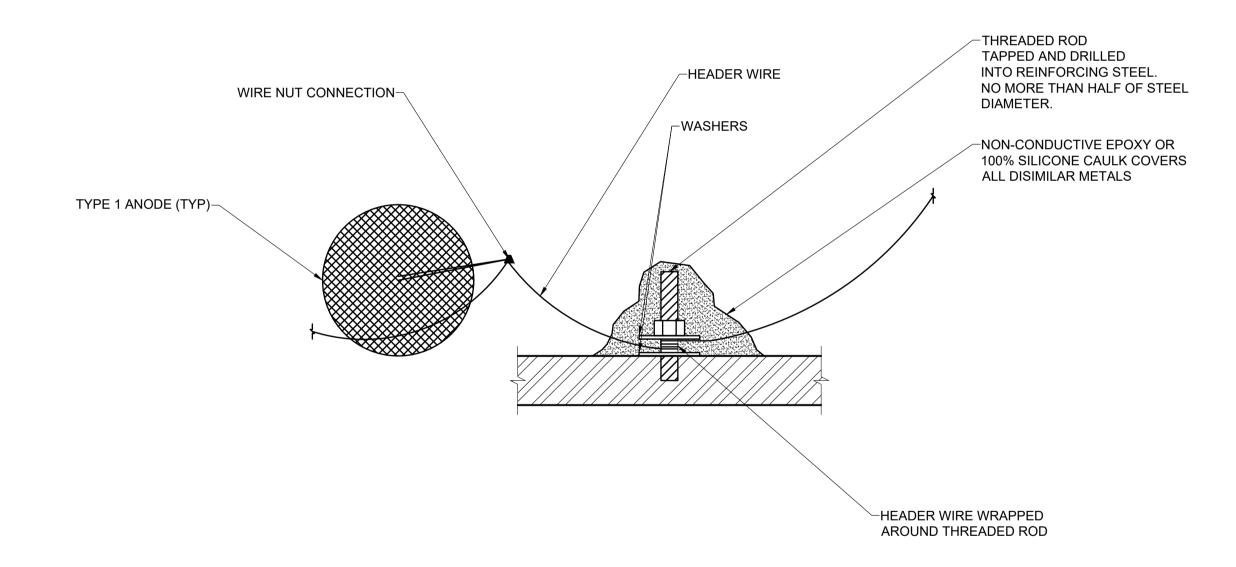

NUT AND WASHER CINCH INSTALLATION

SCALE NTS

ANODE CONNECTION INSTRUCTIONS:

- 1. COMPLETE EXCAVATION OF CONCRETE REPAIR AREA. 2. LAYOUT TYPE 1 ANODE AS PER MANUFACTURERS
- RECOMMENDATIONS.
- 3. ATTACH 3/16" Ø THREADED ROD TO REINFORCING STEEL BY DRILL AND TAP.
- 4. CONNECT HEADER WIRE TO STUD AND SECURE WITH NUT AND WASHERS EITHER SIDE OF WIRE.
- 5. ENSURE ALL CONNECTIONS OF DISSIMILAR METALS ARE
- COATED WITH SILICONE OR NON-CONDUCTIVE EPOXY TO
- PREVENT CORROSION. 6. SECURE ANODE AS REQUIRED AND COMPLETE POURBACK OF


REPAIR.

BID OPPORTUNITY No. 602-2018



LOCATION APPROVED UNDERGROUND STRUCTURES							
SUPR. U/G STRUCTURES DATE COMMITTEE							
NOTE: LOCATION OF UNDERGROUND STRUCTURES AS SHOWN ARE BASED ON THE BEST INFORMATION AVAILABLE BUT NO GUARANTEE IS GIVEN THAT ALL EXISTING UTILITIES ARE SHOWN OR THAT THE GIVEN LOCATIONS ARE EXACT. CONFIRMATION OF EXISTENCE AND EXACT LOCATION OF ALL SERVICES MUST BE OBTAINED FROM THE INDIVIDUAL UTILITIES BEFORE PROCEEDING WITH CONSTRUCTION.							

) -	BM ELE\	/			P	Morris	SON HEF	RSHFIELD	PROFESSIONAL'S SEAL A.D.G.	
S					DESIGNED BY	AG	CHECKED BY	BAP	REGILARSKI Member 32144	
	D	ISSUED FOR TENDER	18/09/04	BAP	DRAWN BY	АН	APPROVED BY	BE	32144 SO	
F	С	ISSUED FOR 95% DESIGN REVIEW	18/08/07	BAP	HOD COALE	4 C CHO///N	RELEASED FOR CONSTRUCTION		JOLE 5210	
	В	ISSUED FOR 50% DESIGN REVIEW REV 1	18/06/28	AG		HOR SCALE AS SHOWN N/A	CONSULTANT FILE NAME			
G	Α	ISSUED FOR 50% DESIGN REVIEW	18/04/03	AF	AF VERT SCALE AS SHOWN		.	IN/A	W160034 - DD SU.DWG	
	No.	REVISIONS	YY/MM/DD	BY	DATE		DATE		W 100004 - DD 00.DW0	

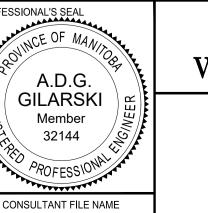



THE CITY OF WINNIPEG PUBLIC WORKS DEPARTMENT

EMPRESS STREET PROJECT

OVERPASS REHABILITATION WORKS SUBSTRUCTURE

TYPE 1 ANODE INSTALLATION DETAILS

ENGINEERING DIVISION

P-3494-100					
SHEET	OF				
	100	168			
DRAWING	3 No.	REV			
1	00	D			

CITY DRAWING NUMBER