




**GENERAL NOTES:**  
 1. SUBSTRUCTURE NOT SHOWN FOR CLARITY.

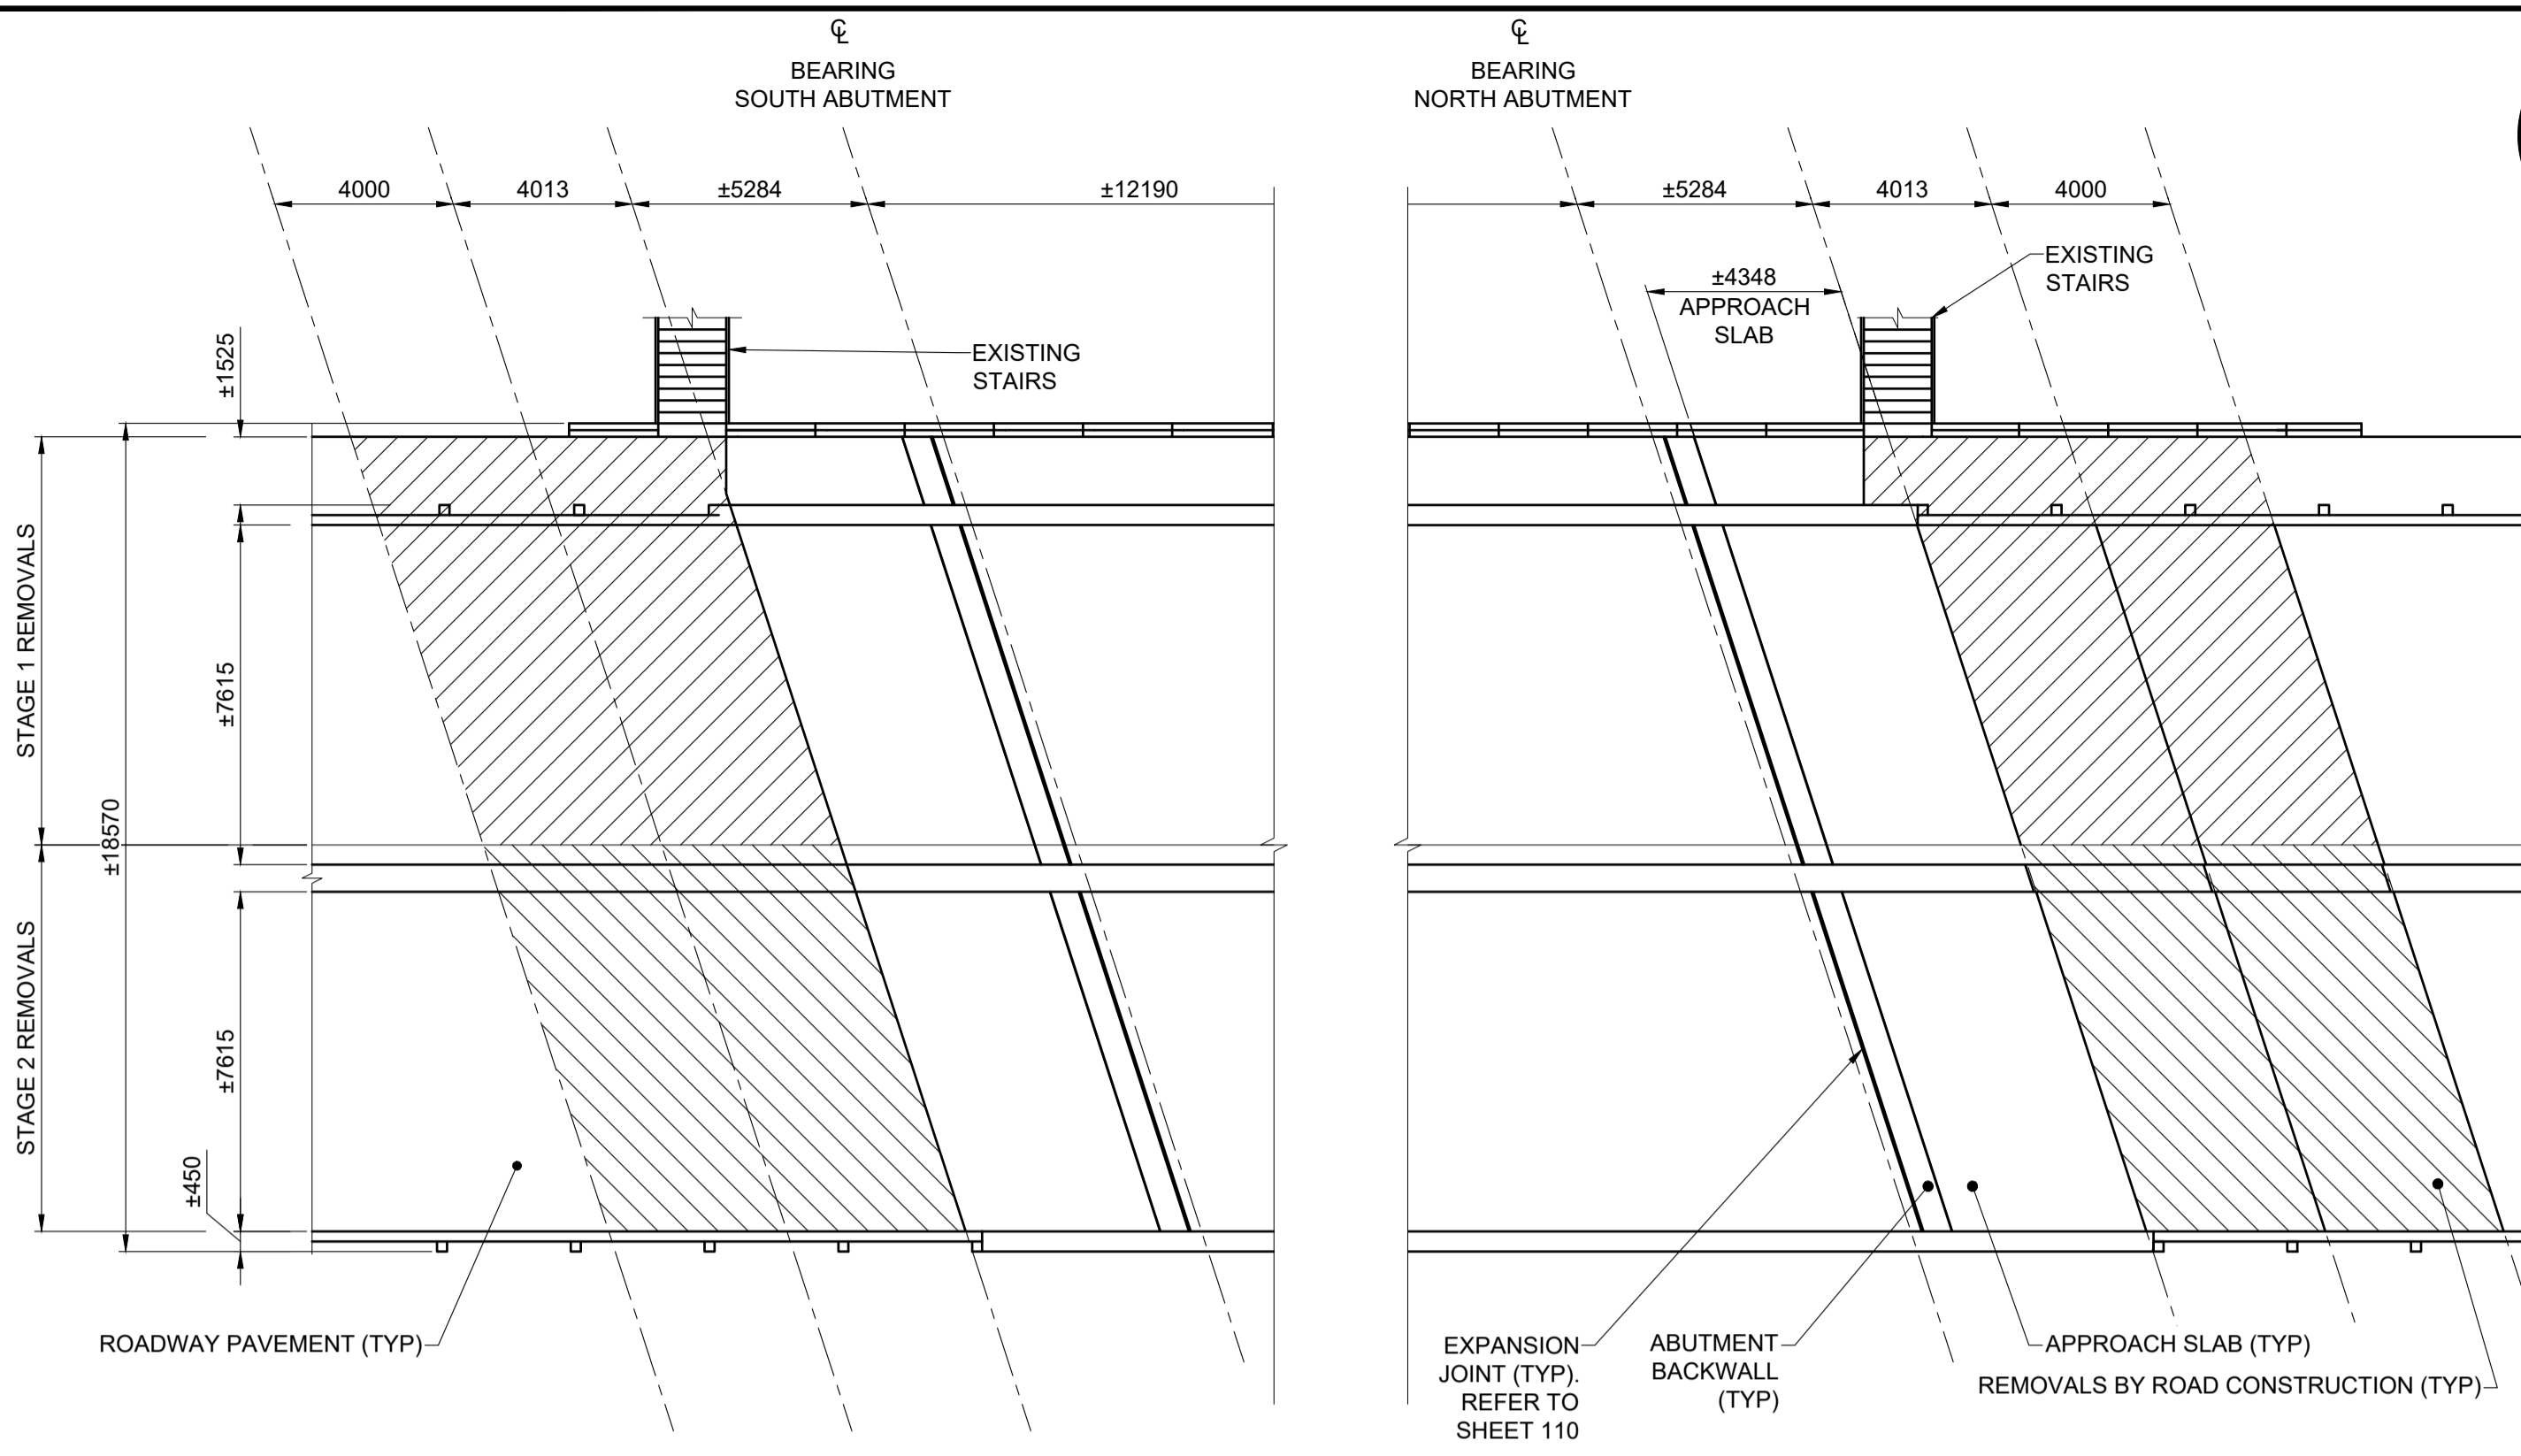


**PLAN OF EXISTING ROADWAY SLAB REMOVAL**  
 SCALE 1:150

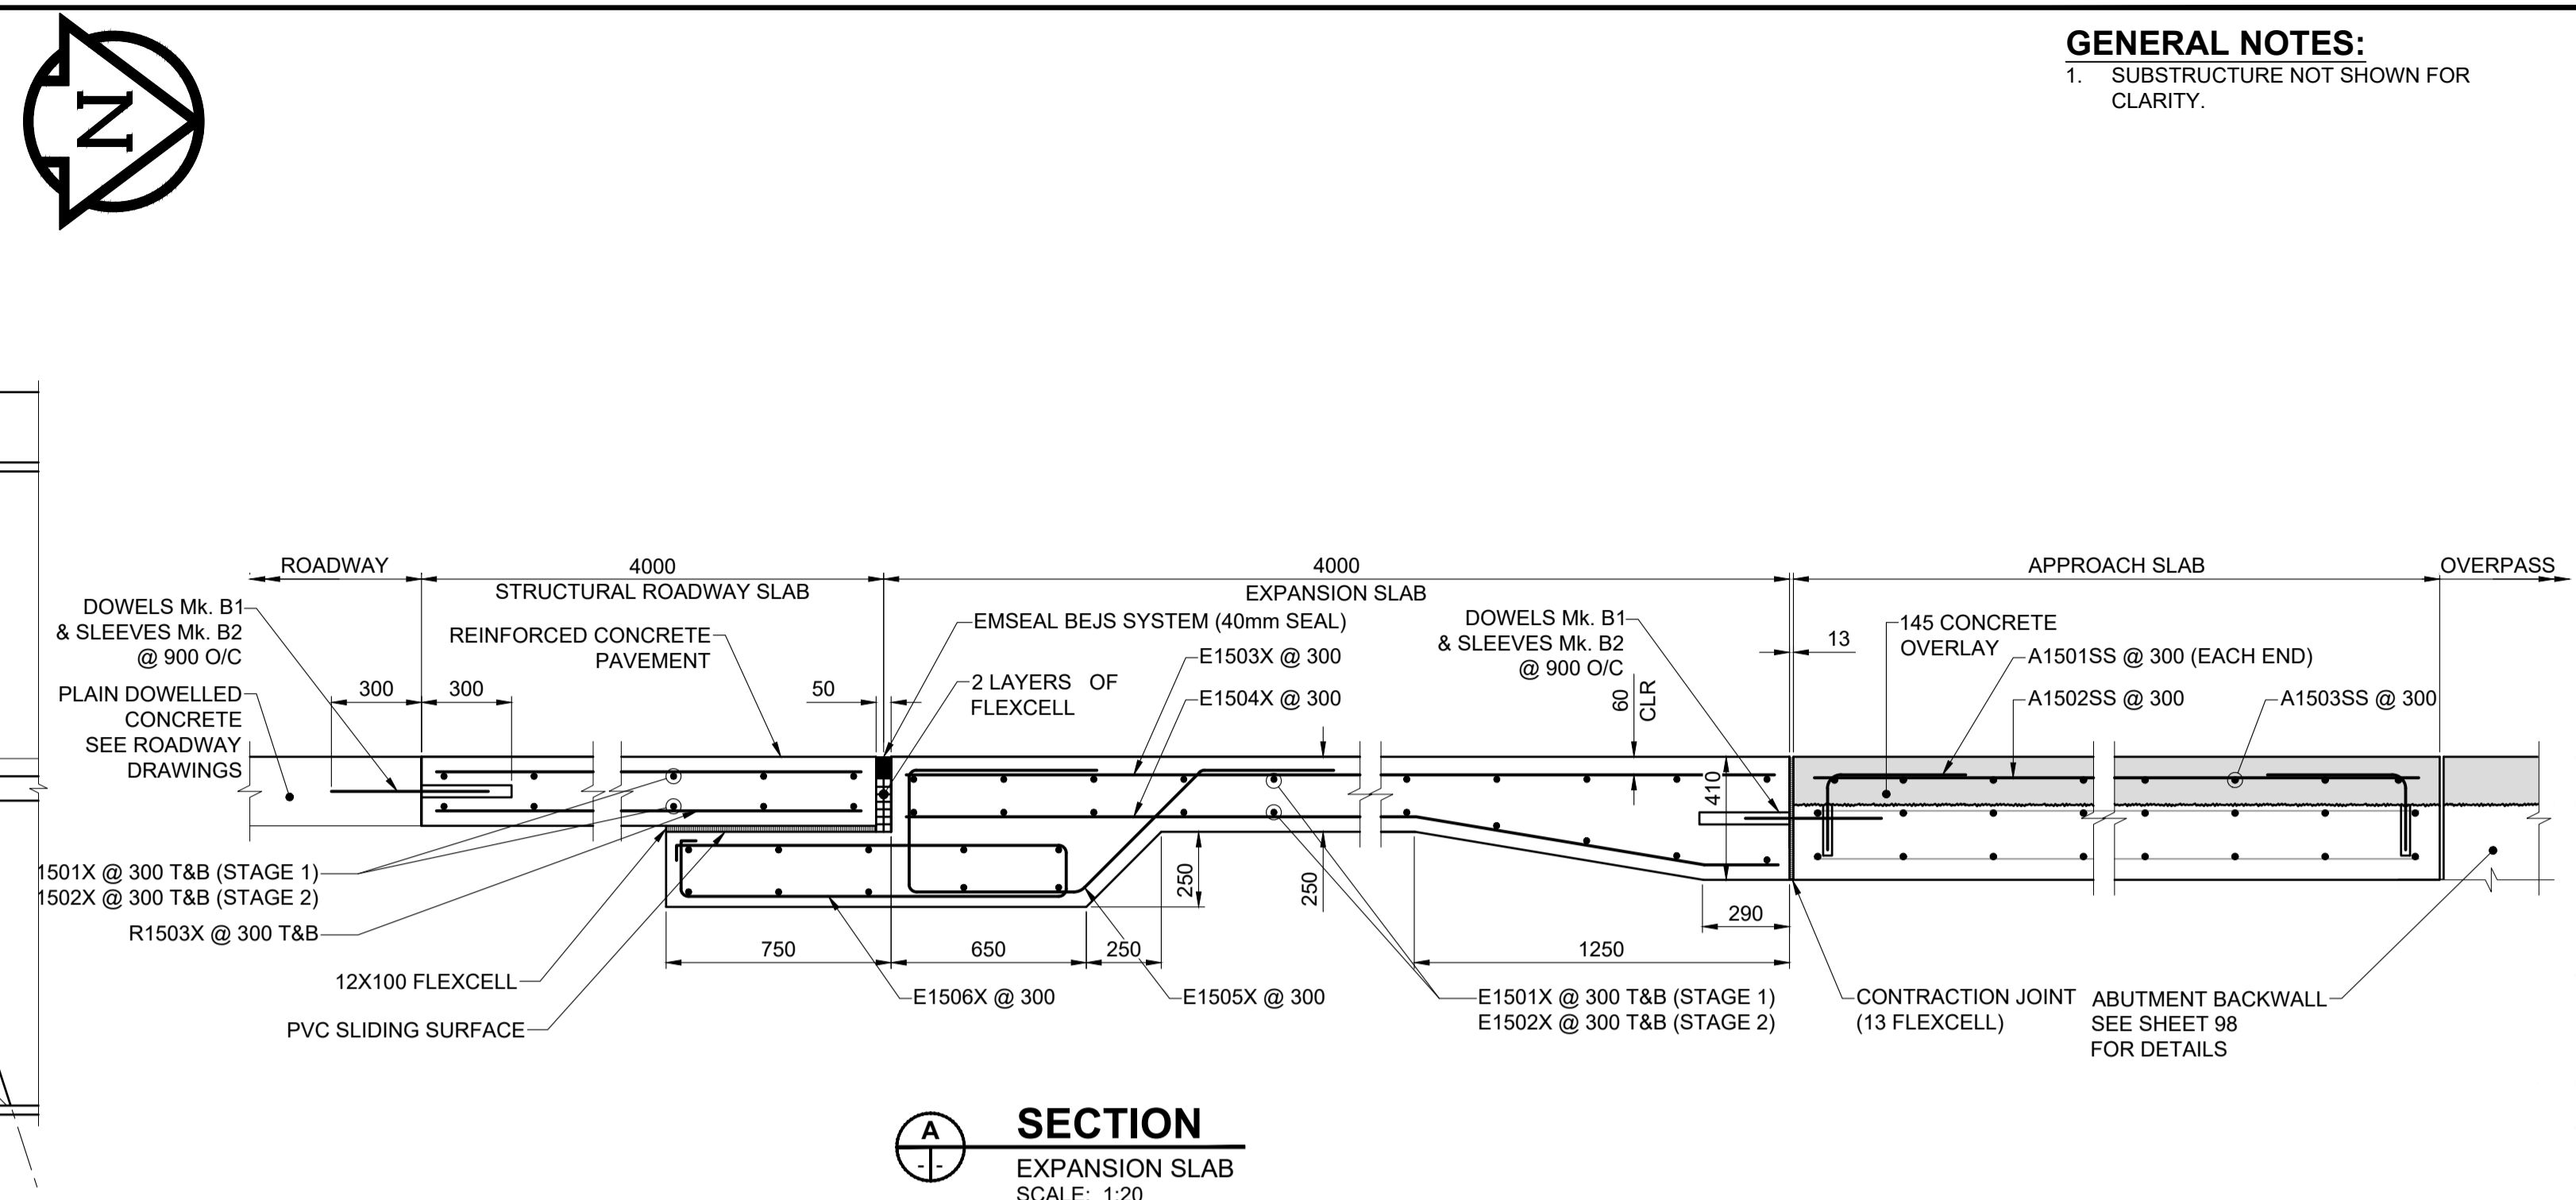

**SECTION A-A**  
 EXPANSION SLAB  
 SCALE: 1:20

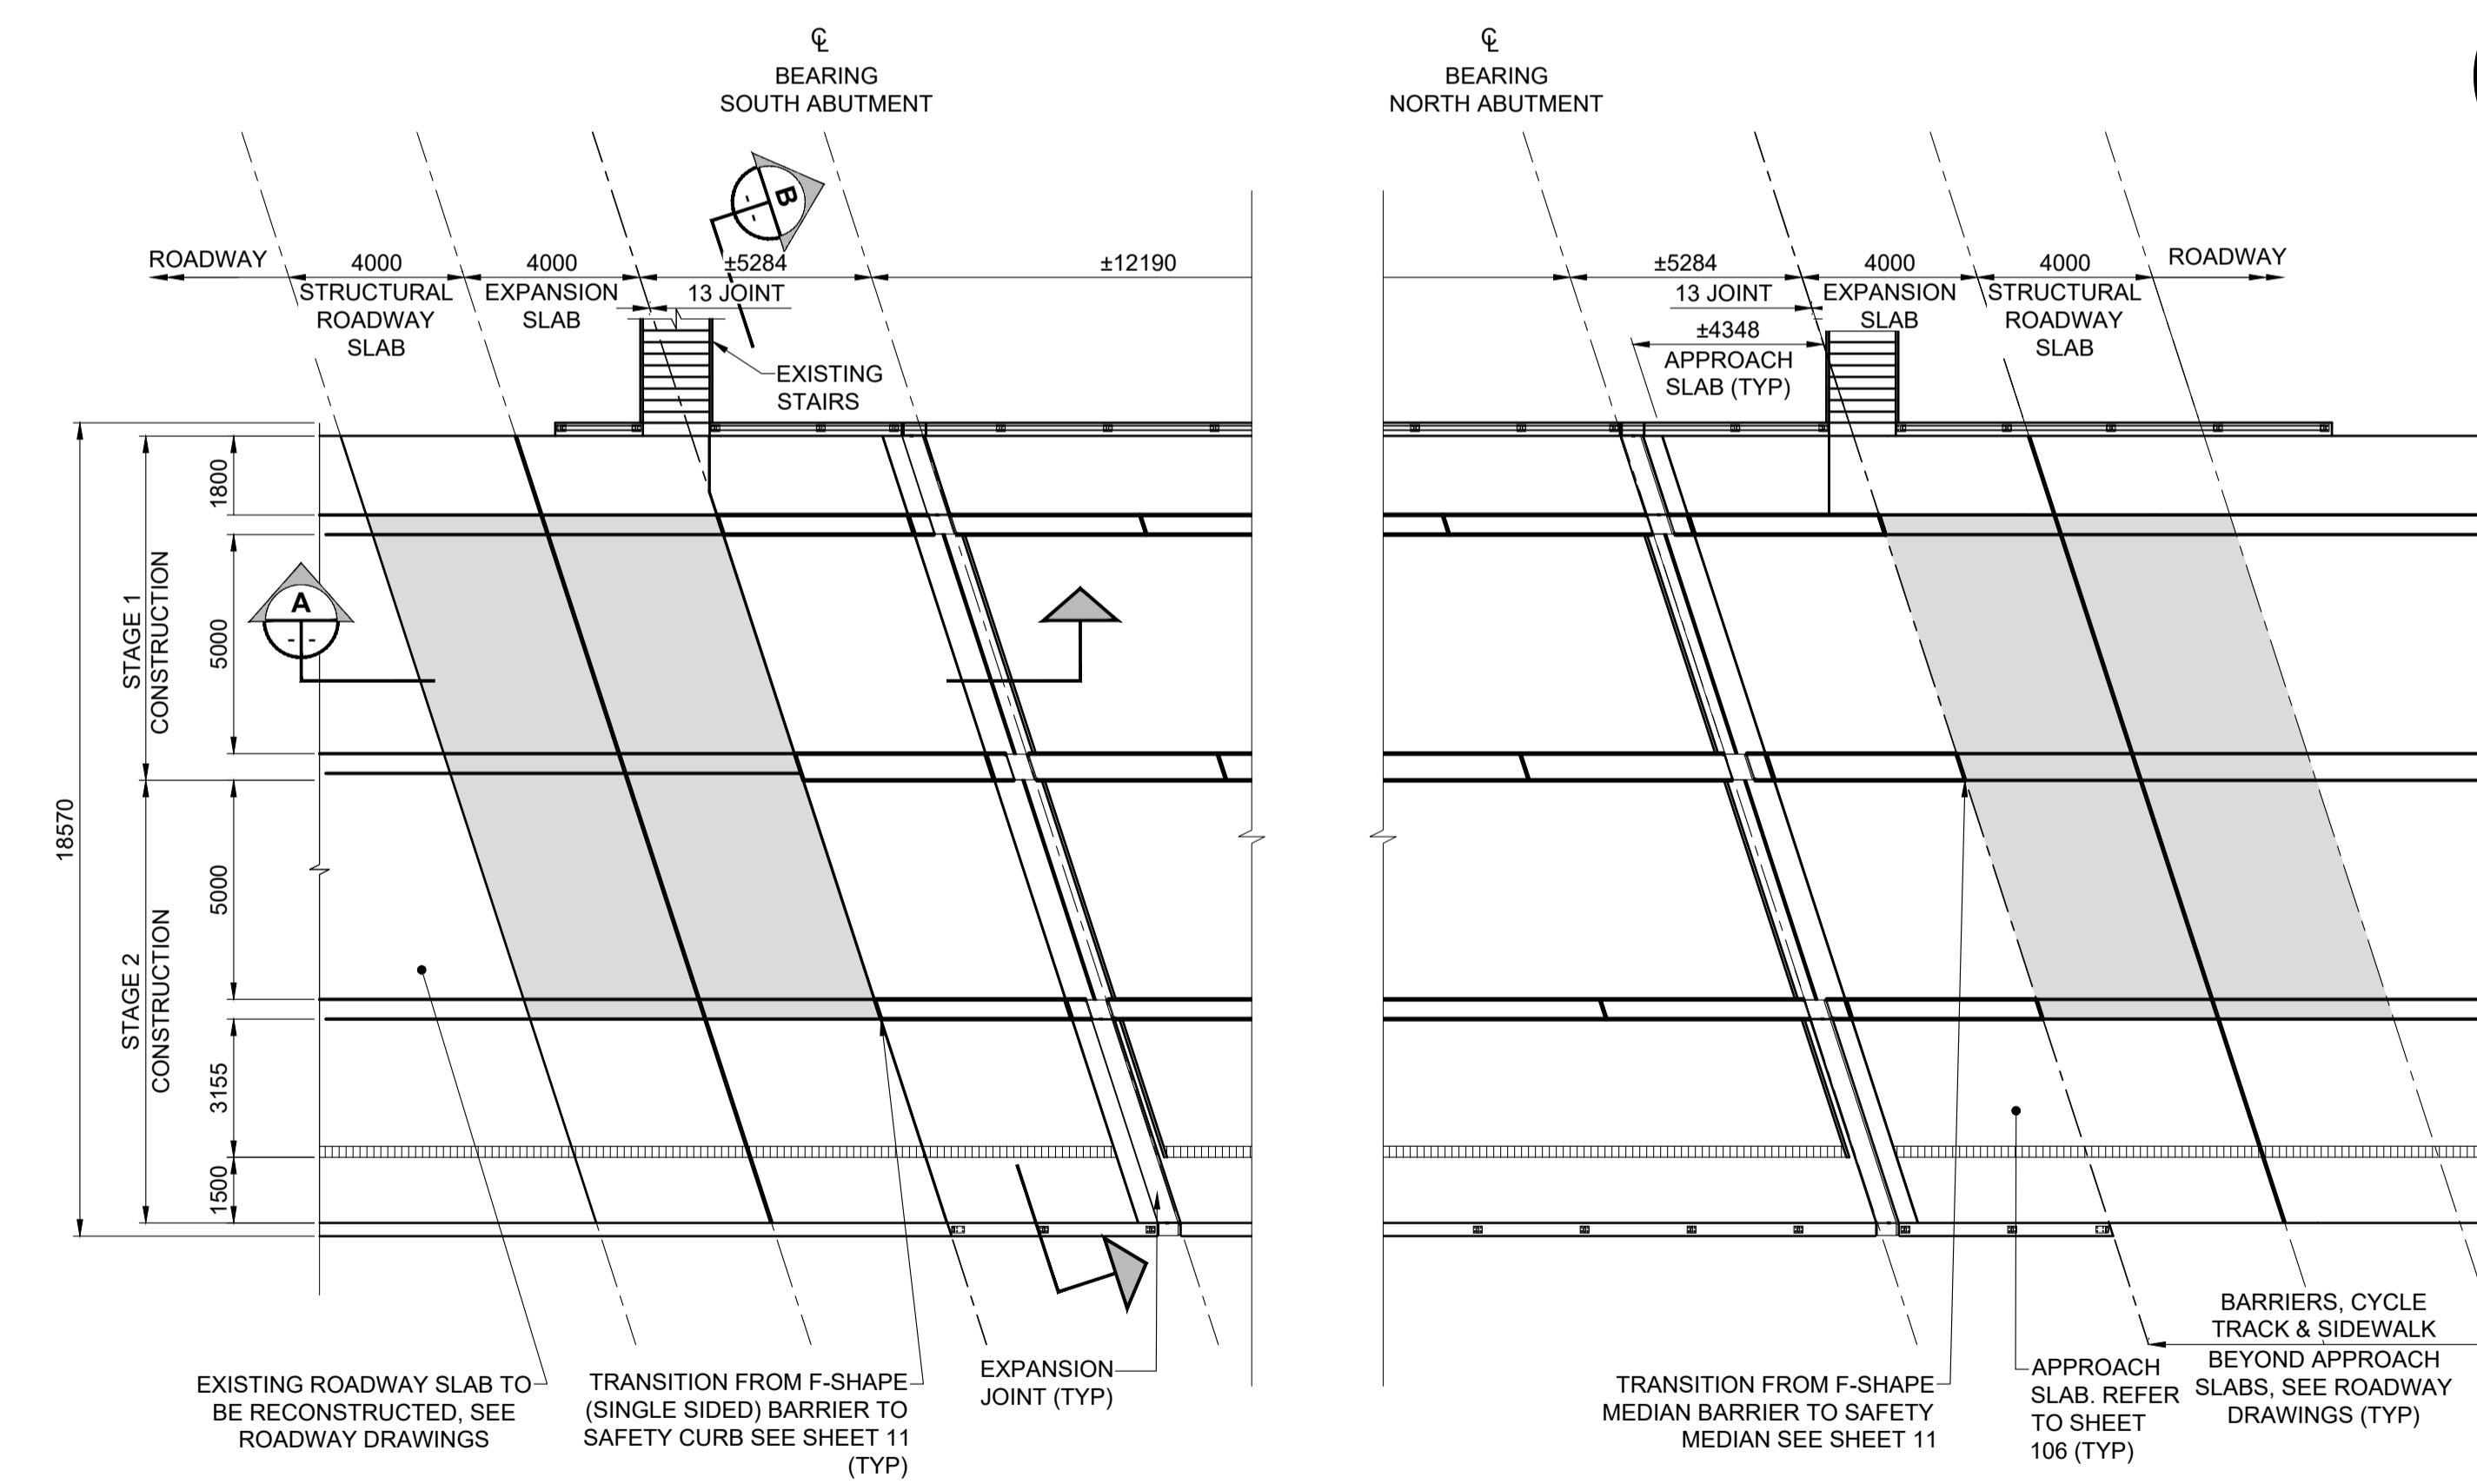

**PLAN OF EXPANSION AND ROADWAY SLAB CONSTRUCTION**  
 SCALE 1:150

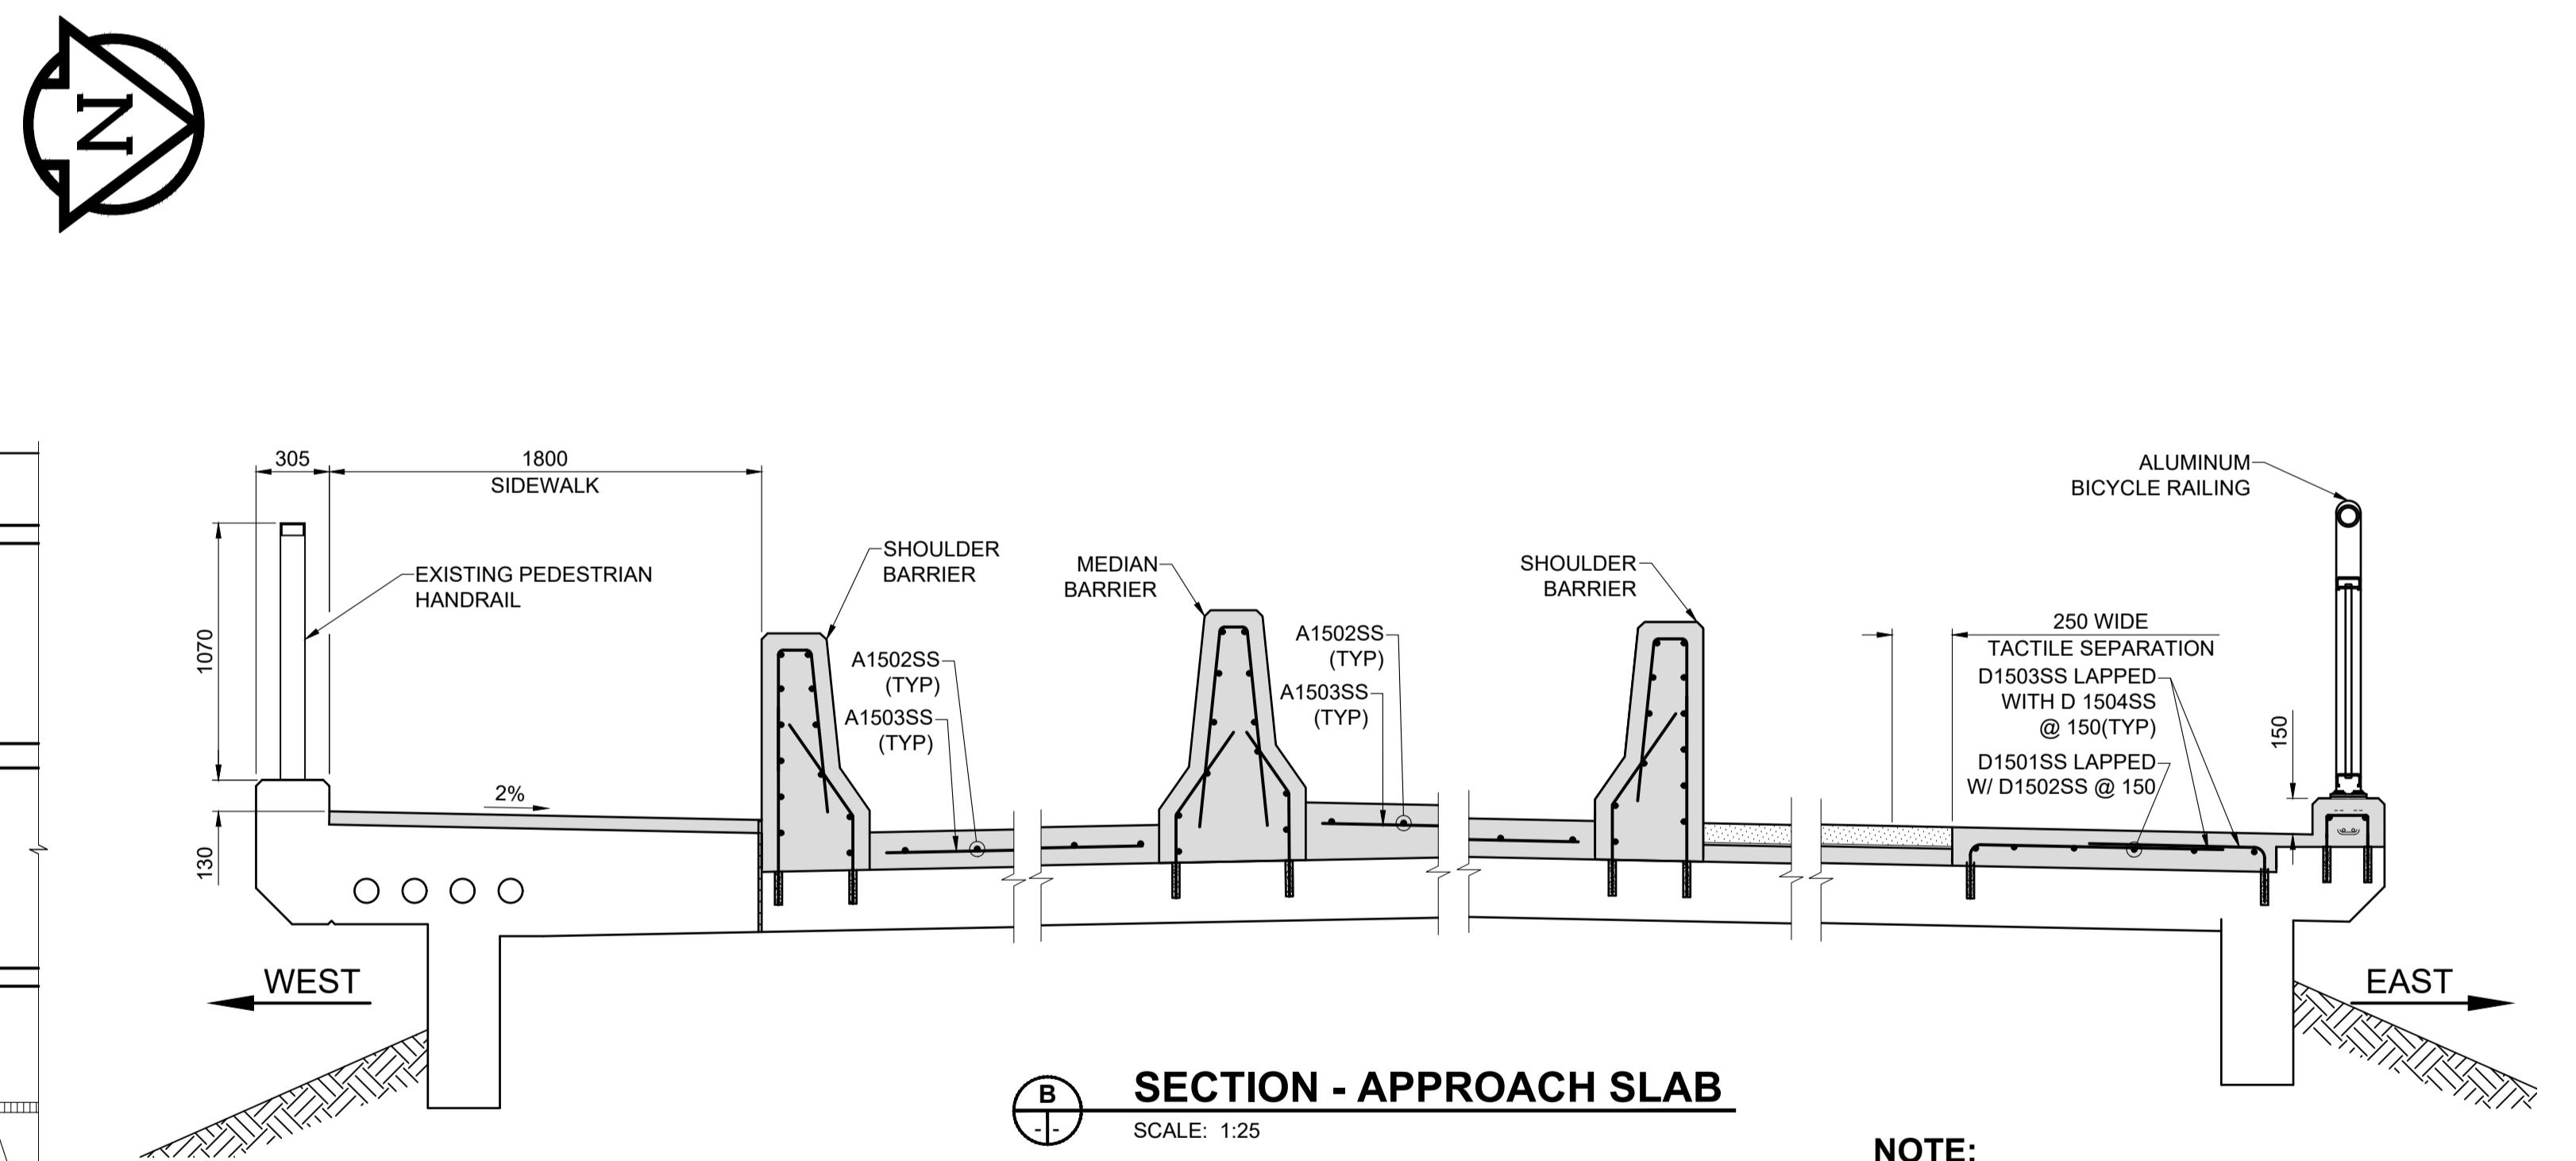

**SECTION B-B - APPROACH SLAB**  
 SCALE: 1:25

**NOTE:**  
 1. FOR BARRIER AND CURB REINFORCING DETAILS SEE SHEET 107.

**LEGEND:**

- NEW CONCRETE
- SLAB REMOVAL STAGE 1
- SLAB REMOVAL STAGE 2



**METRIC**  
 WHOLE NUMBERS INDICATE MILLIMETRES  
 DECIMALIZED NUMBERS INDICATE METRES


**LOCATION APPROVED UNDERGROUND STRUCTURES**

NO.	REVISIONS	DATE	BY
D	ISSUED FOR TENDER	18/09/04	BAP
C	ISSUED FOR 95% DESIGN REVIEW	18/08/07	BAP
B	ISSUED FOR 50% DESIGN REVIEW REV 1	18/06/28	AF
A	ISSUED FOR 50% DESIGN REVIEW	18/04/03	AF

**NOTE:**  
 LOCATION OF UNDERGROUND STRUCTURES AS SHOWN ARE BASED ON THE BEST INFORMATION AVAILABLE BUT NO GUARANTEE IS GIVEN THAT ALL EXISTING UTILITIES ARE SHOWN OR THAT THE GIVEN LOCATIONS ARE EXACT. CONFIRMATION OF EXISTENCE AND EXACT LOCATION OF ALL SERVICES MUST BE OBTAINED FROM THE INDIVIDUAL UTILITIES BEFORE PROCEEDING WITH CONSTRUCTION.

NO.	REVISIONS	DATE	BY
D	ISSUED FOR TENDER	18/09/04	BAP
C	ISSUED FOR 95% DESIGN REVIEW	18/08/07	BAP
B	ISSUED FOR 50% DESIGN REVIEW REV 1	18/06/28	AF
A	ISSUED FOR 50% DESIGN REVIEW	18/04/03	AF

<b>MORRISON HERSHFIELD</b>	
DESIGNED BY: AF	CHECKED BY: YM
DRAWN BY: ALP	APPROVED BY: BE
HOR SCALE: AS SHOWN	RELEASED FOR CONSTRUCTION: N/A
VERT SCALE: AS SHOWN	DATE: _____

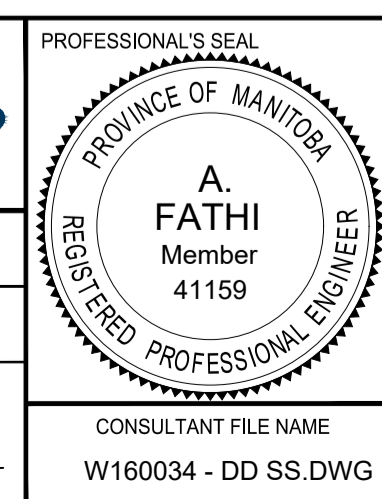

**THE CITY OF WINNIPEG PUBLIC WORKS DEPARTMENT ENGINEERING DIVISION**

**EMPRESS STREET PROJECT OVERPASS REHABILITATION WORKS SUPERSTRUCTURE EXPANSION SLAB AND STRUCTURAL ROADWAY SLAB**

CITY DRAWING NUMBER: P-3494-112  
 SHEET 112 OF 168  
 DRAWING No. 112 REV D

CONSULTANT FILE NAME: W160034 - DD SS.DWG

BID OPPORTUNITY No. 602-2018

O:\Winnipeg\Proj\W160034\Design\Drawings\06 Sheets\Detailed Design\Structural\W160034 - DD SS.dwg Last Saved: 9/6/2018 9:59 PM by: A.Higginer Plotted: 9/6/2018 10:14 PM by: Alex Higginer