


DIAPHRAGM PLAN
SU-6 DETAILS
SCALE: 1:25



DIAPHRAGM ELEVATION
SU-6 DETAILS
SCALE: 1:25

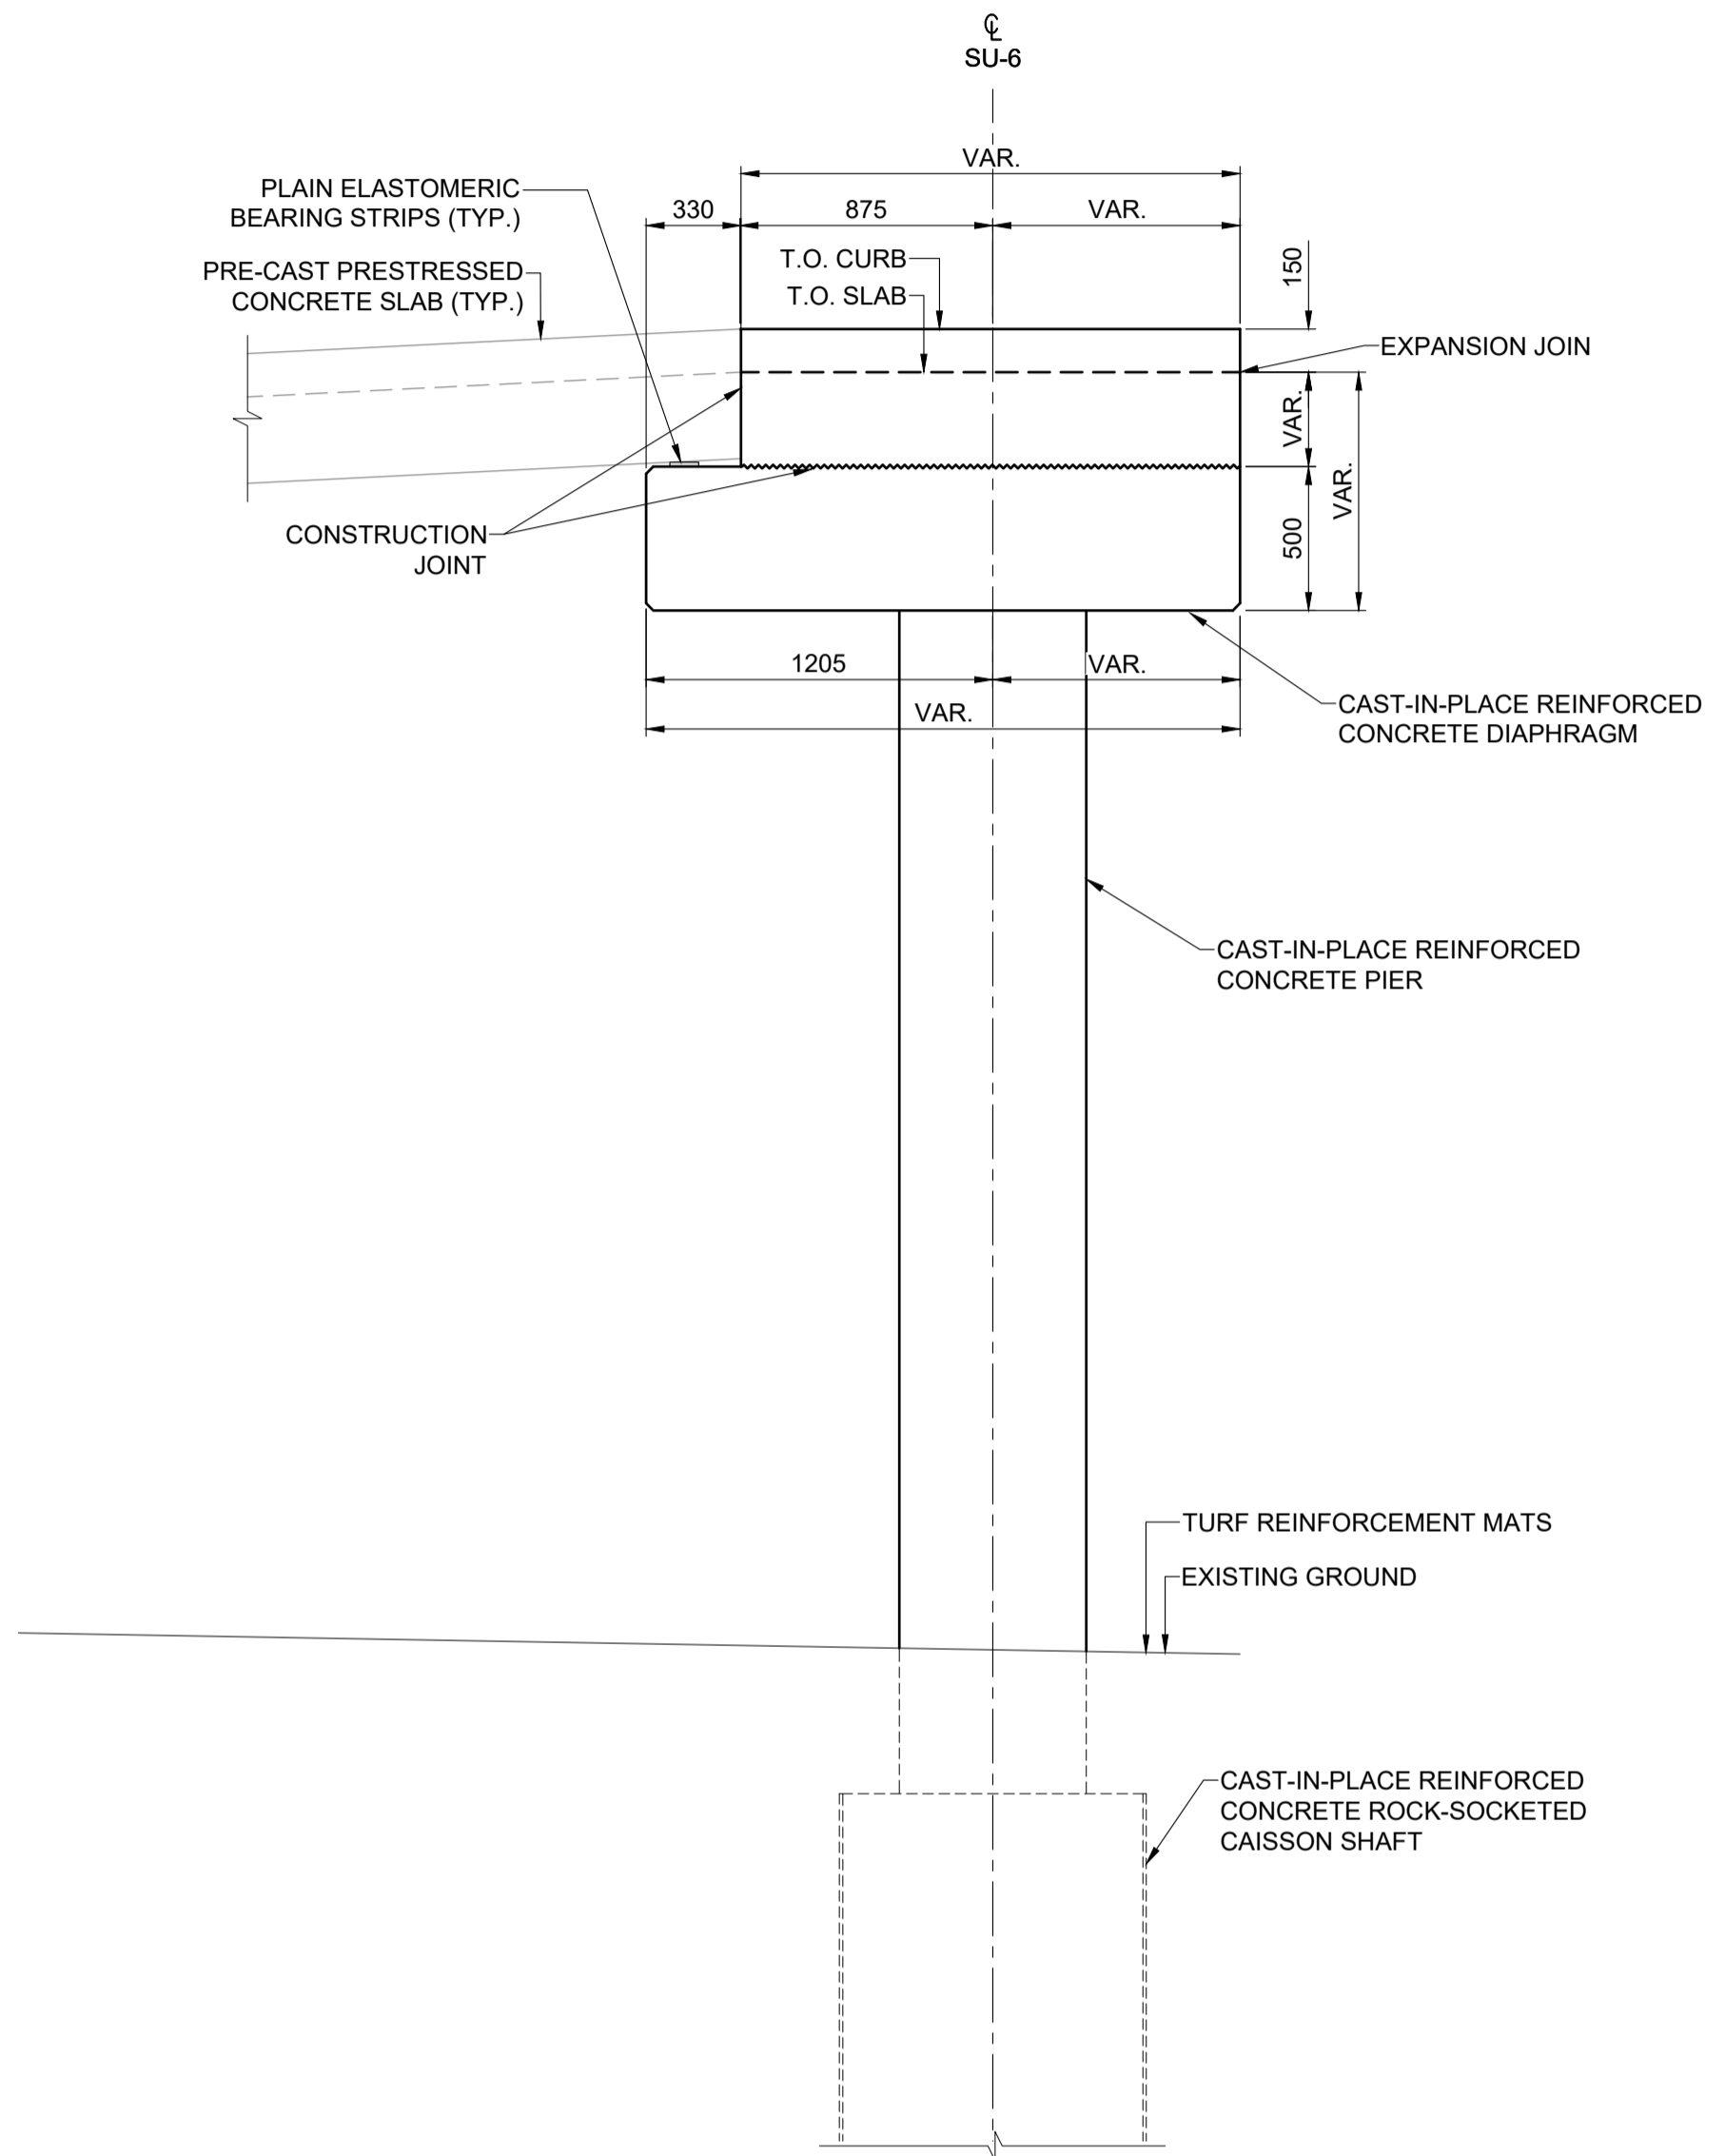

METRIC
WHOLE NUMBERS INDICATE MILLIMETRES
DECIMALIZED NUMBERS INDICATE METRES


LOCATION APPROVED
UNDERGROUND STRUCTURES

DATE

NOTE:
LOCATION OF UNDERGROUND STRUCTURES AS SHOWN ARE BASED ON THE BEST INFORMATION AVAILABLE BUT NO GUARANTEE IS GIVEN THAT ALL EXISTING UTILITIES ARE SHOWN OR THAT THE GIVEN LOCATIONS ARE EXACT. CONFIRMATION OF EXISTENCE AND EXACT LOCATION OF ALL SERVICES MUST BE OBTAINED FROM THE INDIVIDUAL UTILITIES BEFORE PROCEEDING WITH CONSTRUCTION.

| No. | REVISIONS | DATE | BY |
|-----|------------------------------|----------|-----|
| C | ISSUED FOR TENDER | 18/09/04 | BAP |
| B | ISSUED FOR 95% DESIGN REVIEW | 18/08/07 | BAP |
| A | ISSUED FOR 50% DESIGN REVIEW | 18/06/28 | BAP |

| DESIGNED BY | CHECKED BY | DATE |
|-------------|-------------|------|
| YM | GQW | |
| DRAWN BY | APPROVED BY | DATE |
| ALP | BAP | |
| HOR SCALE | VERT SCALE | DATE |
| AS SHOWN | AS SHOWN | |

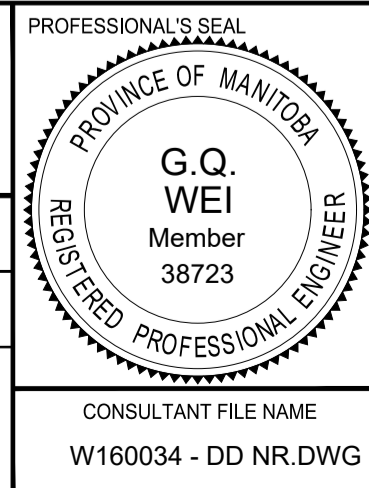

THE CITY OF WINNIPEG
PUBLIC WORKS DEPARTMENT
ENGINEERING DIVISION

EMPRESS STREET PROJECT
PEDESTRIAN ACCESSIBILITY RAMPS
NORTH RAMP
DIAPHRAGM DETAILS 2

CITY DRAWING NUMBER: P-3494-145
SHEET 145 OF 168
DRAWING No. 145 REV C

CONSULTANT FILE NAME: W160034 - DD NR.DWG