



**LANDSCAPE LEGEND**  
TOPSOIL & SEEDING TO MEET CITY OF WINNIPEG SPEC CW 3520 & CW 3540

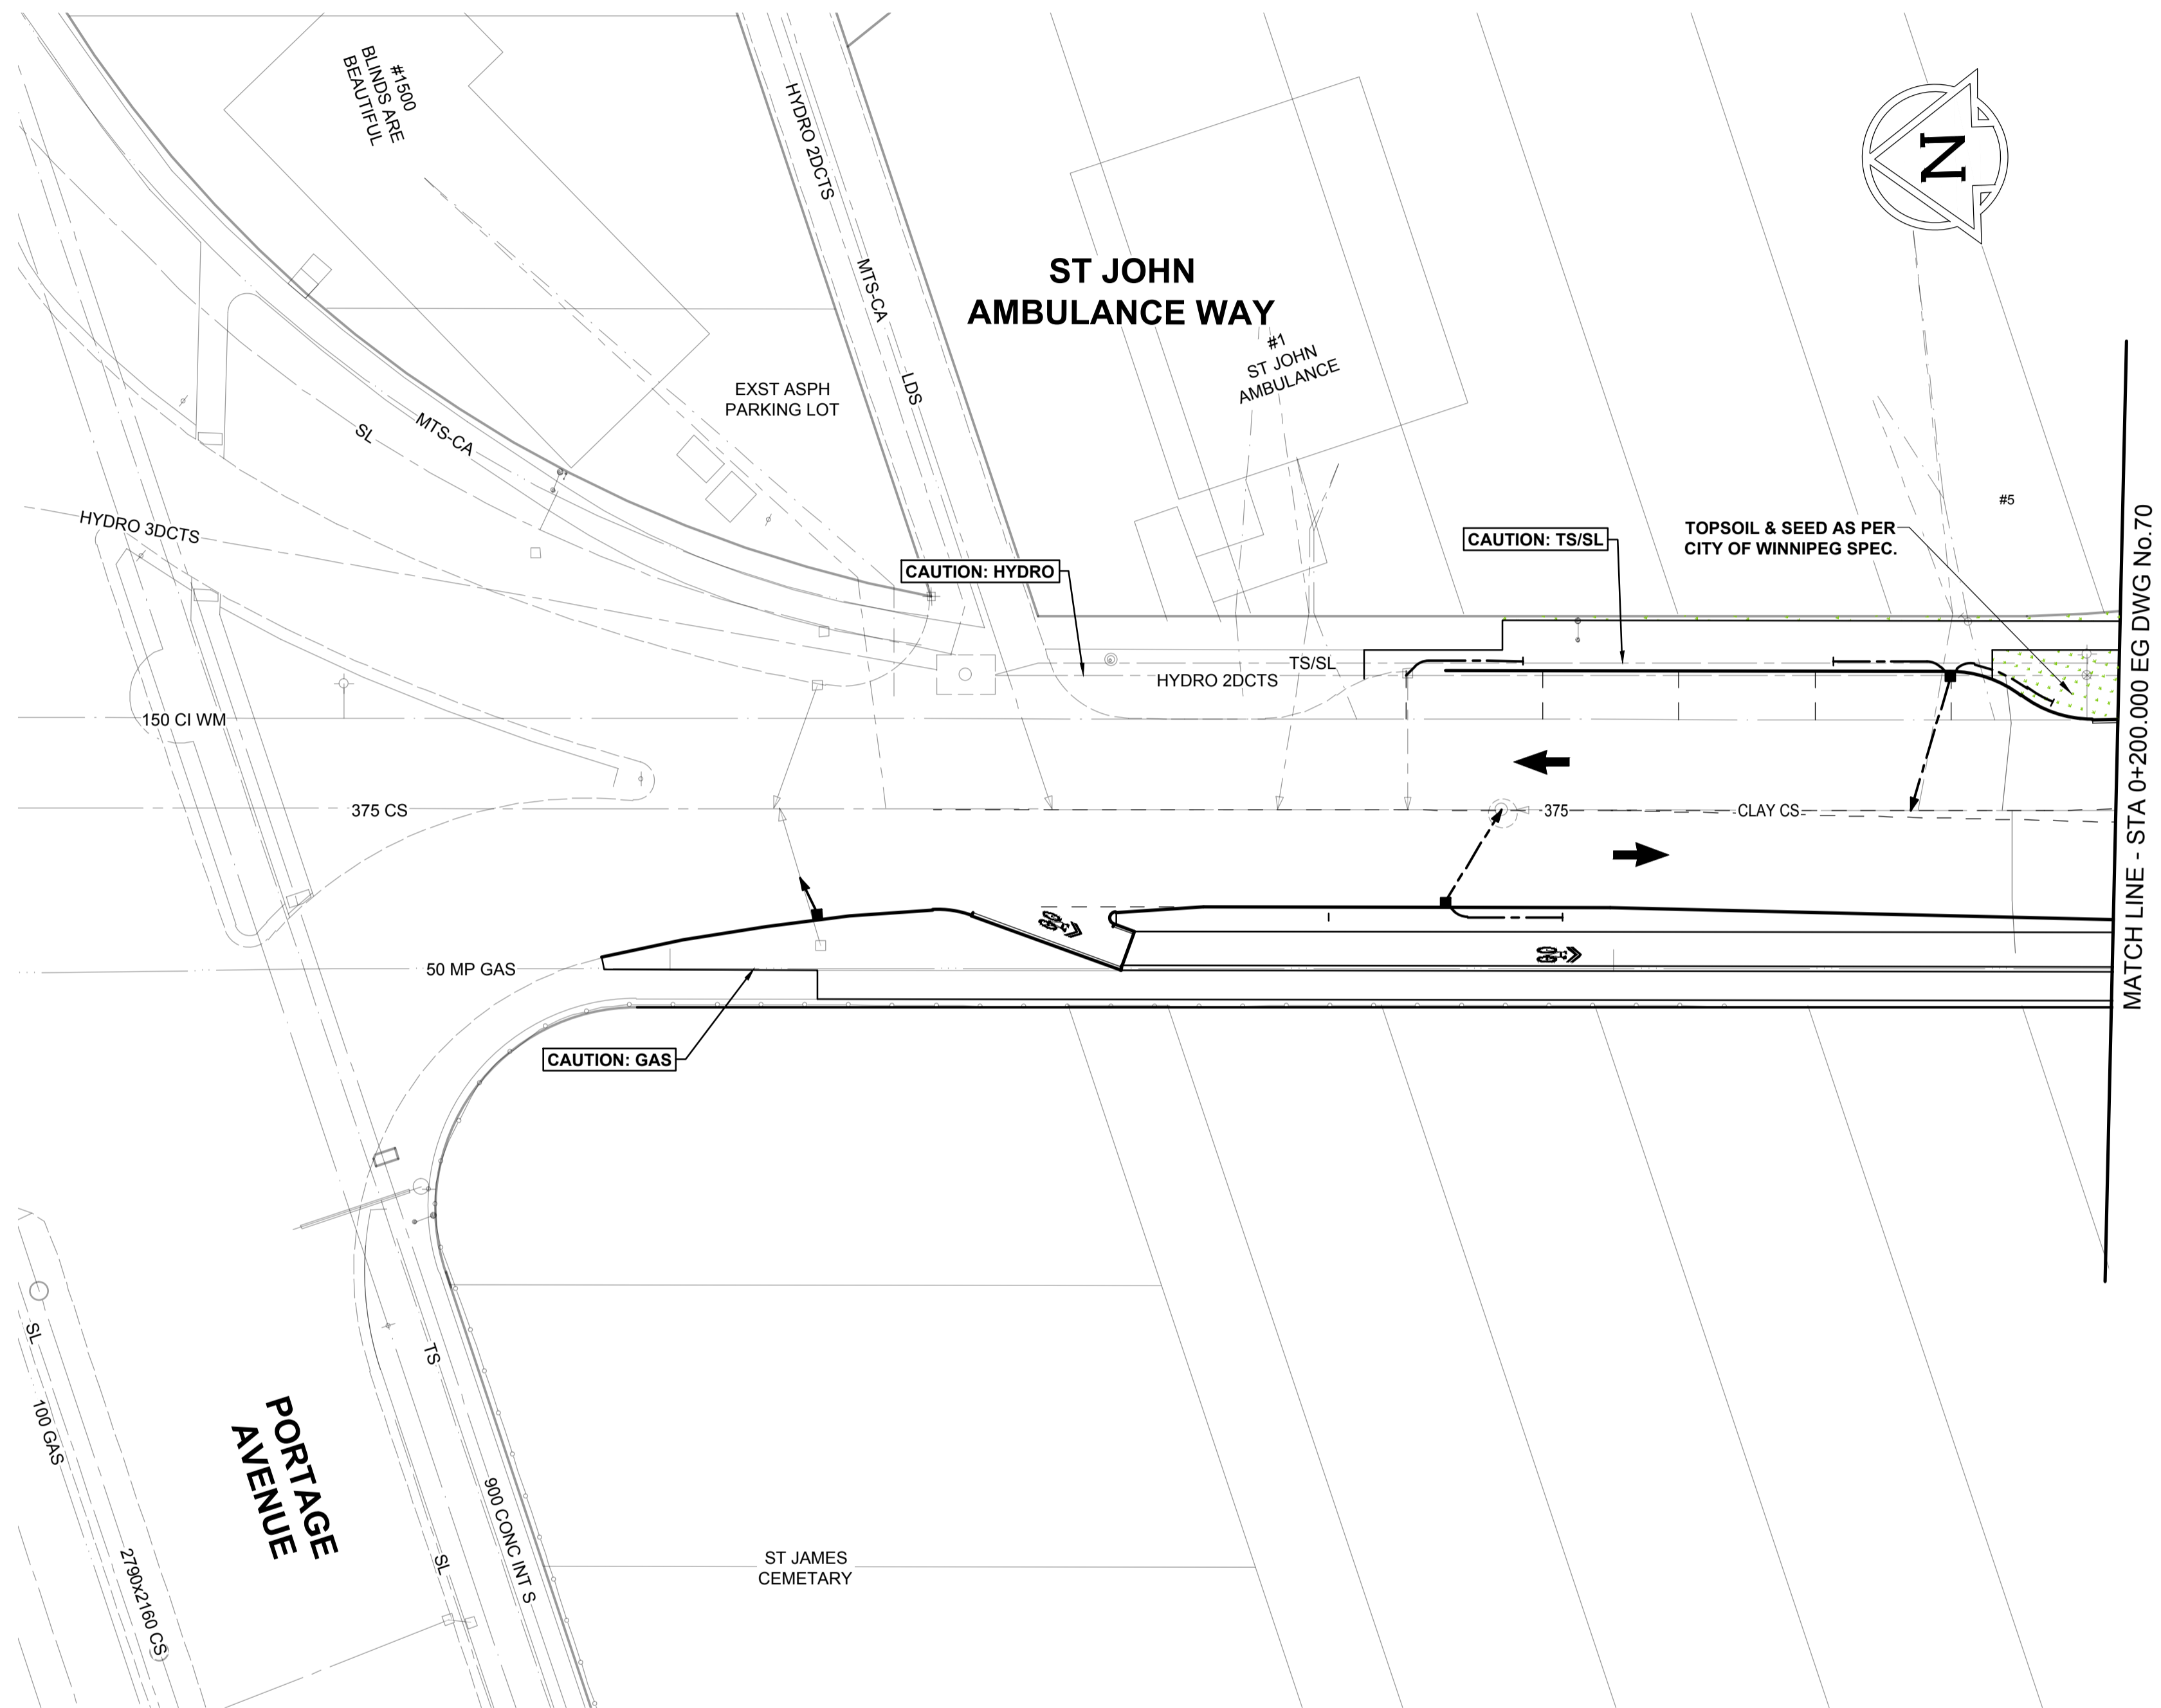

**REFERENCE LEGEND**  
-SEE SHEET 7 FOR PAVING  
-SEE SHEET 22 FOR GRADING  
-SEE SHEET 37 FOR PROFILES  
-SEE SHEET 54 FOR CYCLE TRACK PROFILES

**METRIC**  
WHOLE NUMBERS INDICATE MILLIMETRES  
DECIMALIZED NUMBERS INDICATE METRES

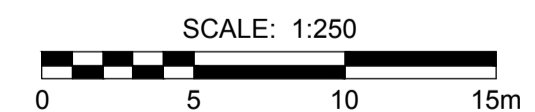

	GAS		MANHOLE		CONCRETE PAVEMENT
	MTS / PEDESTAL		CATCH BASIN / CATCH PIT		CONC SIDEWALK / MEDIAN
	HYDRO / CABINET		CURB INLET WITH BOX		ASPHALT PAVEMENT
	CATV / FIBRE OPTIC		TREE		PAVING STONE
	TRAFFIC SIGNALS / PIT		TEST HOLE		GRAVEL
	LAND DRAINAGE SEWER		PROPERTY LINE		RAMP CURB
	SANITARY/COMBINED SEWER		SURVEY BAR		PLANING / REMOVAL
	CB LEAD / SSP / DCP		FENCE		
	WATER MAIN		BOC / EDGE OF PAVEMENT		
	SUBDRAIN	33.000	ELEVATION	(33.333)	
	DITCH		TRAFFIC SIGN		
EXISTING	LEGEND - PLAN	NEW	EXISTING	LEGEND - PLAN	NEW

**LOCATION APPROVED UNDERGROUND STRUCTURES**  
DATE  
NOTE: LOCATION OF UNDERGROUND STRUCTURES AS SHOWN ARE BASED ON THE BEST INFORMATION AVAILABLE BUT NO GUARANTEE IS GIVEN THAT ALL EXISTING UTILITIES ARE SHOWN OR THAT THE GIVEN LOCATIONS ARE EXACT. CONFIRMATION OF EXISTENCE AND EXACT LOCATION OF ALL SERVICES MUST BE OBTAINED FROM THE INDIVIDUAL UTILITIES BEFORE PROCEEDING WITH CONSTRUCTION.

DESIGNED BY	CD	CHECKED BY	DM
DRAWN BY	WF	APPROVED BY	CO
B ISSUED FOR TENDER		18/09/04	CO
A ISSUED FOR CLIENT REVIEW		18/06/27	CO
No.	REVISIONS	YYMMDD	BY

**SCATLIFF + MILLER + MURRAY**  
visionary urban design + landscapes

DESIGNED BY: CD CHECKED BY: DM  
DRAWN BY: WF APPROVED BY: CO

HOR SCALE: 1:250  
VERT SCALE: N/A

RELEASED FOR CONSTRUCTION  
DATE: 18/06/27

PROFESSIONAL'S SEAL  
CHERYL DIXON  
Member No. 117

CONSULTANT FILE NAME  
602-2018\_Drawing\_P-3494-69-RB.dwg

**THE CITY OF WINNIPEG**  
PUBLIC WORKS DEPARTMENT  
ENGINEERING DIVISION

**EMPRESS STREET PROJECT  
PAVEMENT RECONSTRUCTION  
LANDSCAPING  
ST. JOHN AMBULANCE WAY  
PORTAGE AVE. TO STA 0+200.000 EG**

CITY DRAWING NUMBER: P-3494-69  
SHEET: 69 OF 168  
DRAWING No.: REV: 69 B

602-2018\_Drawing\_P-3494-69-RB.dwg