



1. CONTRACTOR TO PROVIDE SHOP DRAWINGS FOR WATER LEVEL INDICATOR INCLUDING FOUNDATION AND STEEL COMPONENTS. SHOP DRAWINGS TO BE SEALED BY ENGINEER SEE SPECS. 2. FOUNDATION DESIGN BY CONTRACTOR. CONTRACTOR TO SUBMIT SHOP DRAWINGS SEALED BY

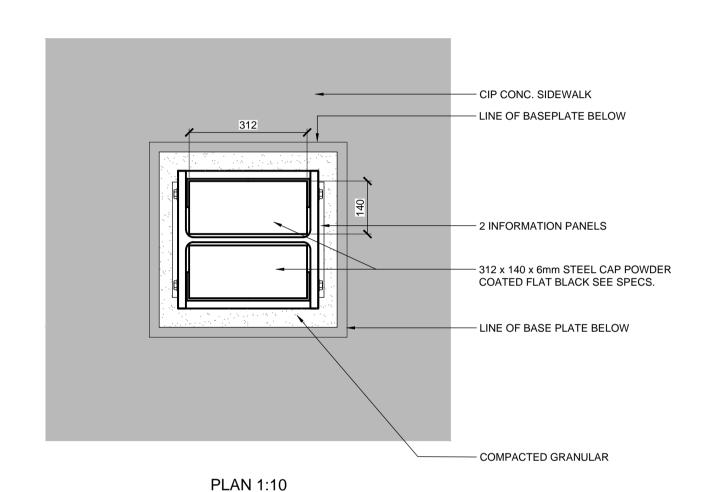

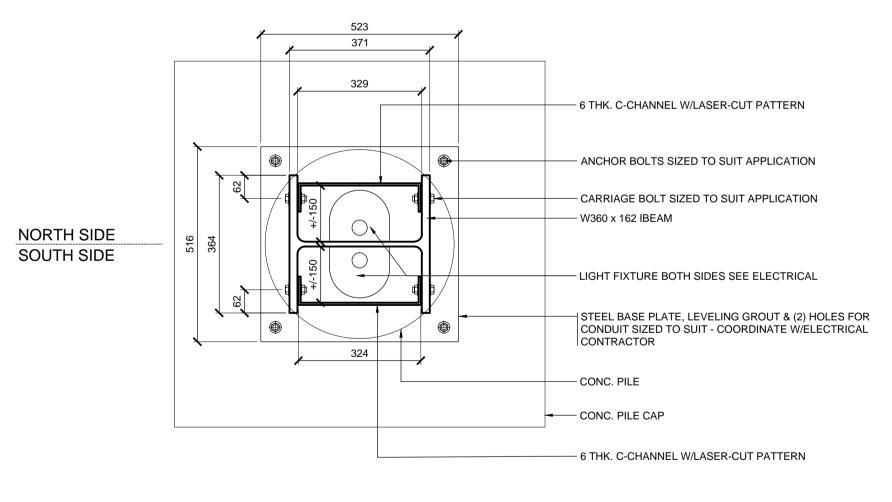

SECTION A-A 1:10

WATER LEVEL INDICATOR L3.2 SCALE AS SHOWN

LO.Z SCALE A	3 311	OWN							
LOCATIONS APPROVED UNDERGROUND STRUCTURES G.B.M. ELEV.					SHTFC PLANNING & DESIGN				ENGINEER'S SEAL
SIGNED BY:		500-115 Barmatyne Avenue East Winnipeg, MB R3B 0R3 PHONE 204 944 9907 WEB http://mb.ca							
LOCATION OF UNDERGROUND STRUCTURES AS SHOWN ARE BASED ON THE BEST INFORMATION AVAILABLE BUT NO GUARANTEE IS GIVEN THAT ALL EXISTING UTILITIES ARE SHOWN OR THAT THE GIVEN LOCATIONS ARE EXACT CONFIRMATION OF EXISTANCE AND EXACT LOCATION OF ALL SERVICES MUST BE OBTAINED FROM THE INDIVIDUAL UTILITIES BEFORE PROCEEDING					DESIGNED BY	JH	CHECKED BY	GM	Member No. 81
					DRAWN BY	JH	APPROVED BY	GM	Seb. cor
	1	ISSUED FOR TENDER	28/02/18	JH	HOR. SCALE	HOR. SCALE AS NOTED RELEASED FOR CONSTRUCTION		CONSULTANT ACAD DWG. NO.	
	1	ISSUED FOR UG REVIEW	11/01/18	JH	VERTICAL		SONOTION		
	NO.	REVISIONS	DATE	BY	DATE	28/02/18	DATE		20.2



THE CITY OF WINNIPEG PUBLIC WORKS DEPARTMENT ENGINEERING SERVICES DIVISION

2018 NORTH EAST EXCHANGE DISTRICT STREET RENEWALS

SHEET 13 OF 19 BID NO. 61-2018

WOOD, METAL & HARDSCAPE DETAILS