



1 PARK SOLAR LIGHT BASE
NOT TO SCALE

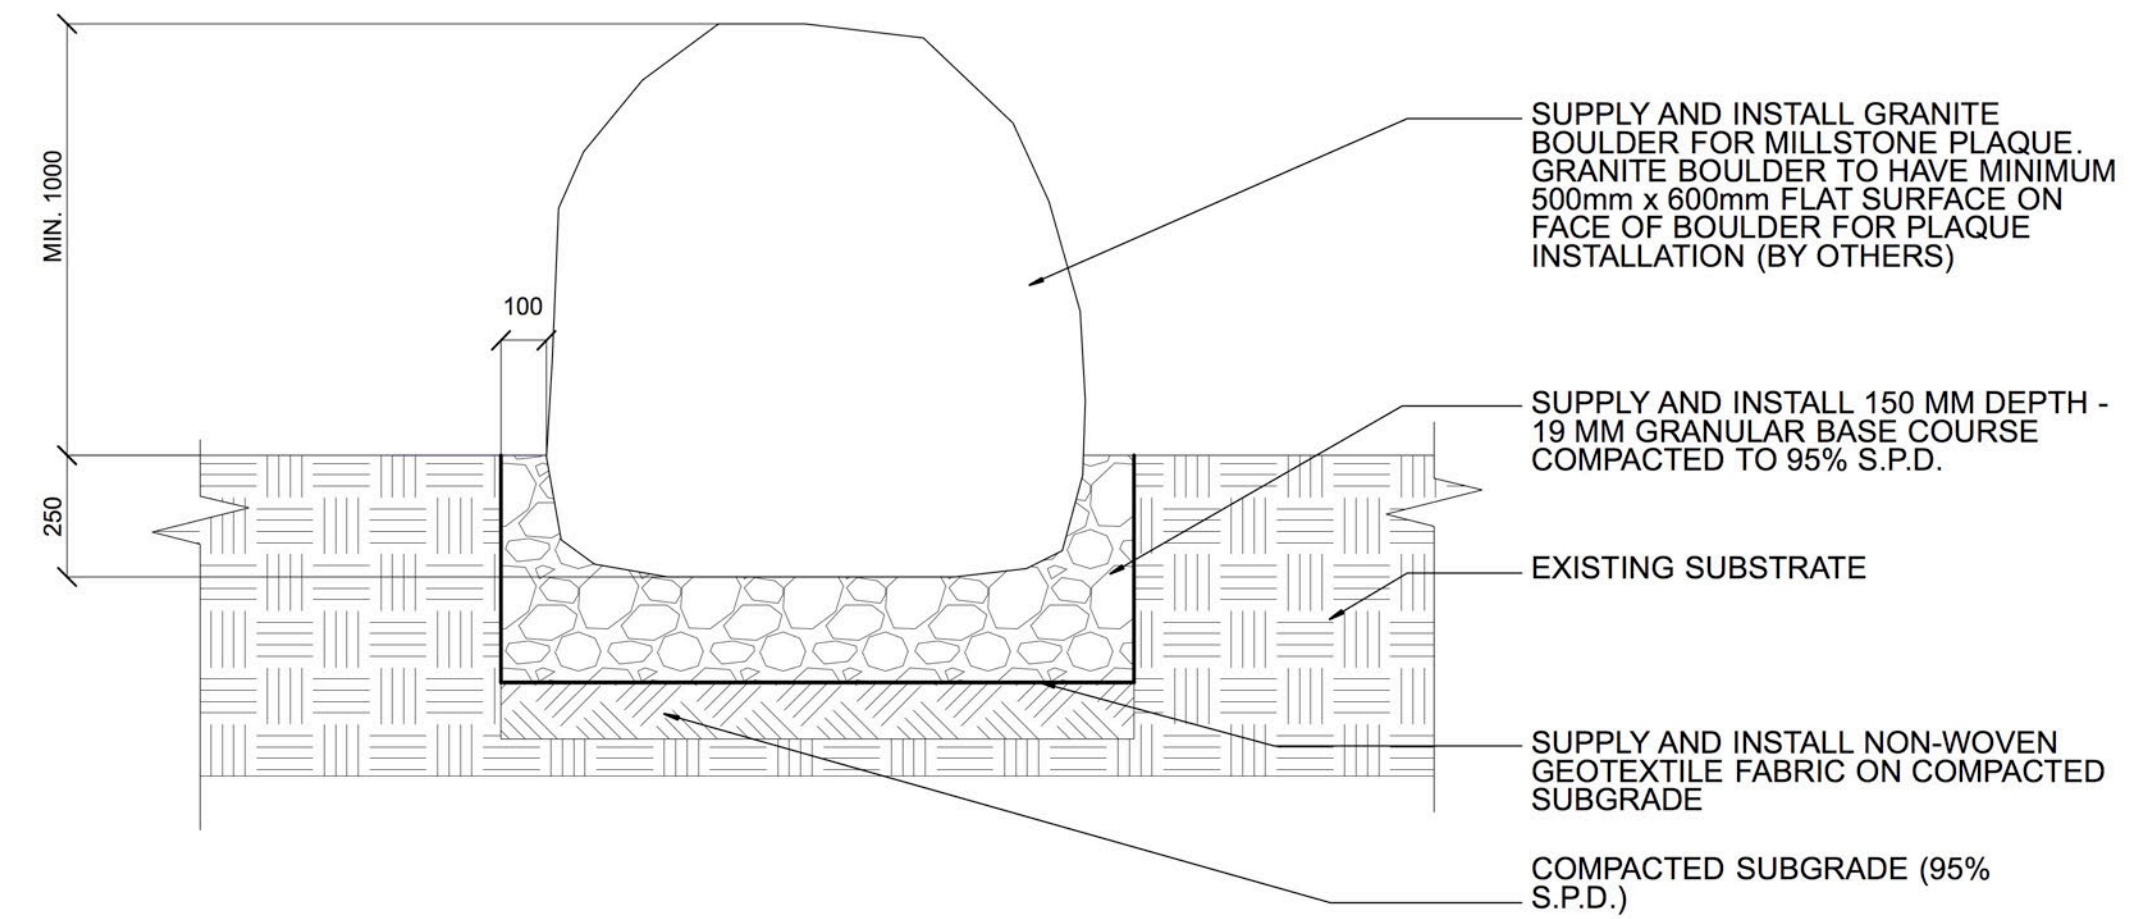

2 BOULDER
1:15

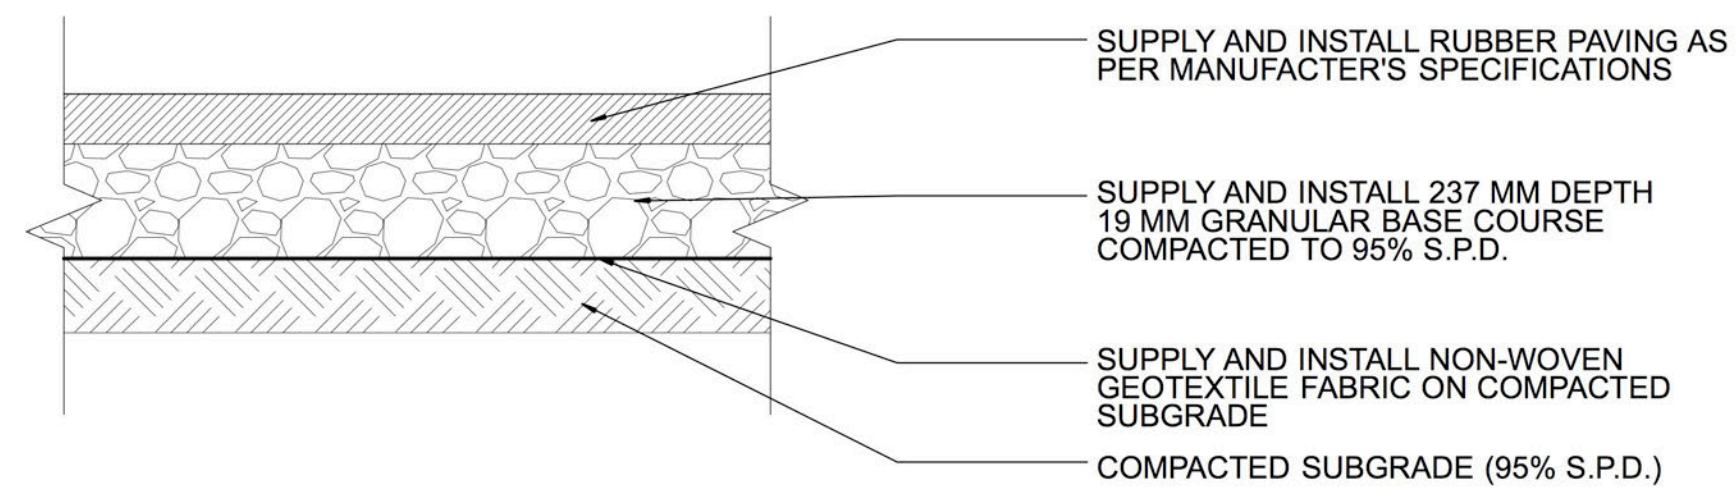

- NOTES
- SOD REPAIRS AS PER SCD-243
 - RUBBER PAVING TO HAVE ROLLED EDGE

3 RUBBER PAVING
1:15

THIS DRAWING SHALL NOT BE SCALED. FOLLOW GIVEN DIMENSIONS ONLY.

DIMENSIONS ARE IN METERS UNLESS OTHERWISE NOTED.

THE CONTRACTOR SHALL SATISFY HIM/HERSELF THAT ALL DIMENSIONS AND INFORMATION ARE CORRECT.

PRIOR TO THE COMMENCEMENT OF WORK REPORT ANY DISCREPANCIES TO THE CONTRACT ADMINISTRATOR.

VARIATIONS AND MODIFICATIONS TO WORK WILL NOT BE ALLOWED WITHOUT THE WRITTEN PERMISSION OF THE CONTRACT ADMINISTRATOR.

THIS DRAWING SHALL NOT BE USED FOR CONSTRUCTION PURPOSES UNTIL APPROVED BY CONTRACT ADMINISTRATOR AND AUTHORIZED CITY OF WINNIPEG.

ALL WORK TO CONFORM TO CURRENT CITY OF WINNIPEG STANDARD CONSTRUCTION SPECIFICATIONS AND DETAILS UNLESS OTHERWISE NOTED.

ALL EXISTING ROADS, SIDEWALKS, CURBS, BOLLARDS, PAVING, SOD, ETC. DAMAGED DURING CONSTRUCTION TO BE REPAIRED TO THE CITY OF WINNIPEG STANDARDS AT THE CONTRACTORS EXPENSE.

PROTECT EXISTING TREES TO REMAIN AS PER CW1130

CONTRACTOR RESPONSIBLE FOR ALL EXCAVATIONS, REMOVALS, DISPOSALS, AND ROUGH GRADING AS REQUIRED TO CONSTRUCT ALL WORKS AS SHOWN ON ALL PLANS, DETAILS AND SPECIFICATIONS.

CONTRACTOR MUST CONTACT ALL UTILITIES REGARDING RULES FOR WORK IN THE AREA OF THE UTILITIES PRIOR TO COMMENCEMENT OF ANY WORK. CONTRACTOR MUST CONFIRM LOCATION OF ALL UTILITIES PRIOR TO CONSTRUCTION.

No.	Date	Appr	Revision Notes
A	08/07/18	DG	ISSUED FOR REVIEW

Consultant

139 MORLEY AVE
WINNIPEG, MB

Project Title

EDISON PARK
1257 HENDERSON HIGHWAY

Sheet Title

DETAILS

Project Manager	DG	Project ID	663-2018
Drawn By	TB	Scale	AS NOTED ON DRAWING
Reviewed By		Sheet No.	L1.3
Date	2018-08-07		