


RM-P302-1.ES  
REDUNDANCY MODULE ALARM (F/S)  
SEE DWG. ACBD-P306


PLC-P302.ES  
PLC-P302 POWER SUPPLY ALARM (F/S)  
SEE DWG. ACBD-P306

NSW-P302-1.FIT  
NETWORK SWITCH NSW-P302-1 ALARM (F/S)  
SEE DWG. ACBD-P306

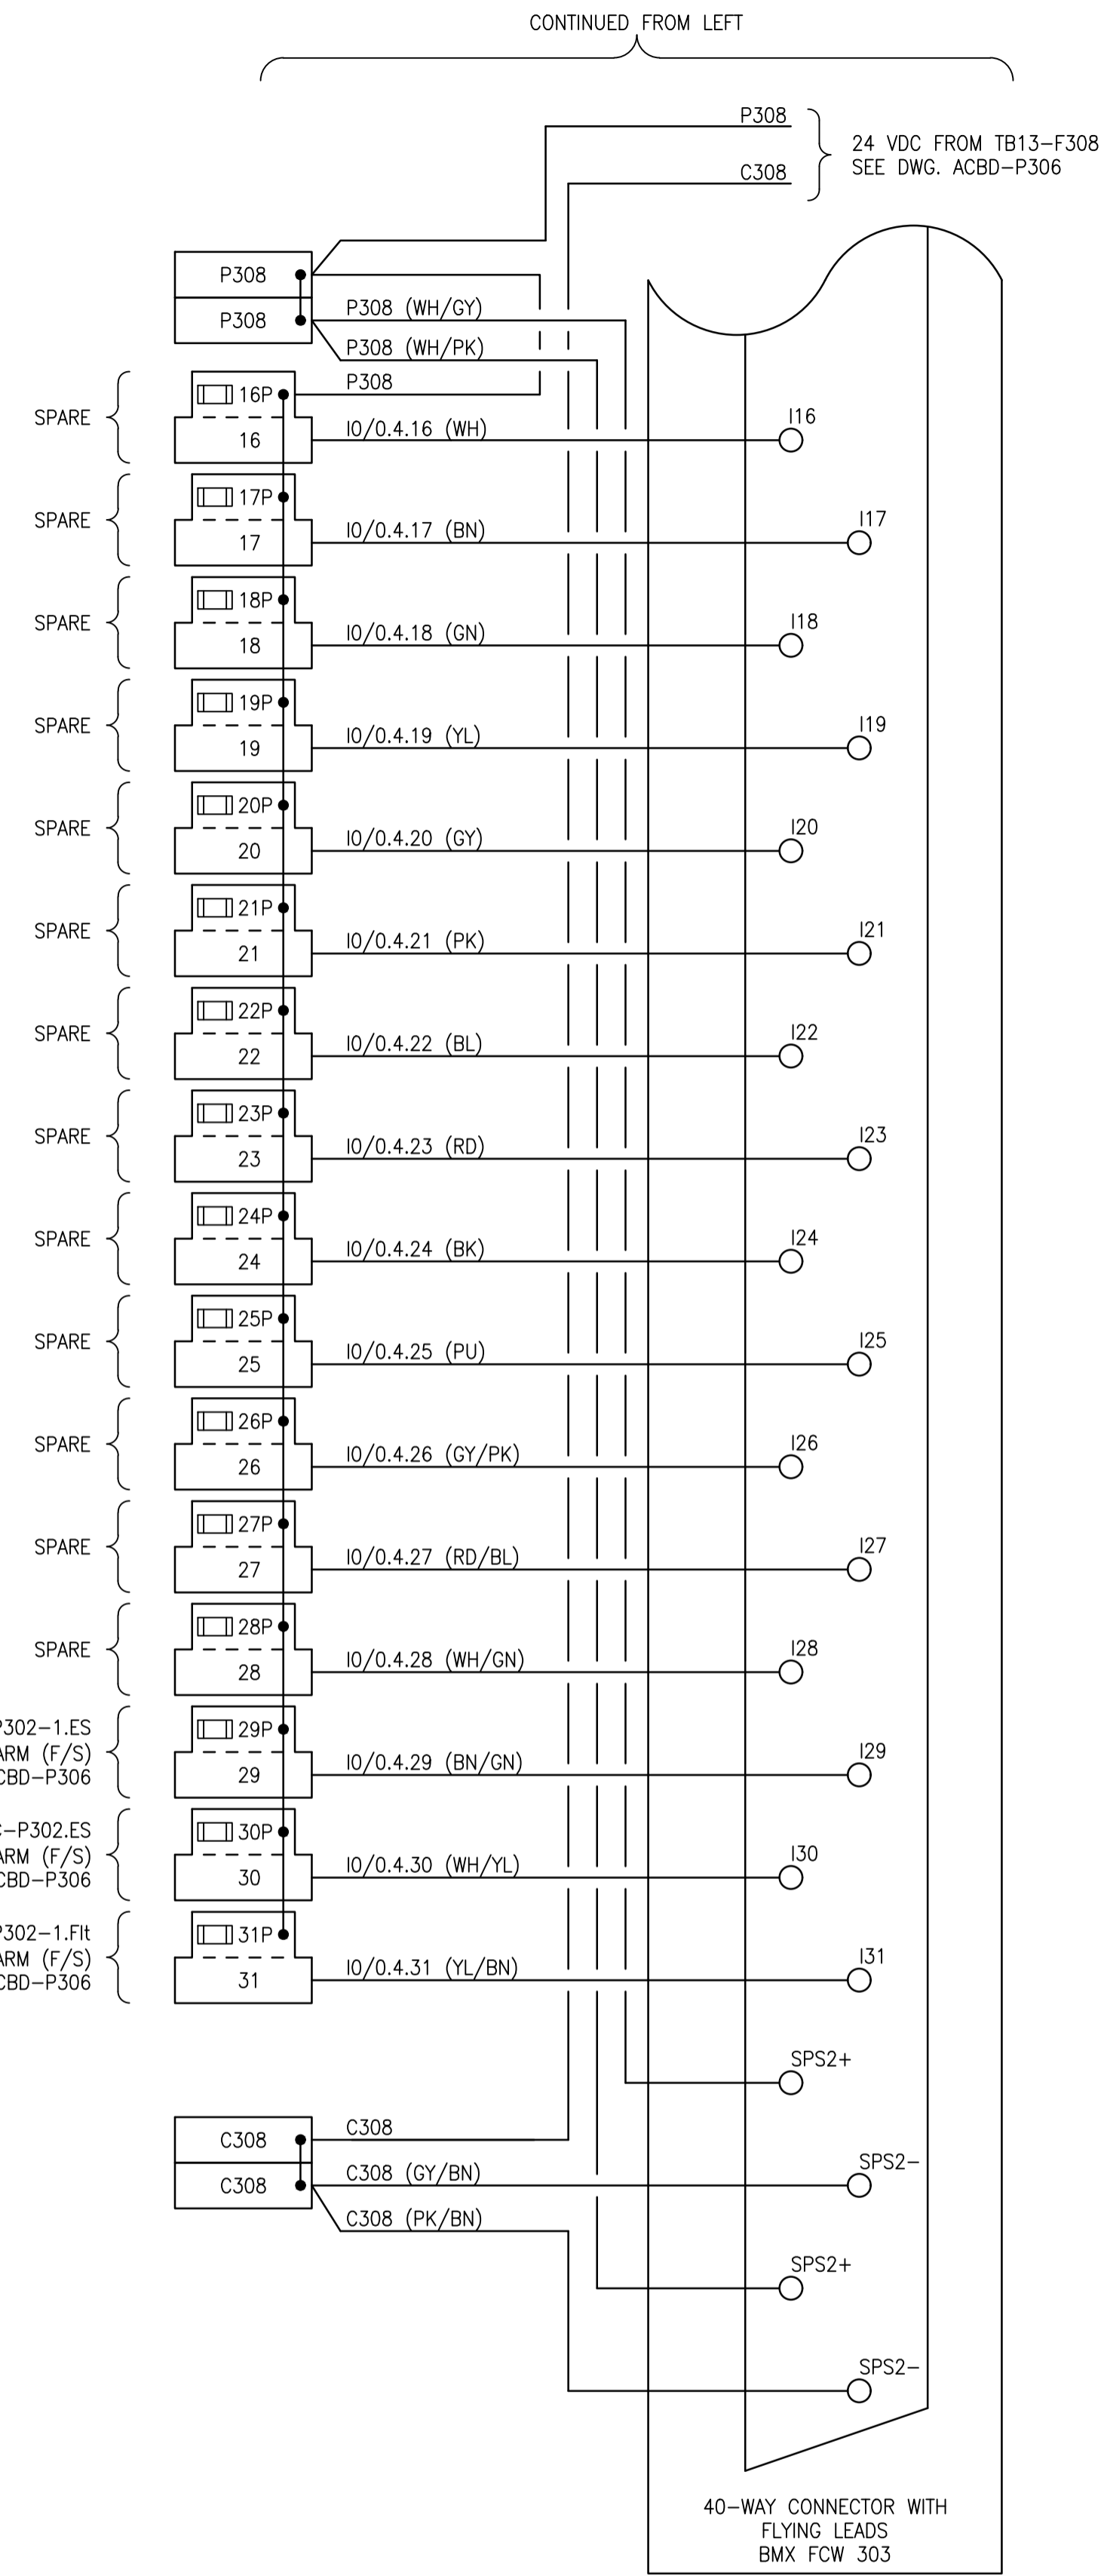

FUSE SCHEDULE			
TB	IDENTIFIER	SIZE	RATED CURRENT (A) FA
TB04	0P	5x20mm	0.1
	1P	5x20mm	0.1
	2P	5x20mm	0.1
	3P	5x20mm	0.1
	4P	5x20mm	0.1
	5P	5x20mm	0.1
	6P	5x20mm	0.1
	7P	5x20mm	0.1
	8P	5x20mm	0.1
	9P	5x20mm	0.1
	10P	5x20mm	0.1
	11P	5x20mm	0.1
	12P	5x20mm	0.1
	13P	5x20mm	0.1
	14P	5x20mm	0.1
	15P	5x20mm	0.1
	16P	5x20mm	0.1
	17P	5x20mm	0.1
	18P	5x20mm	0.1
	19P	5x20mm	0.1
	20P	5x20mm	0.1
	21P	5x20mm	0.1
	22P	5x20mm	0.1
	23P	5x20mm	0.1
	24P	5x20mm	0.1
	25P	5x20mm	0.1
	26P	5x20mm	0.1
	27P	5x20mm	0.1
	28P	5x20mm	0.1
	29P	5x20mm	0.1
	30P	5x20mm	0.1
31P	5x20mm	0.1	

REFERENCE DRAWINGS	DESCRIPTION

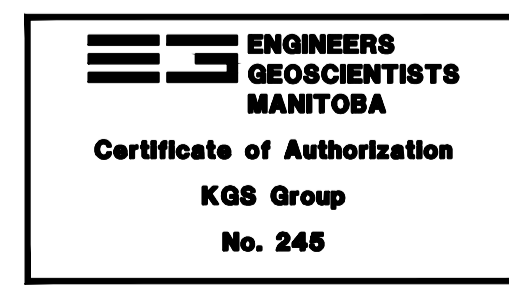

NO.	REVISIONS	DATE	DESIGN	CHECK
00	ISSUED FOR CONSTRUCTION - 682-2018	2018/08/27	DDW	JAB

**KGS GROUP**  
CONSULTING ENGINEERS

DESIGNED BY: D. WILSON  
 CHECKED BY: J. BOUCHARD

DRAWN BY: G. NELSON  
 APPROVED BY: D. WILSON

SCALE: AS SHOWN  
 ISSUED FOR CONSTRUCTION BY: B. STATION

DATE: 2018/07/20  
 DATE: 2018/08/27

CONSULTANT NO.: 1-0102-ACBD-P307-001

ENGINEER'S SEAL

**THE CITY OF WINNIPEG**  
WATER AND WASTE DEPARTMENT

SOUTH END WATER POLLUTION CONTROL CENTRE  
 TRAVELLING BRIDGES REFURBISHMENT  
 AUTOMATION - WIRING DIAGRAM  
 PRIMARY CLARIFIERS  
 LCP-P302-1, PLC-P302 - DISCRETE INPUTS

CITY DRAWING NUMBER: 1-0102-ACBD-P307  
 SHEET: 001  
 REV: 00  
 SIZE: A1