



B SIZE - 279mm x 432mm

LAST SAVE: 2018/08/27 - 8:58am
 PATH: P:\Projects\2018\18-0107-007\Dwg\Elec\1-0102-AILD-P308-001.dwg

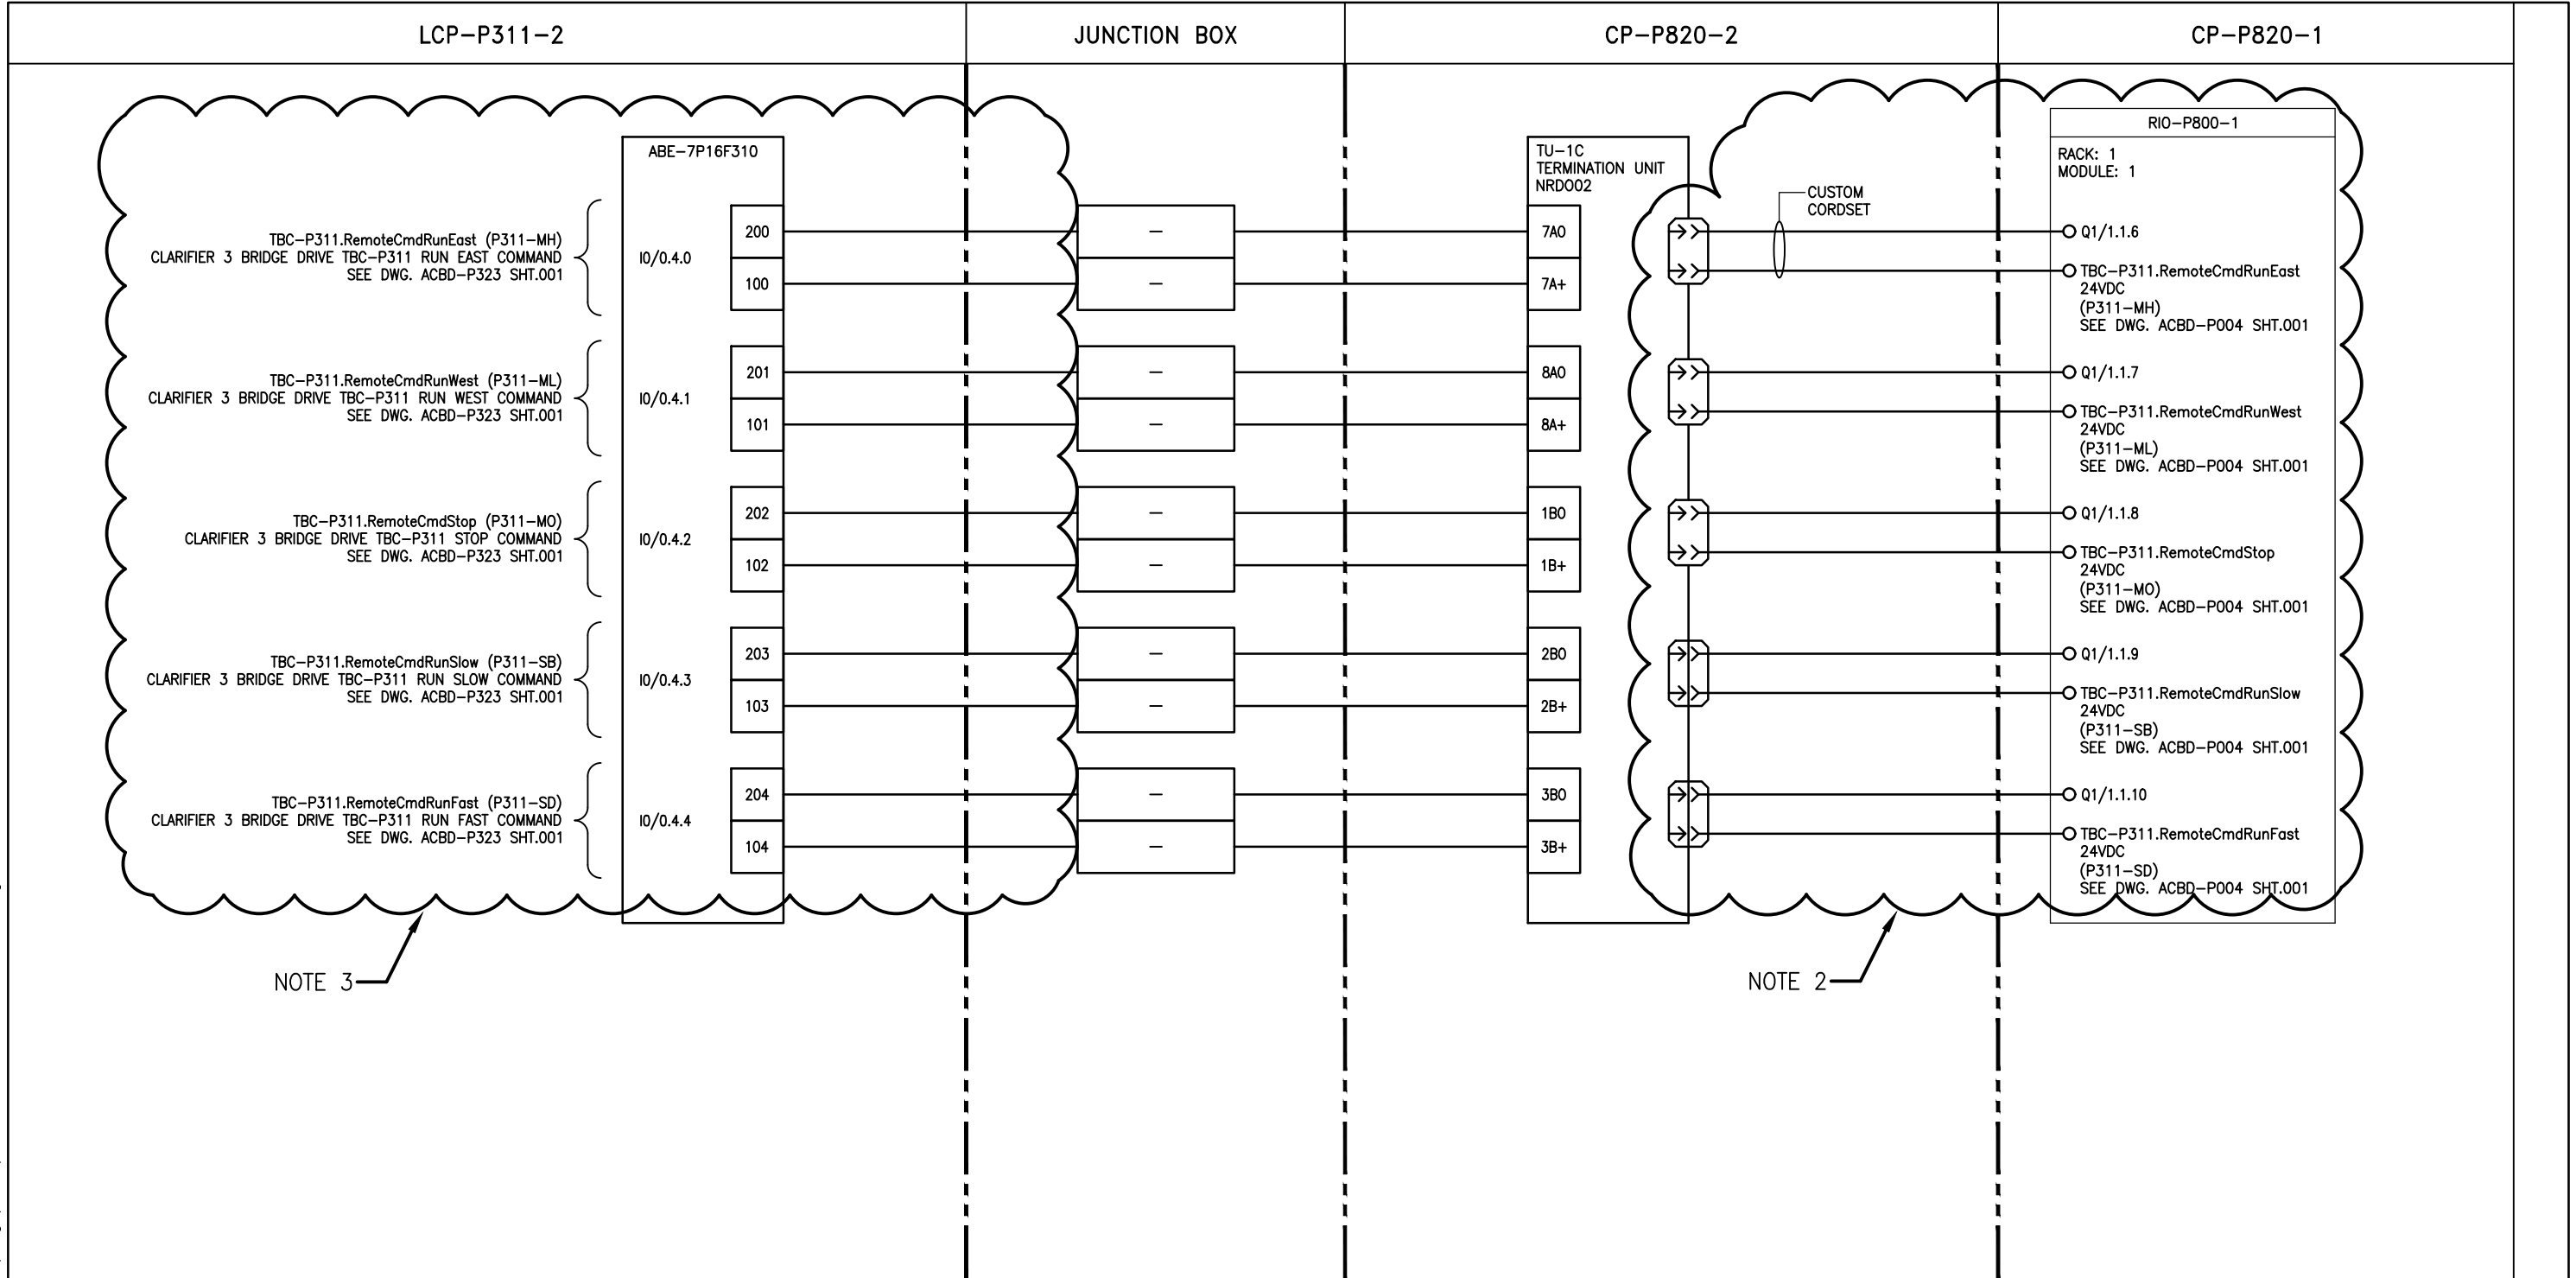

NOTES

- PREVIOUS IDENTIFIERS ARE SHOWN IN PARENTHESES.
- SCOPE OF WORK NOT A PART OF 682-2018 CONTRACT.
- SCOPE OF WORK INCLUDED WITHIN 682-2018 CONTRACT.



**ENGINEERS
GEOSCIENTISTS
MANITOBA**

Certificate of Authorization

KGS Group


No. 245

NO.	REVISIONS	DATE	DESIGN	CHECK
00	ISSUED FOR CONSTRUCTION - 682-2018	2018/08/27	DDW	JAB

KGS GROUP
CONSULTING ENGINEERS

DESIGNED BY: D. WILSON	CHECKED BY: J. BOUCHARD
DRAWN BY: D. SHABATAEV	APPROVED BY: D. WILSON
SCALE: NTS	DATE: 2018/07/20
ISSUED FOR CONSTRUCTION	
BY: B. STATION	DATE: 2018/08/27
CONSULTANT NO.: 1-0102-AILD-P308-001	

ENGINEER'S SEAL

 **THE CITY OF WINNIPEG**
WATER AND WASTE DEPARTMENT

SOUTH END WATER POLLUTION CONTROL CENTRE
TRAVELLING BRIDGES REFURBISHMENT
AUTOMATION - LOOP DIAGRAM
RIO-P311 INPUTS / RIO-P800-1 OUTPUTS
PRIMARY CLARIFIER 3 TRAVELLING BRIDGE INTERCONNECTION

CITY DRAWING NUMBER	SHEET	REV.	SIZE
1-0102-AILD-P308	001	00	B