

- NOTES:**
- WORKS IN CLOSE PROXIMITY TO THE 400mm FEEDERMAIN SHALL BE DONE IN ACCORDANCE WITH E18 OF THE SPECIFICATION. FURTHER TO E18.10.1, VIBRATORY COMPACTION SHALL NOT BE PERMITTED WITHIN 3.0m OF THE CENTERLINE OF THE 400mm FEEDERMAIN.
 - ADJUST ALL WATER VALVES, MANHOLES AND CATCH BASINS TO GRADE.
 - ADJUST ALL WATER SERVICE VALVES TO GRADE, EXISTING SERVICE VALVES ARE NOT SHOWN HERE BUT ARE WITHIN THE SIDEWALK RENEWAL AREA.

WARNING

IF POWER EQUIPMENT OR EXPLOSIVES ARE TO BE USED FOR EXCAVATION ON THIS PROJECT THE CONTRACTOR MUST:
 1) NOTIFY THE GAS COMPANY OF THE PROPOSED LOCATION OF EXCAVATION.
 2) TAKE PRECAUTION TO AVOID DAMAGE TO GAS COMPANY INSTALLATIONS.
 SEE PROVINCIAL REGULATION 140/92 FOR DETAILS

METRIC


WHOLE NUMBERS INDICATE MILLIMETRES
 DECIMALIZED NUMBERS INDICATE METRES

EXISTING	LEGEND-PLAN	PROPOSED	EXISTING	LEGEND-PLAN	PROPOSED	EXISTING	LEGEND-PROFILE	PROPOSED
150 WM	WATERMAIN	150 WM	150 WM	HYDRO	150 WM	150 WM	WATERMAIN	150 WM
300 LDS	LAND DRAINAGE SEWER	300 LDS	300 LDS	CONCRETE	300 LDS	300 LDS	LAND DRAINAGE SEWER	300 LDS
250 WWS	WASTE WATER SEWER	250 WWS	250 WWS	ASPHALT	250 WWS	250 WWS	WASTE WATER SEWER	250 WWS
○	MANHOLE	●	○	PROPERTY LINE	□	□	NORTH OR WEST GUTTER	□
○	CATCH BASIN	⊕	○	SURVEY BAR	⊕	○	SOUTH OR EAST GUTTER	□
▽	CURB INLET	▽	▽	GLAS GRID	⊗	▽	NORTH OR WEST P	□
+	JUNCTIONS	+	+	ELEVATION	(32.231)	○	SOUTH OR EAST P	□
—	CULVERT	—	—	SIDEWALK RAMP	—	△	NORTH OR WEST DITCH	□
—	GAS	—	—	MILL EXISTING ASPHALT	—	▽	SOUTH OR EAST DITCH	□
—	EXISTING	—	—	PROPOSED	—	▽	EXISTING	—
—	LEGEND-PLAN	—	—	PROPOSED	—	▽	PROPOSED	—

LOCATION APPROVED UNDERGROUND STRUCTURES

NO.	REVISIONS	DATE	BY
3	ADDENDUM 1 - U/G STRUCTURES	19.02.11	D.J.M.
2	ISSUED FOR TENDER	19.01.25	S.R.S.
1	ISSUED FOR U/G STRUCTURES REVIEW	18.12.12	S.R.S.
0	ISSUED FOR 98% REVIEW	18.11.08	S.R.S.


DESIGNED BY	CHECKED BY	DATE	BY
T.G./J.D.	D.M.	2018.11.08	
M.K.	S.R.S.		

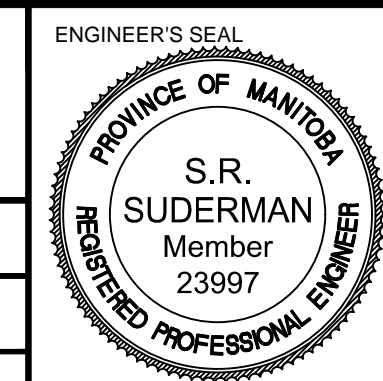

2019 REGIONAL STREET RENEWAL PROGRAM
 MAIN STREET
 STA 1+780 TO STA 1+950
 ROADWORKS

SHEET OF 9 25
 CAD FILE DRAWING NUMBER 07620c-206-920.dwg
 CITY DRAWING NUMBER P-3502-9

SECTION AT STA 1+900
 1:100H 1:50V

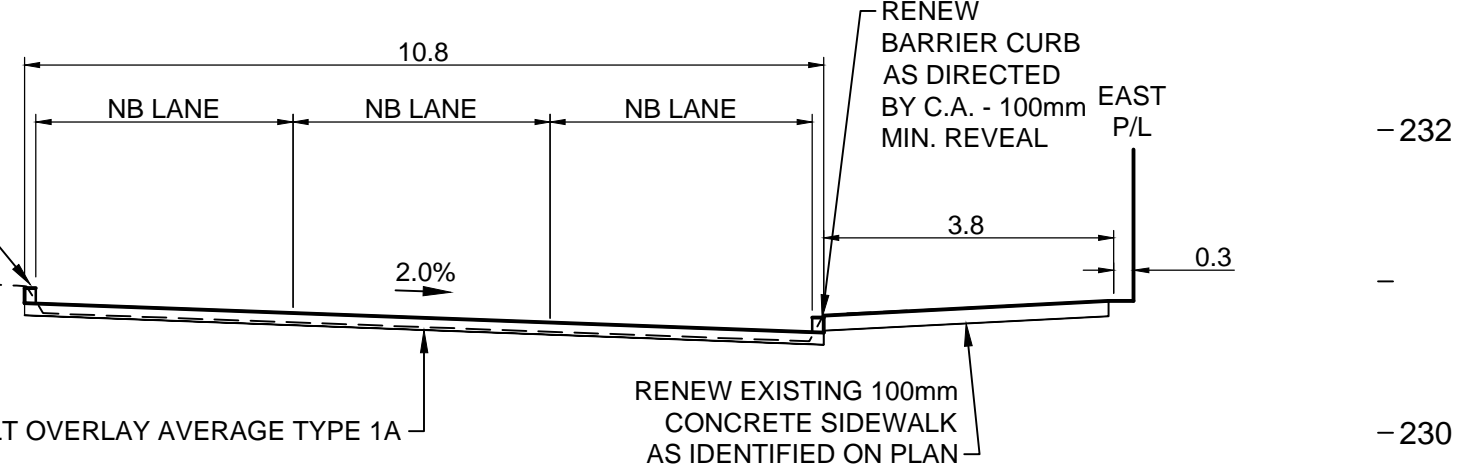

ENGINEERS GEOSCIENTISTS MANITOBA
 Certificate of Authorization
 Stantec Consulting Ltd.
 No. 1301

V:\1137\proj\113707620_0300_drawing\07620c-206-920.dwg
 2019/02/12 10:29 AM By: Kjarlanson, Melanie