


NOTE: CHAINAGES SHOWN ARE ALONG EAST R OF McPHILLIPS STREET

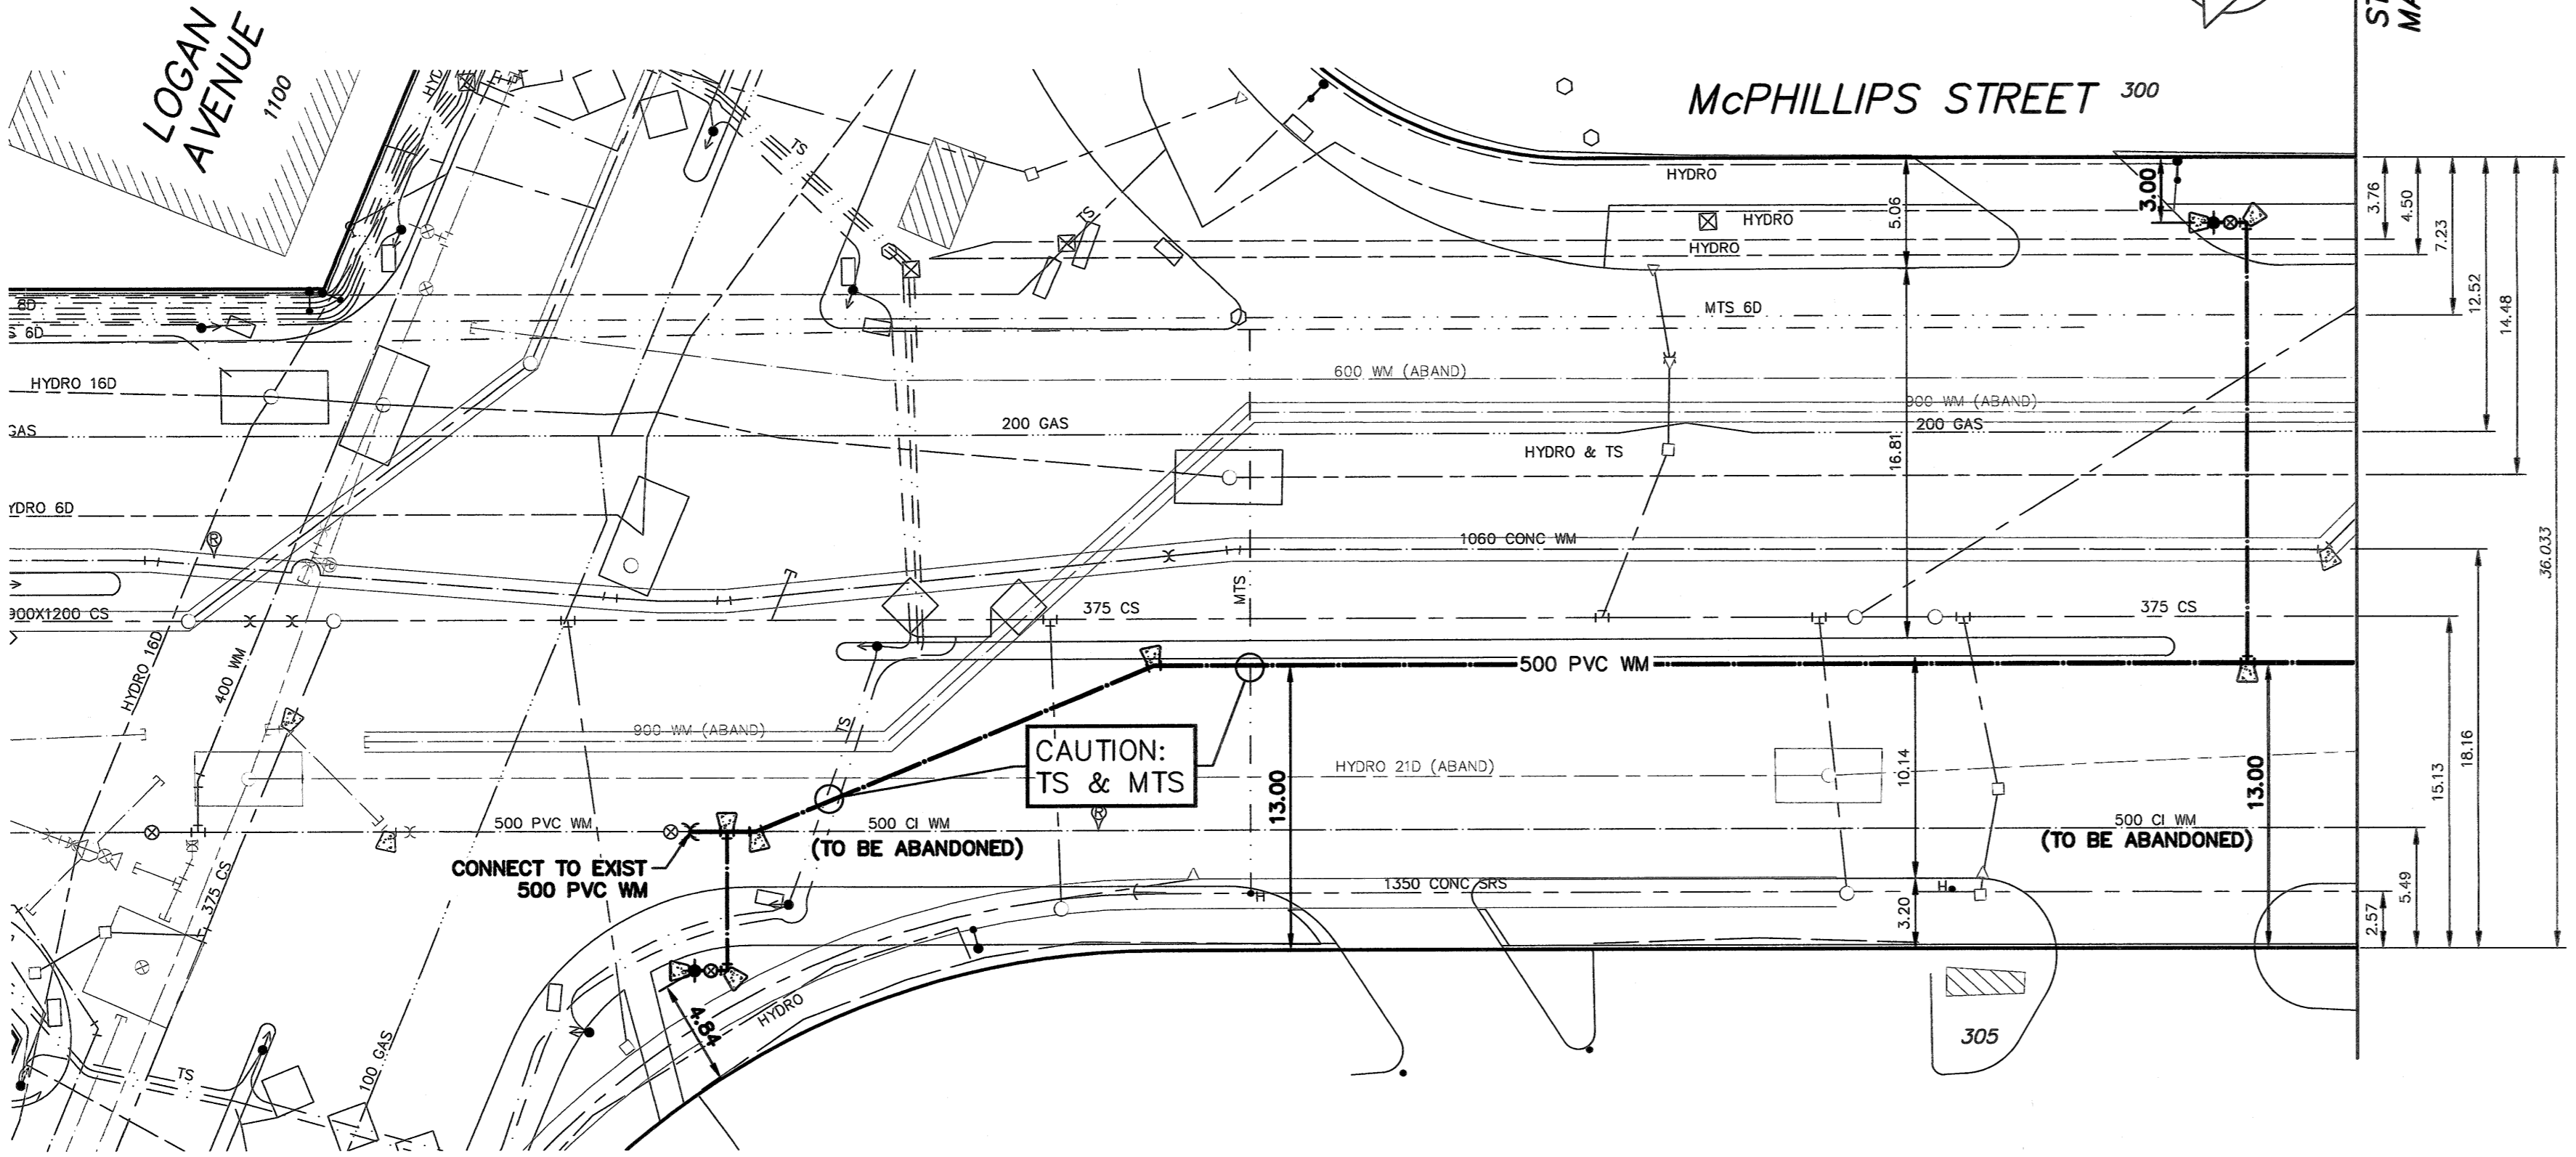

STA 2+05  
MATCHLINE



**PROPERTY LIMITS DELINEATION**  
 DELINEATION OF PROPERTY LIMITS AS SHOWN ON THIS DWG DOES NOT REPRESENT A "LEGAL SURVEY". KGS GROUP MAKES NO REPRESENTATION OR WARRANTY AS TO THE ACCURACY OF PROPERTY LIMITS DELINEATED ON THIS DWG, NOR ON THE DIMENSIONAL ACCURACY OF DWG FEATURES RELATIVE TO THOSE PROPERTY LIMITS.


NOTE: ALL VALVES TO BE INSTALLED COUNTERCLOCKWISE TO CLOSE

**APEGM**  
 Certificate of Authorization  
 KGS Group  
 No. 245

ENGINEER'S SEAL  
  
 CONSULTANT DRAWING NUMBER  
 17-0107-024\_D-14977

**THE CITY OF WINNIPEG**  
 WATER AND WASTE DEPARTMENT  
 ENGINEERING DIVISION  
 2018 WATER MAIN RENEWALS  
 McPHILLIPS STREET  
 LOGAN AV TO ±50m NORTH OF HIGGINS AV  
 LOGAN AV TO STA 2+05

SHEET **3** OF 10  
 CITY DRAWING NUMBER  
**D-14977**

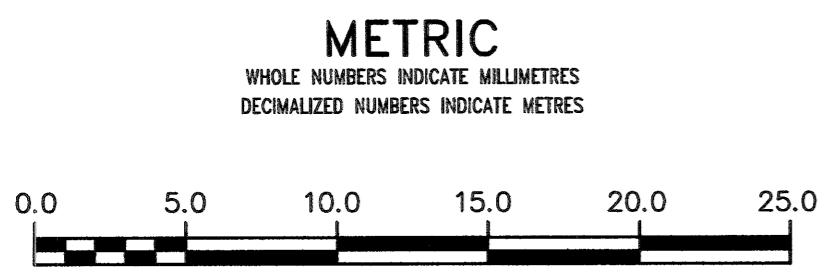

**WARNING**  
 IF POWER EQUIPMENT OR EXPLOSIVES ARE TO BE USED FOR EXCAVATION ON THIS PROJECT THE CONTRACTOR MUST:  
 1) NOTIFY THE GAS COMPANY OF THE PROPOSED LOCATION OF EXCAVATION.  
 2) TAKE PRECAUTION TO AVOID DAMAGE TO GAS COMPANY INSTALLATIONS.  
 SEE PROVINCIAL REGULATION 210/72 FOR DETAILS

**LOCATION APPROVED UNDERGROUND STRUCTURES**  
 SUPV. U/G STRUCTURES COMMITTEE DATE  
 NOTE:  
 LOCATION OF UNDERGROUND STRUCTURES AS SHOWN ARE BASED ON THE BEST INFORMATION AVAILABLE BUT NO GUARANTEE IS GIVEN THAT ALL EXISTING UTILITIES ARE SHOWN OR THAT THE GIVEN LOCATIONS ARE EXACT. CONFIRMATION OF EXISTENCE AND EXACT LOCATION OF ALL SERVICES MUST BE OBTAINED FROM THE INDIVIDUAL UTILITIES BEFORE PROCEEDING WITH CONSTRUCTION.

B.M. ELEV.


ISSUED FOR CONSTRUCTION 18/02/15

**KGS GROUP**  
 CONSULTING ENGINEERS

DESIGNED BY	TLE	CHECKED BY	<i>SL</i>
DRAWN BY	GEL	APPROVED BY	<i>RBO</i>
SCALE:	HORIZONTAL 1:250	RELEASED FOR CONSTRUCTION	<i>[Signature]</i>
	VERTICAL 1:50	DATE	2018 02 15

PLOT DATE: 2018 02 15