


NOTE: CHAINAGES SHOWN ARE ALONG E. P.L. OF SHERBROOK STREET

WATER SERVICE INFORMATION

ADDRESS	SIZE (mm)	SIZE (mm)	SHORT & LONG MEASUREMENT	CORP. LOCATION	REMARKS
	MATERIAL (STREET)	MATERIAL (PROP.)			
765 SHERBROOK ST COMMERCIAL	38	38	-	OPP S/C	-
777 SHERBROOK ST COMMERCIAL	50	50	0.76>NNL OF DOOR	OPP S.C.	-
790 SHERBROOK ST RESIDENTIAL	38	38	34.81' W OF E. BL.	OPP C/S	-

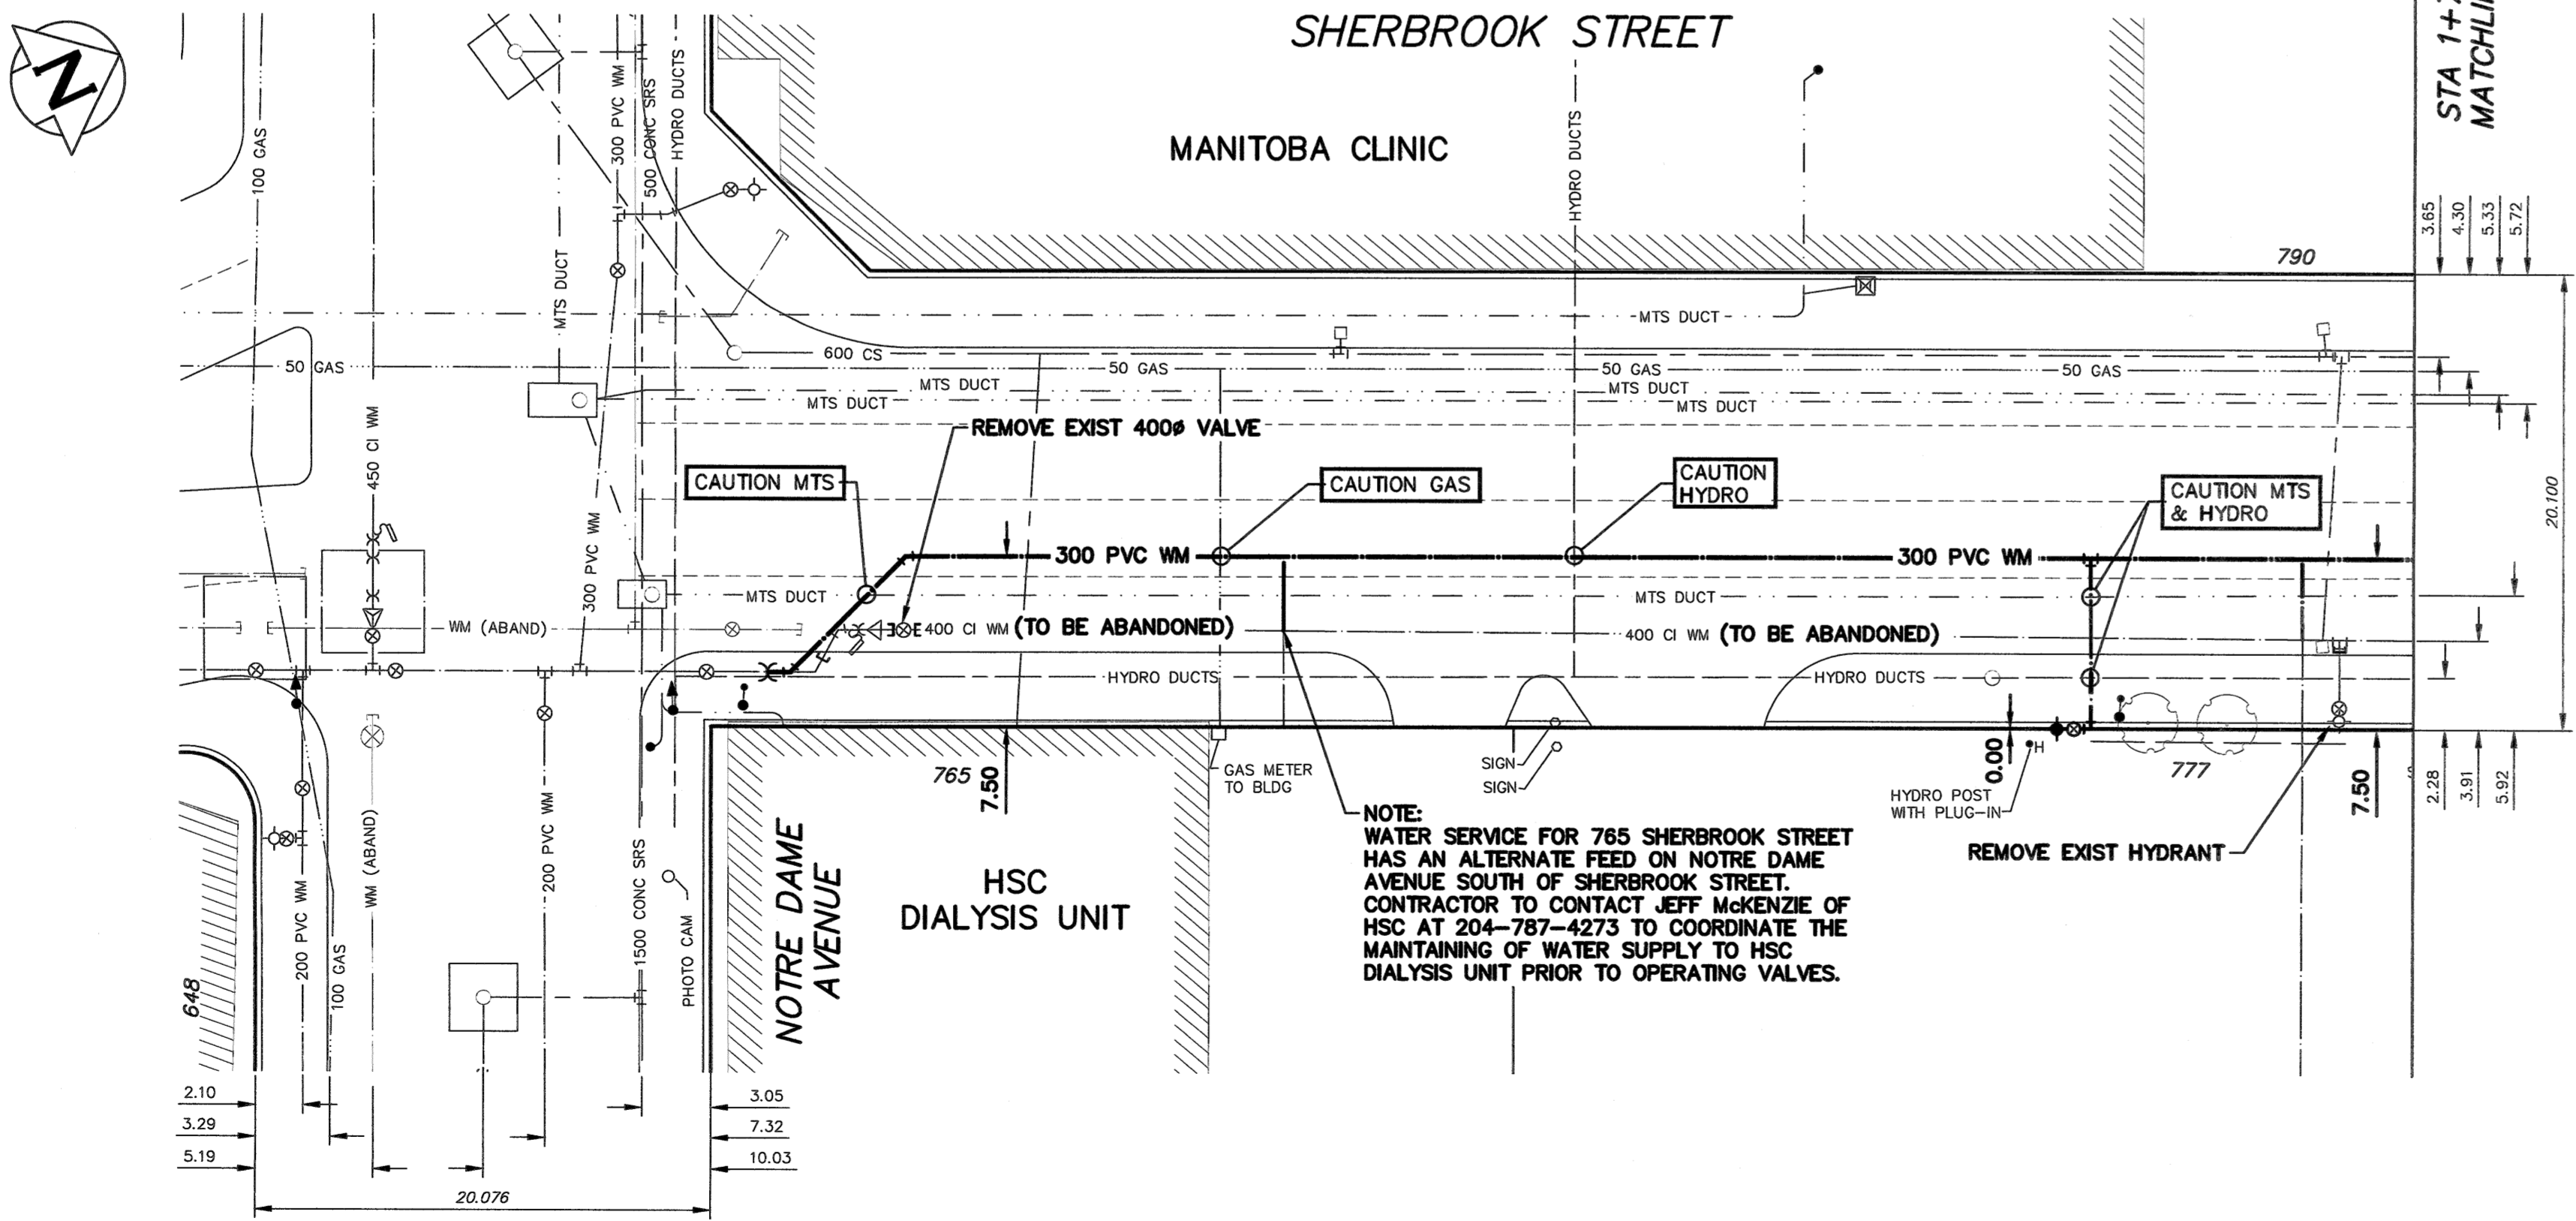


NOTE: WATER SERVICE FOR 765 SHERBROOK STREET HAS AN ALTERNATE FEED ON NOTRE DAME AVENUE SOUTH OF SHERBROOK STREET. CONTRACTOR TO CONTACT JEFF MCKENZIE OF HSC AT 204-787-4273 TO COORDINATE THE MAINTAINING OF WATER SUPPLY TO HSC DIALYSIS UNIT PRIOR TO OPERATING VALVES.

PROPERTY LIMITS DELINEATION
 DELINEATION OF PROPERTY LIMITS AS SHOWN ON THIS DWG DOES NOT REPRESENT A "LEGAL SURVEY". KGS GROUP MAKES NO REPRESENTATION OR WARRANTY AS TO THE ACCURACY OF PROPERTY LIMITS DELINEATED ON THIS DWG, NOR ON THE DIMENSIONAL ACCURACY OF DWG FEATURES RELATIVE TO THOSE PROPERTY LIMITS.

NOTE: ALL VALVES TO BE INSTALLED COUNTERCLOCKWISE TO CLOSE

APEGM
 Certificate of Authorization
 KGS Group
 No. 245

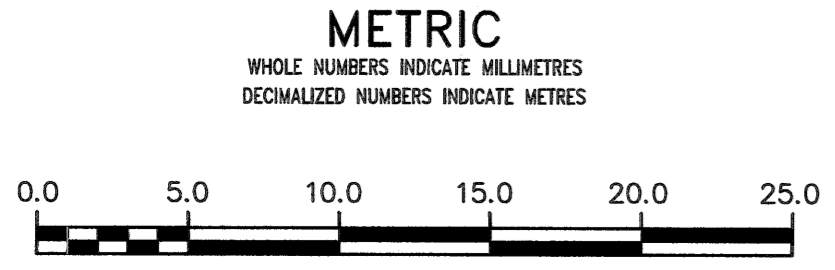

METRIC
 WHOLE NUMBERS INDICATE MILLIMETRES
 DECIMALIZED NUMBERS INDICATE METRES

WARNING
 IF POWER EQUIPMENT OR EXPLOSIVES ARE TO BE USED FOR EXCAVATION ON THIS PROJECT THE CONTRACTOR MUST:
 1) NOTIFY THE GAS COMPANY OF THE PROPOSED LOCATION OF EXCAVATION.
 2) TAKE PRECAUTION TO AVOID DAMAGE TO GAS COMPANY INSTALLATIONS.
 SEE PROVINCIAL REGULATION 21072 FOR DETAILS

LOCATION APPROVED UNDERGROUND STRUCTURES
 SUPV. U/G STRUCTURES COMMITTEE _____ DATE _____
 NOTE: LOCATION OF UNDERGROUND STRUCTURES AS SHOWN ARE BASED ON THE BEST INFORMATION AVAILABLE. BUT NO GUARANTEE IS GIVEN THAT ALL EXISTING UTILITIES ARE SHOWN OR THAT THE GIVEN LOCATIONS ARE EXACT. CONFIRMATION OF EXISTENCE AND EXACT LOCATION OF ALL SERVICES MUST BE OBTAINED FROM THE INDIVIDUAL UTILITIES BEFORE PROCEEDING WITH CONSTRUCTION.

B.M.	ELEV.	DATE	BY

KGS GROUP CONSULTING ENGINEERS
 DESIGNED BY TLE
 CHECKED BY SL
 DRAWN BY GEL
 APPROVED BY RJD
 SCALE: HORIZONTAL 1:250
 VERTICAL 1:50
 RELEASED FOR CONSTRUCTION
 DATE 2018 02 14

ENGINEER'S SEAL

 CONSULTANT DRAWING NUMBER
 17-0107-024_D-14982

THE CITY OF WINNIPEG
 WATER AND WASTE DEPARTMENT
 ENGINEERING DIVISION
 2018 WATER MAIN RENEWALS
SHERBROOK STREET
 NOTRE DAME AVENUE TO McDERMOT AVENUE
 NOTRE DAME AVENUE TO STA 1+75
 SHEET 8 OF 10
 CITY DRAWING NUMBER
D-14982