
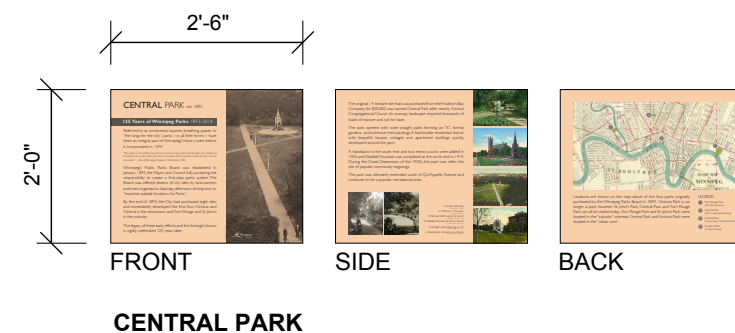


1 SIGN ELEVATIONS
L 2.0 SCALE: 1:30

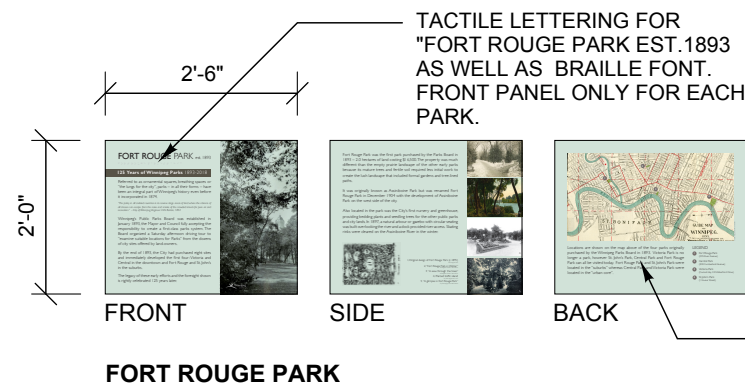

2 SAMPLE ARTWORK
L 2.0 SCALE: 1:30

NOTE: ORIENTATION OF ALL PANELS TO BE APPROVED BY CONTRACT ADMINISTRATOR PRIOR TO INSTALLATION.

THIS DRAWING MUST NOT BE SCALED.

THE GENERAL CONTRACTOR SHALL VERIFY ALL DIMENSIONS, DATUMS AND LEVELS PRIOR TO COMMENCEMENT OF WORK. ALL ERRORS AND OMISSIONS TO BE REPORTED IMMEDIATELY TO THE LANDSCAPE ARCHITECT.

VARIATIONS & MODIFICATIONS TO WORK SHOWN ON THESE DRAWINGS SHALL NOT BE CARRIED OUT WITHOUT WRITTEN PERMISSION FROM THE LANDSCAPE ARCHITECT.

THIS DRAWING IS THE EXCLUSIVE PROPERTY OF THE LANDSCAPE ARCHITECTS AND CAN BE REPRODUCED ONLY WITH THE PERMISSION OF THE LANDSCAPE ARCHITECTS, IN WHICH CASE THE REPRODUCTION MUST BEAR THEIR NAME AS LANDSCAPE ARCHITECTS.



500-115 Bannatyne Avenue East Winnipeg, MB R3B 0R3
PHONE 204 944 9907 WEB htfc.mb.ca



PROFESSIONAL SEAL

PROJECT TITLE
**125th ANNIVERSARY PARKS
COMMEMORATION PROJECT**
WINNIPEG, MANITOBA

SHEET TITLE
DETAILS SHEET 1

DRAWN
CA REVIEWED
GM

SCALE
AS NOTED PROJECT No.
17-008

DRAWING NO.
L 2.0 R-0

DATE PRINTED
8:00 AM Tue, Jan 23, 2018

ISSUED FOR CONSTRUCTION	FEB. 2, 2018
ISSUED FOR REVIEW	NOV. 15, 2017
ISSUE NOTES	DATE