



THE CITY OF WINNIPEG

PUBLIC WORKS DEPARTMENT

ENGINEERING DIVISION

2018/2019 INDUSTRIAL STREET RENEWAL PROGRAM

HENLOW BAY AND HIGGINS AVENUE



BID OPPORTUNITY 85-2018

PHASE 1 - 2018 CONSTRUCTION WORK

NO.	DESCRIPTION
17M-01932-C-01	HENLOW BAY - FULTZ BOULEVARD TO SCURFIELD BOULEVARD PAVEMENT RECONSTRUCTION - STA. 1+03.10 TO STA. 2+50
17M-01932-C-02	HENLOW BAY - FULTZ BOULEVARD TO SCURFIELD BOULEVARD PAVEMENT RECONSTRUCTION - STA. 2+50 TO STA. 4+05
17M-01932-C-03	HENLOW BAY - FULTZ BOULEVARD TO SCURFIELD BOULEVARD PAVEMENT RECONSTRUCTION - STA. 4+05 TO STA. 5+65
17M-01932-C-04	HENLOW BAY - FULTZ BOULEVARD TO SCURFIELD BOULEVARD PAVEMENT RECONSTRUCTION - STA. 5+65 TO STA. 7+25
17M-01932-C-05	HENLOW BAY - FULTZ BOULEVARD TO SCURFIELD BOULEVARD PAVEMENT RECONSTRUCTION - STA. 7+25 TO STA. 8+54.48

PHASE 2 - 2019 CONSTRUCTION WORK

NO.	DESCRIPTION
17M-01932-C-06	HIGGINS AVENUE - HENRY AVENUE TO PRINCESS STREET PAVEMENT RECONSTRUCTION - STA. 1+60.49 TO STA. 2+20
17M-01932-C-07	HIGGINS AVENUE - HENRY AVENUE TO PRINCESS STREET PAVEMENT RECONSTRUCTION - STA. 2+20 TO STA. 3+60
17M-01932-C-08	HIGGINS AVENUE - HENRY AVENUE TO PRINCESS STREET PAVEMENT RECONSTRUCTION - STA. 3+60 TO STA. 4+95
17M-01932-C-09	HIGGINS AVENUE - HENRY AVENUE TO PRINCESS STREET PAVEMENT RECONSTRUCTION - STA. 4+95 TO STA. 6+40
17M-01932-C-10	HIGGINS AVENUE - HENRY AVENUE TO PRINCESS STREET PAVEMENT RECONSTRUCTION - STA. 6+40 TO STA. 7+70
17M-01932-C-11	HIGGINS AVENUE - HENRY AVENUE TO PRINCESS STREET PAVEMENT RECONSTRUCTION - STA. 7+70 TO STA. 9+24.33
17M-01932-C-12	HIGGINS AVENUE - HENRY AVENUE TO PRINCESS STREET GUARDRAIL PLAN AND DETAIL

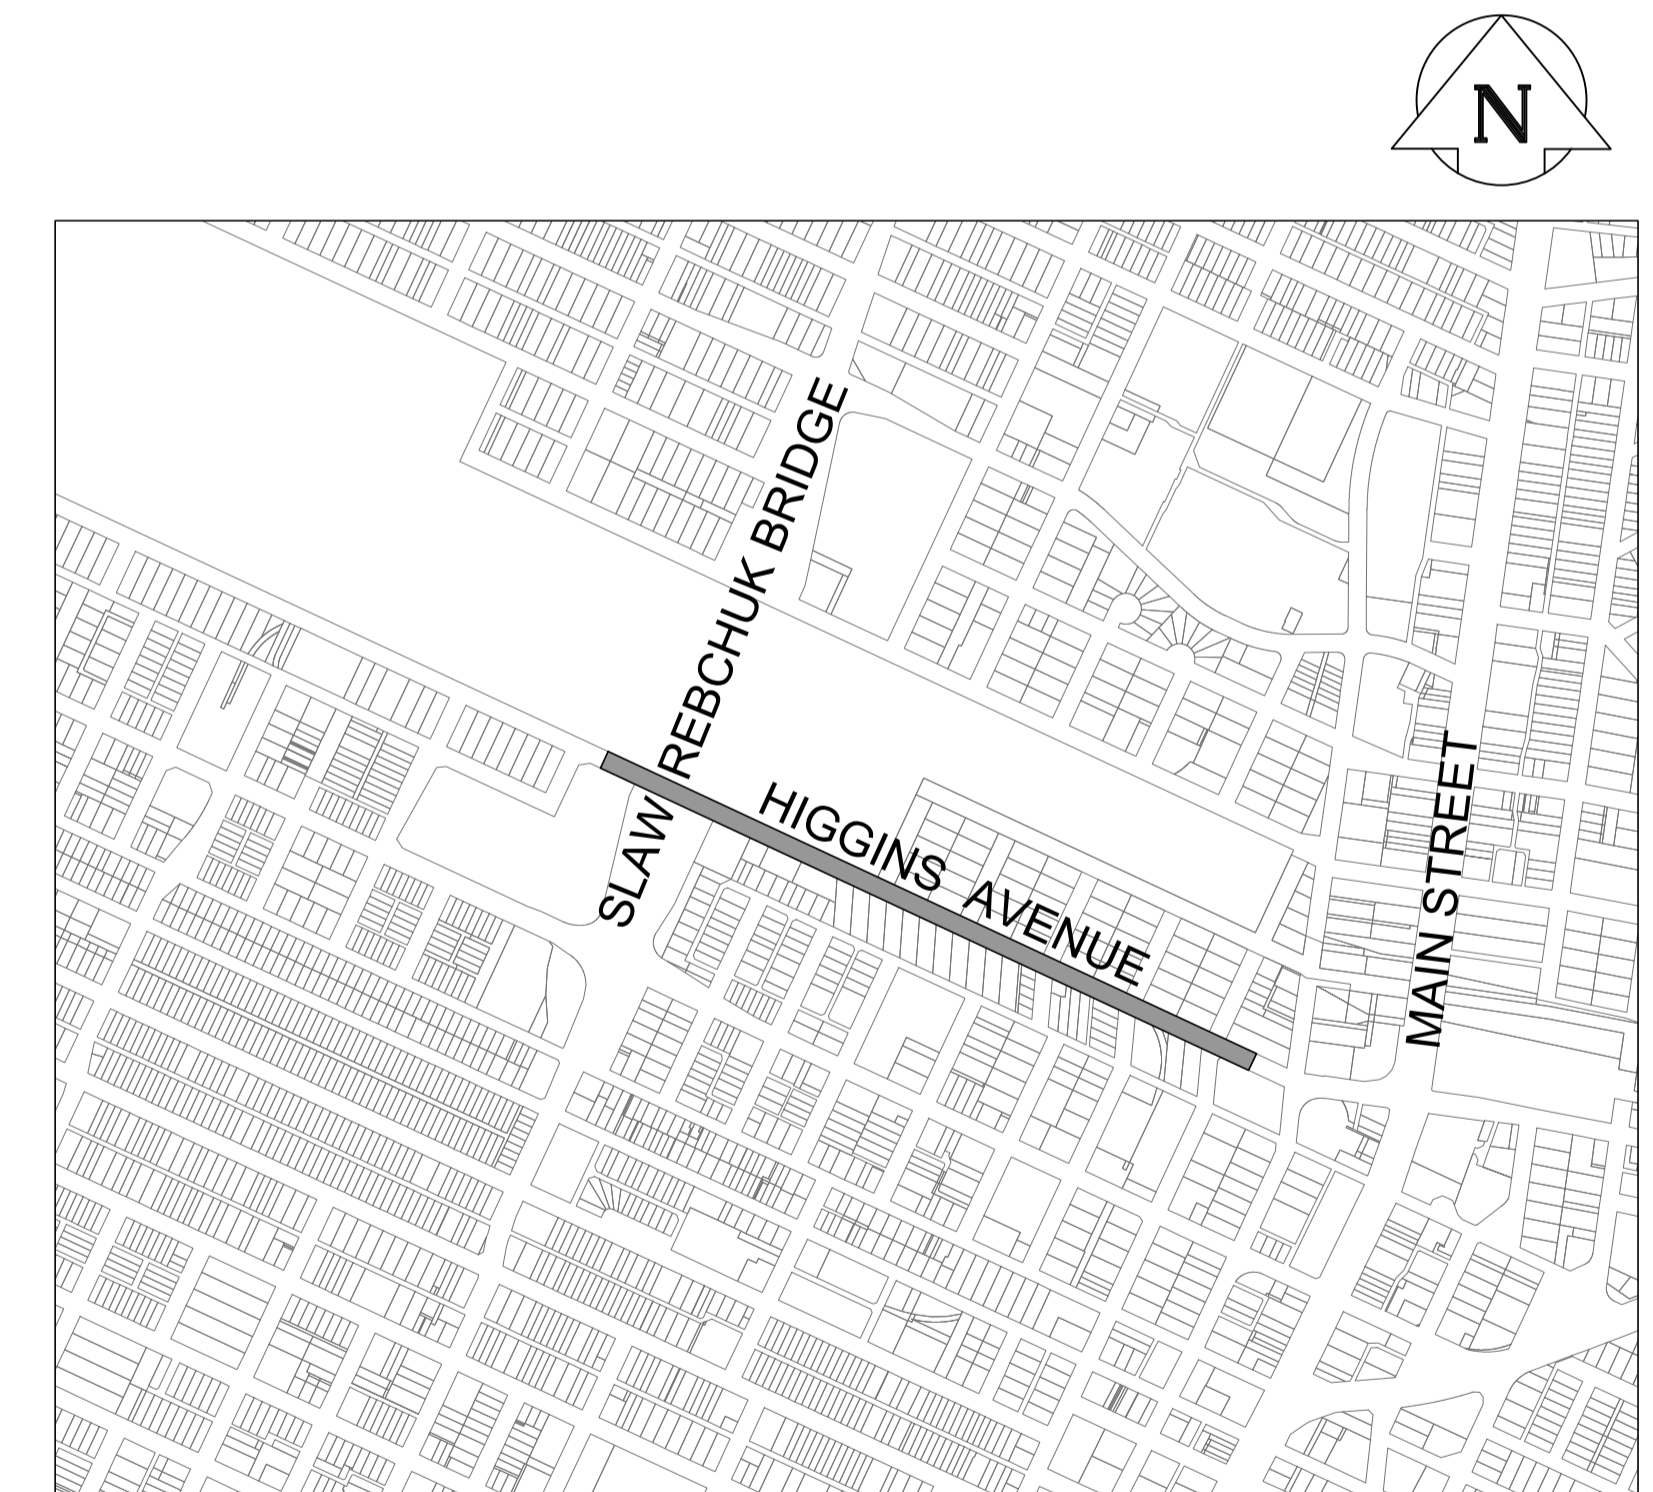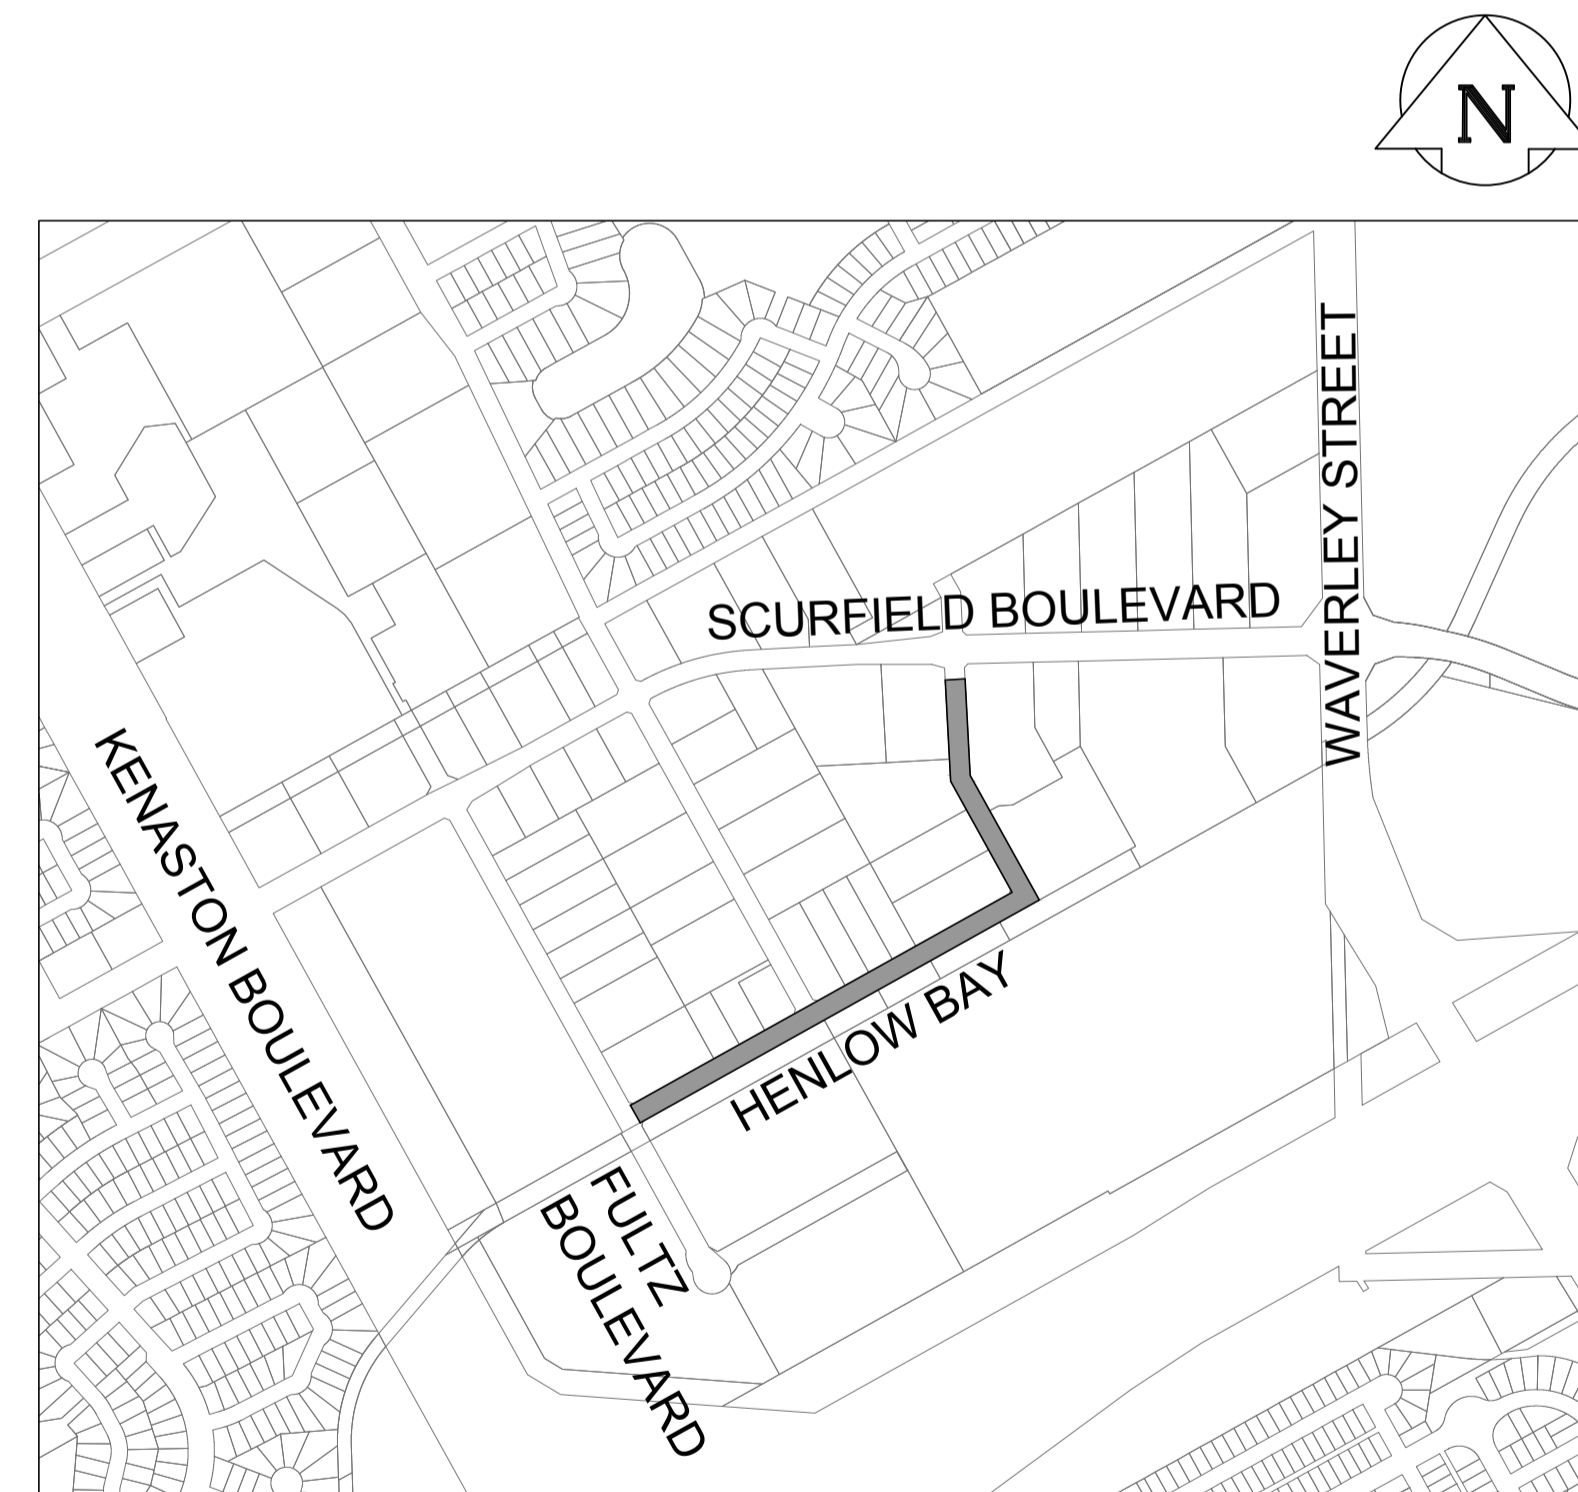

May 30, 2018 - 10:15am
 P:\2017\17M-01932-00 - 2018 Industrial Streets\11 WSP Dwg\17M-01932-00 Contract 2 Henlow Bay Higgins Ave Cover.dwg - tab: COVER



WSP Canada Group Limited
 Suite 111 - 93 Lombard Ave
 Winnipeg, MB R3B 3B1
 t. 204.943.3178
 f. 204.943.4948
 www.wsp.com



RELEASE FOR CONSTRUCTION BY:

ANDREW CONDON, P.Eng. STREETS PROJECT ENGINEER

DATE