



Sep 13, 2018 - 8:13am
 P:\5516047-5516047 - Ruby & Aubrey Chamber Upgrades\MM drawings\5516047 DD Gate Chambers - Aubrey Upgrades_S05_S06_Steel.dwg - Job_S05

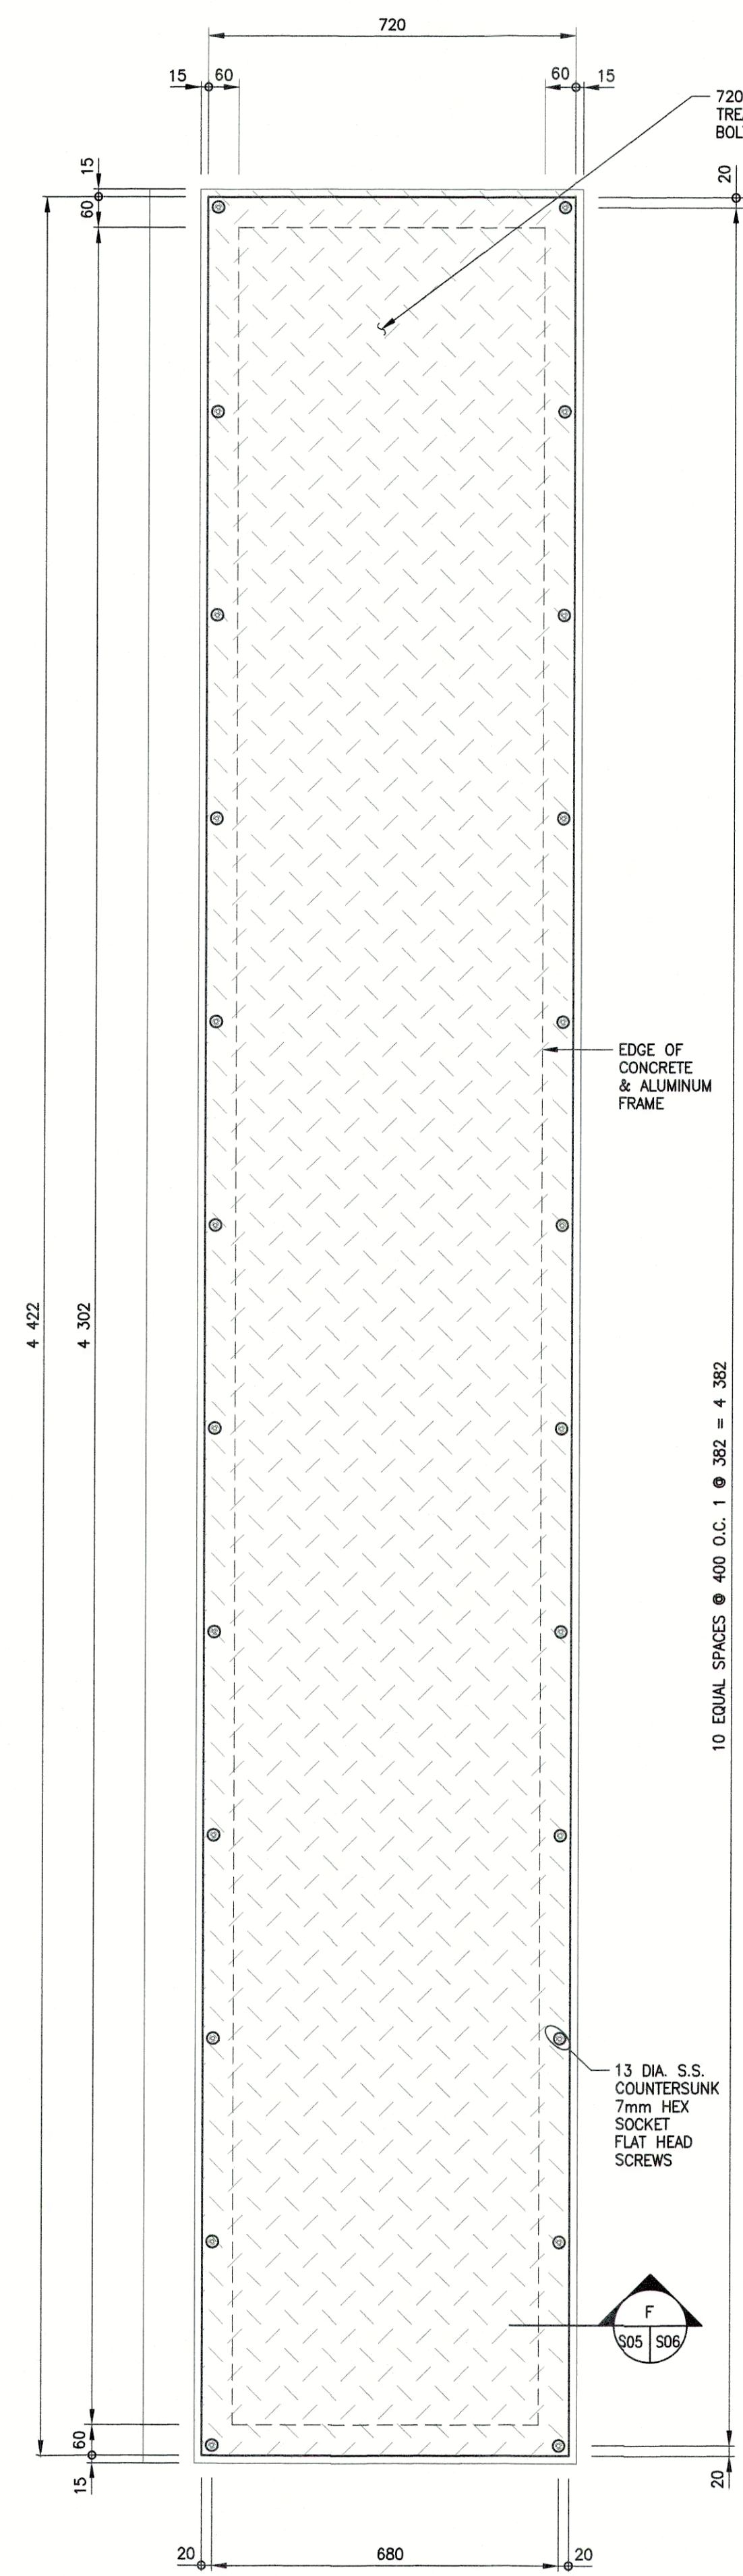


DETAIL 1
1:10
S01/S05

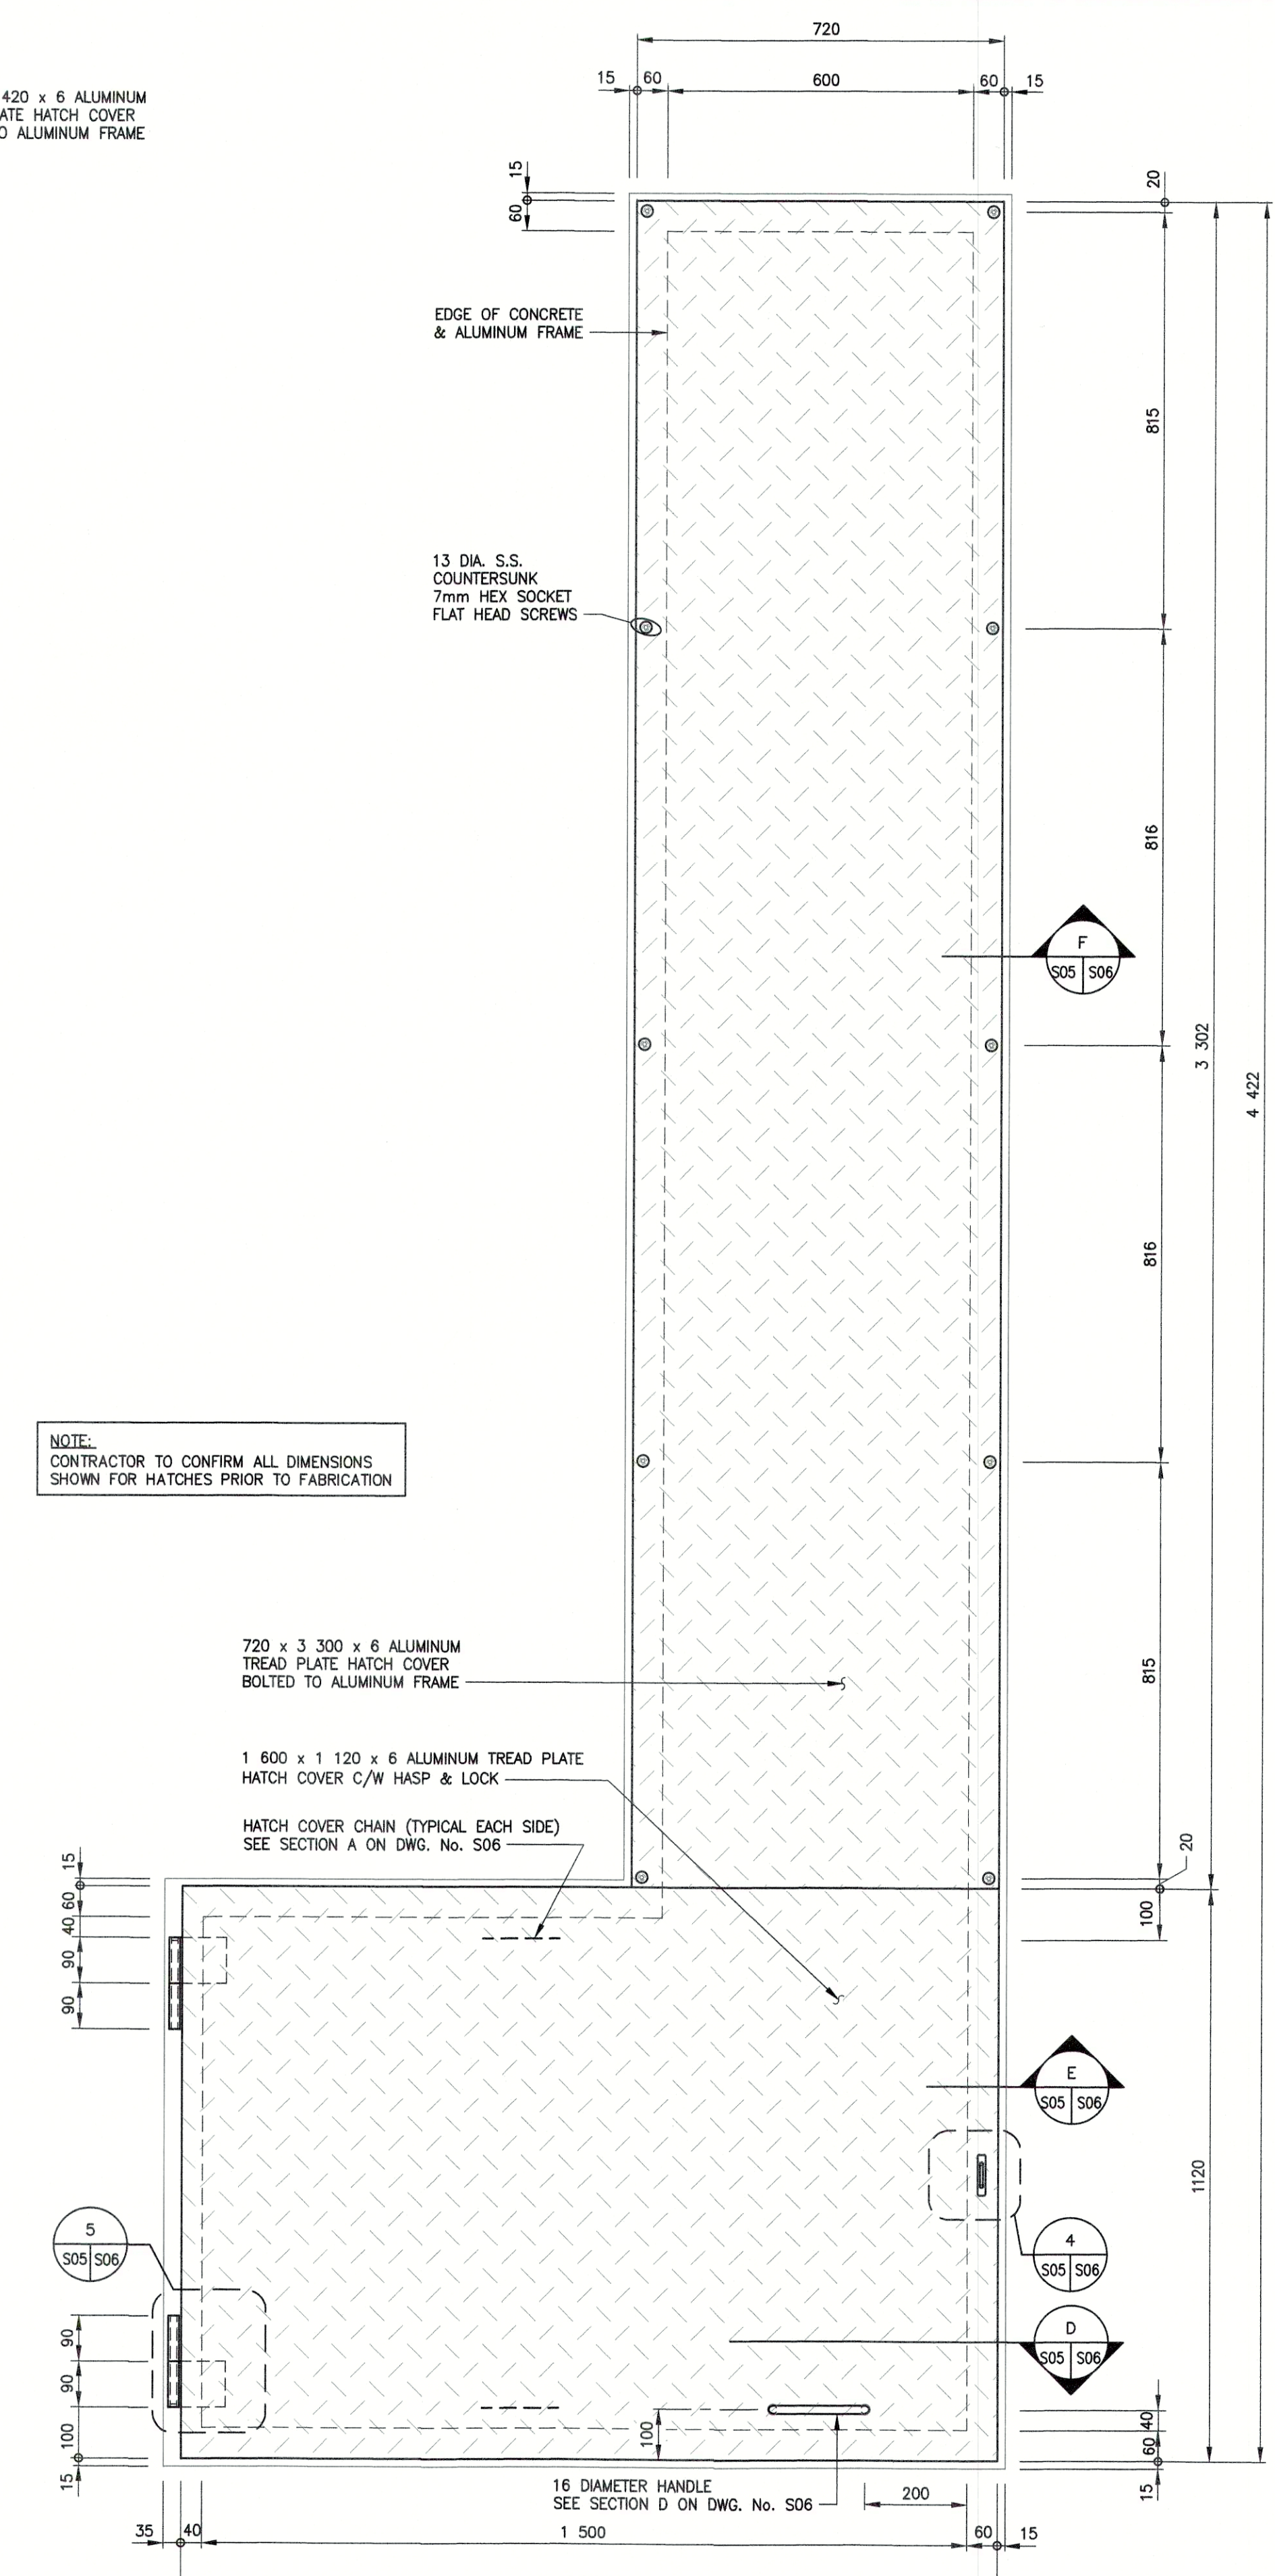


DETAIL 2
1:10
S01/S05


NOTE:
CONTRACTOR TO CONFIRM ALL DIMENSIONS SHOWN FOR HATCHES PRIOR TO FABRICATION

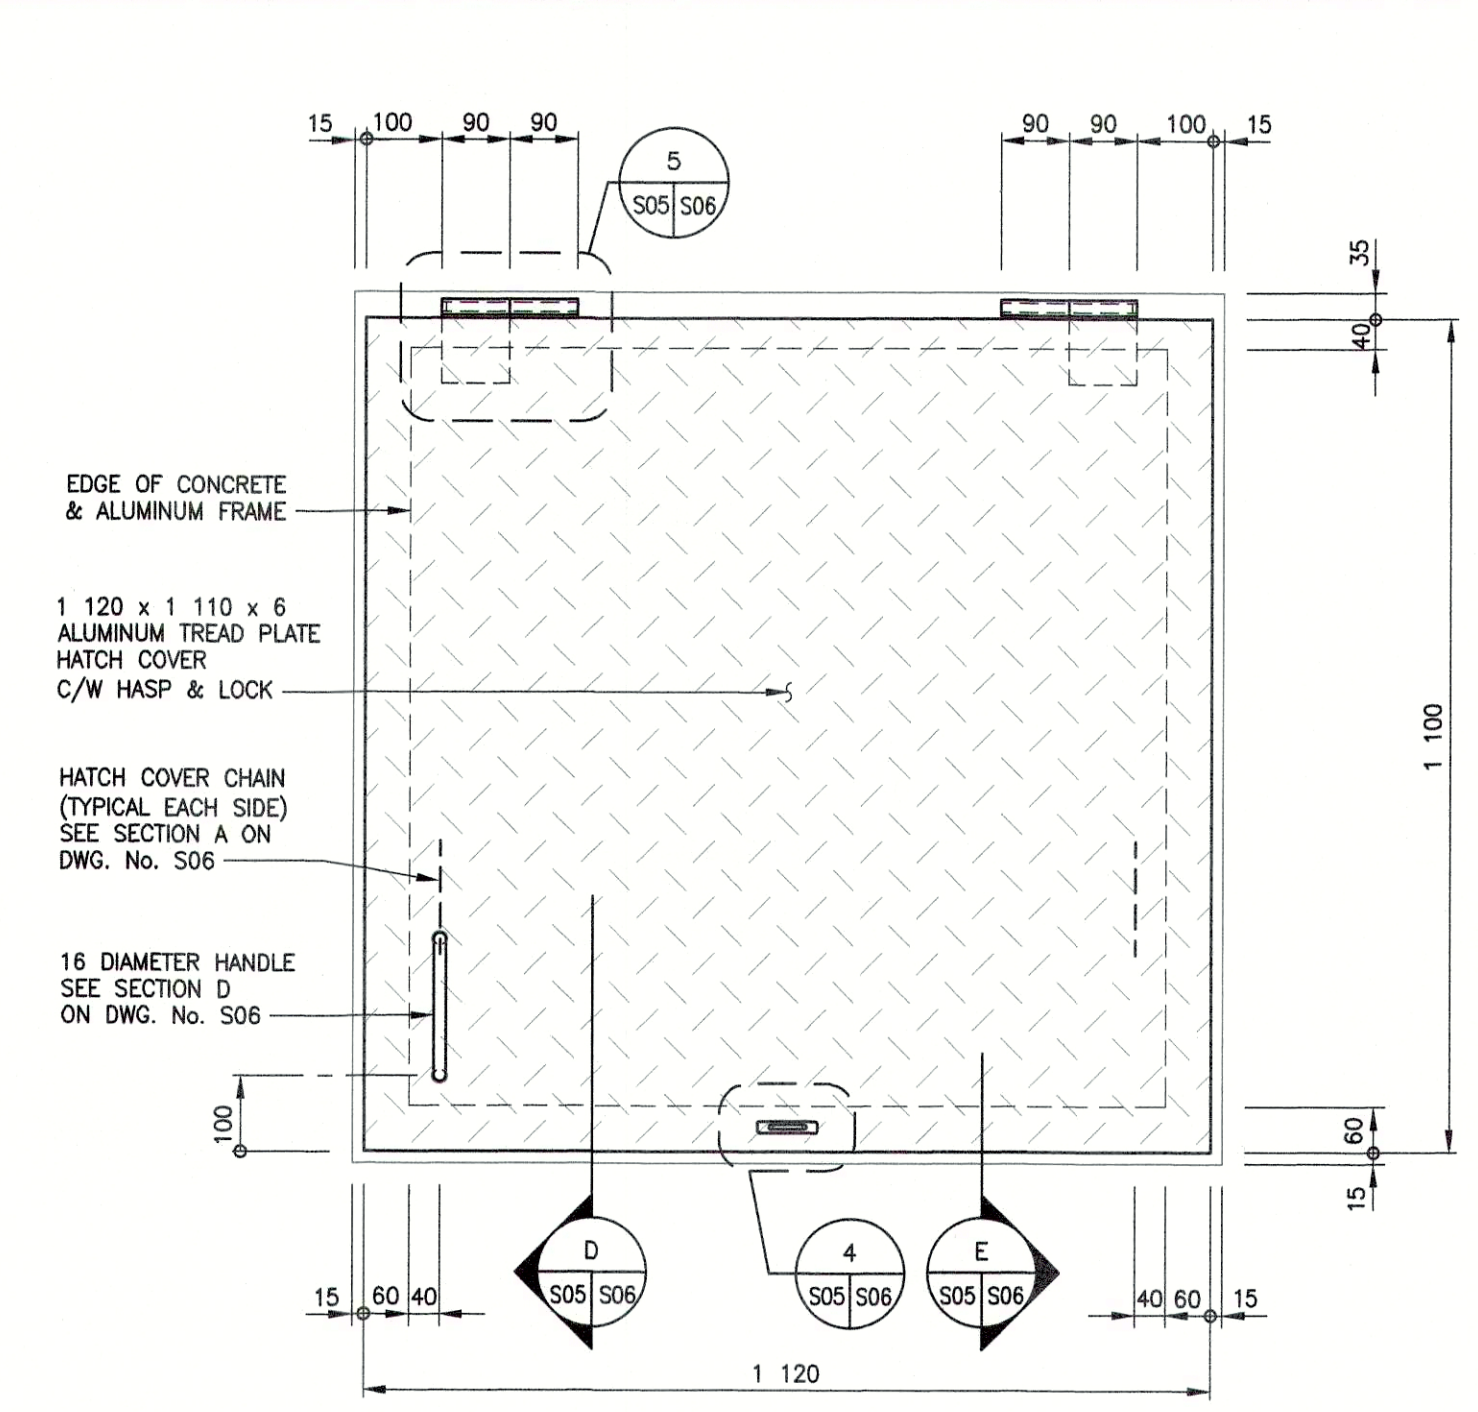


DETAIL 3
1:10
S01/S05

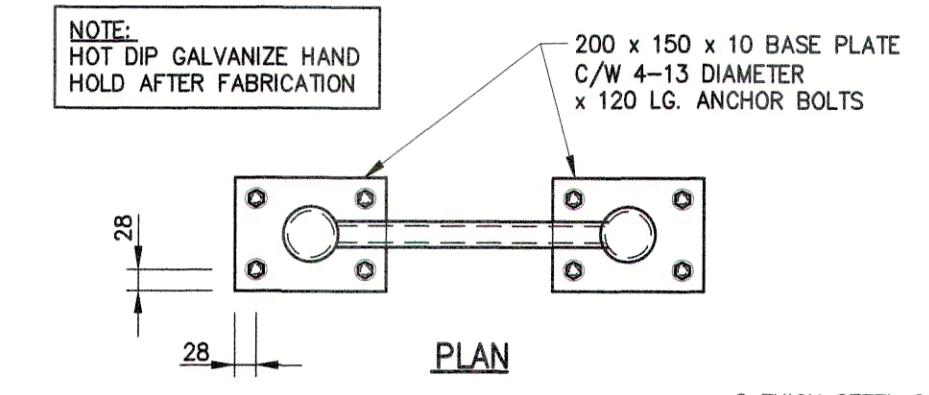


PLAN

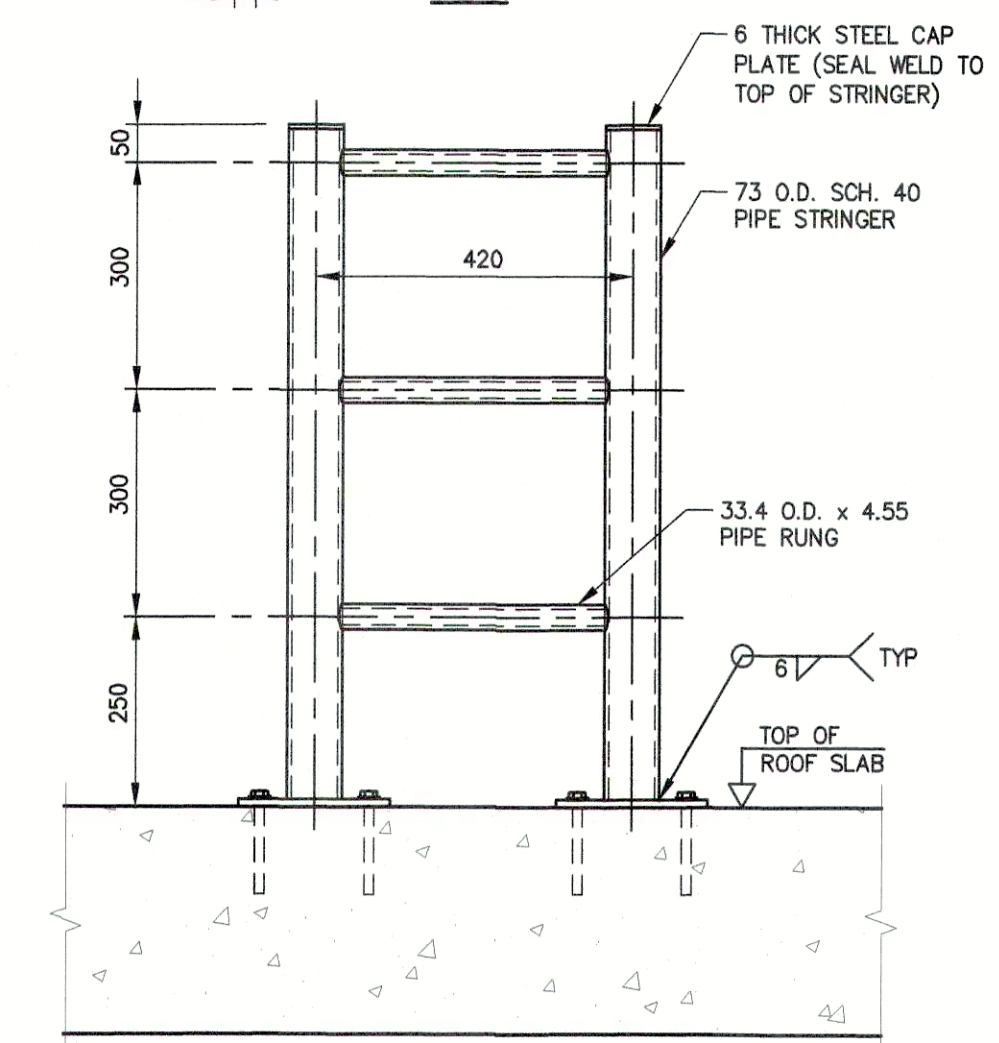

HAND HOLD DETAIL 4
1:10
S01/S05

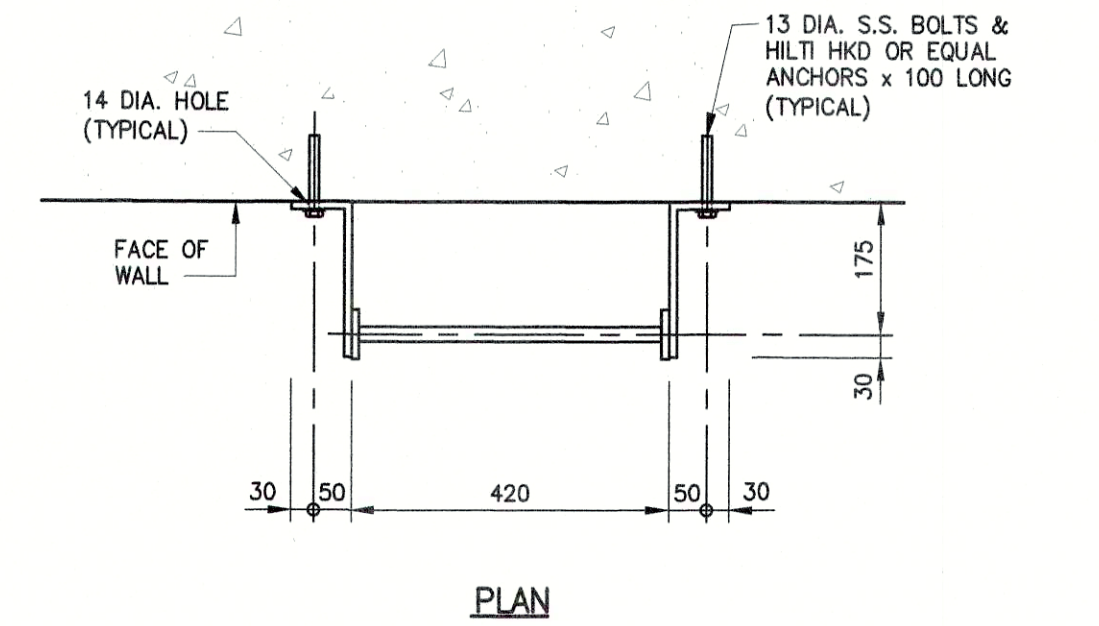

PLAN

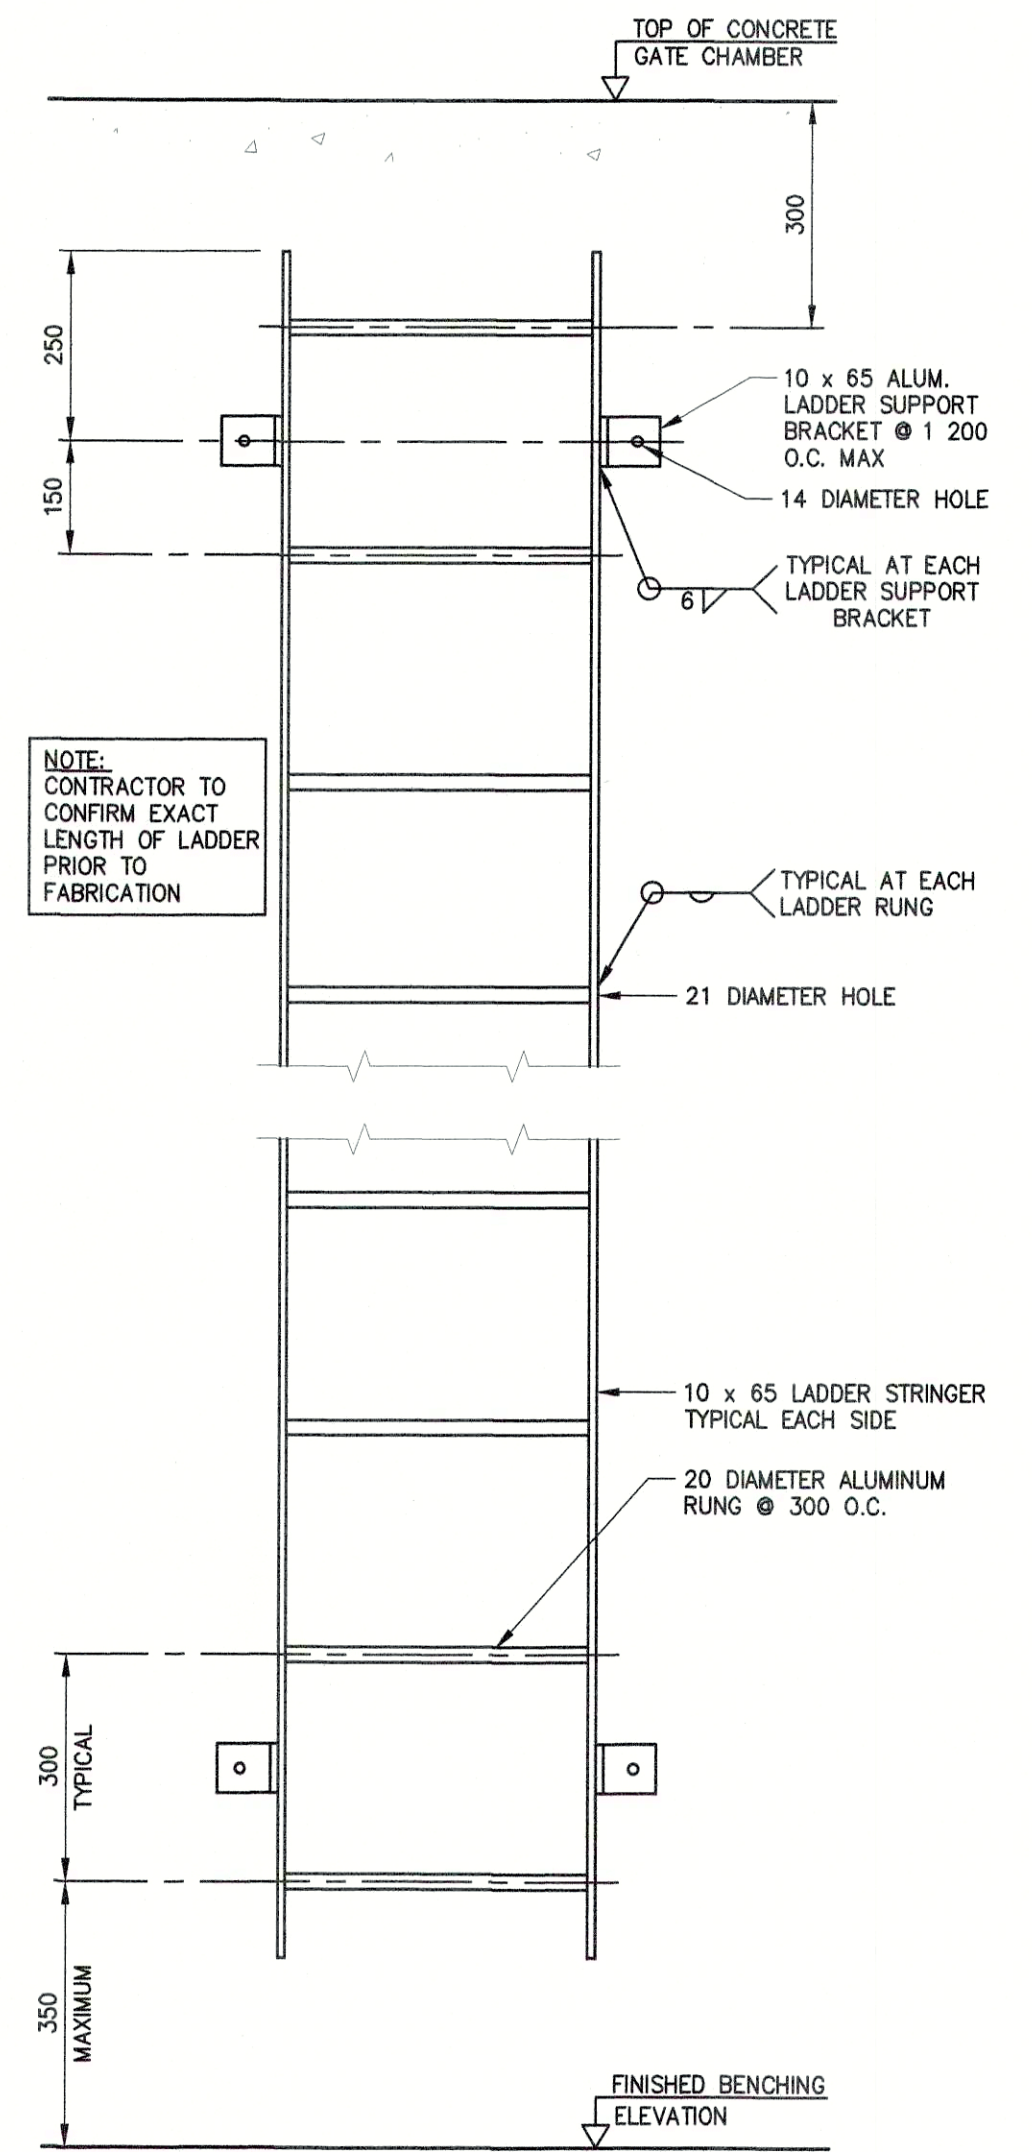

LADDER DETAIL 5
1:10
S01/S05

METRIC
WHOLE NUMBERS INDICATE MILLIMETRES
DECIMALIZED NUMBERS INDICATE METRES

**ENGINEERS
GEOSCIENTISTS
MANITOBA**
Certificate of Authorization
WSP Canada Group Limited
No. 6657

G.S.M. ELEV.					
DESIGNED BY	BB/MRI	CHECKED BY	EH		
DRAWN BY	KD	APPROVED BY	JPL		
HR. SCALE	AS NOTED	RELEASED FOR CONSTRUCTION	Signed by KZ September 14, 2018		
1	ISSUED FOR TENDER	13/09/2018	BB		
NO.	REVISIONS	DATE	BY	DATE	13/09/2018

WSP Canada Group Limited
93 Lombard Avenue, Suite 111
Winnipeg MB R3B 3B1
T+1 204-943-3178
F+1 204-943-4948
www.wsp.com

PROVINCE OF MANITOBA
R.B. BOWLES
Member
34037
REGISTERED PROFESSIONAL ENGINEER

BIO OPPORTUNITY: 865-2018
PLOT DATE: 13/09/2018

THE CITY OF WINNIPEG
WATER AND WASTE DEPARTMENT

OUTFALL GATE CHAMBER UPGRADES
AUBREY STREET
SRS OUTFALL GATE CHAMBER

ACCESS HATCH & MISCELLANEOUS METAL DETAILS
(SHEET 1 OF 2)

CONSULTANT DRAWING NUMBER: 5516047 - S05
SHEET 07 OF 33
CITY DRAWING NUMBER: LD-8019

NOTE:
These design documents are prepared solely for the use by the party with whom the design professional has entered into a contract and there are no representations of any kind made by the design professional to any party with whom the design professional has not entered into a contract.