



120 VAC, 15A  
PANEL A CCT-4

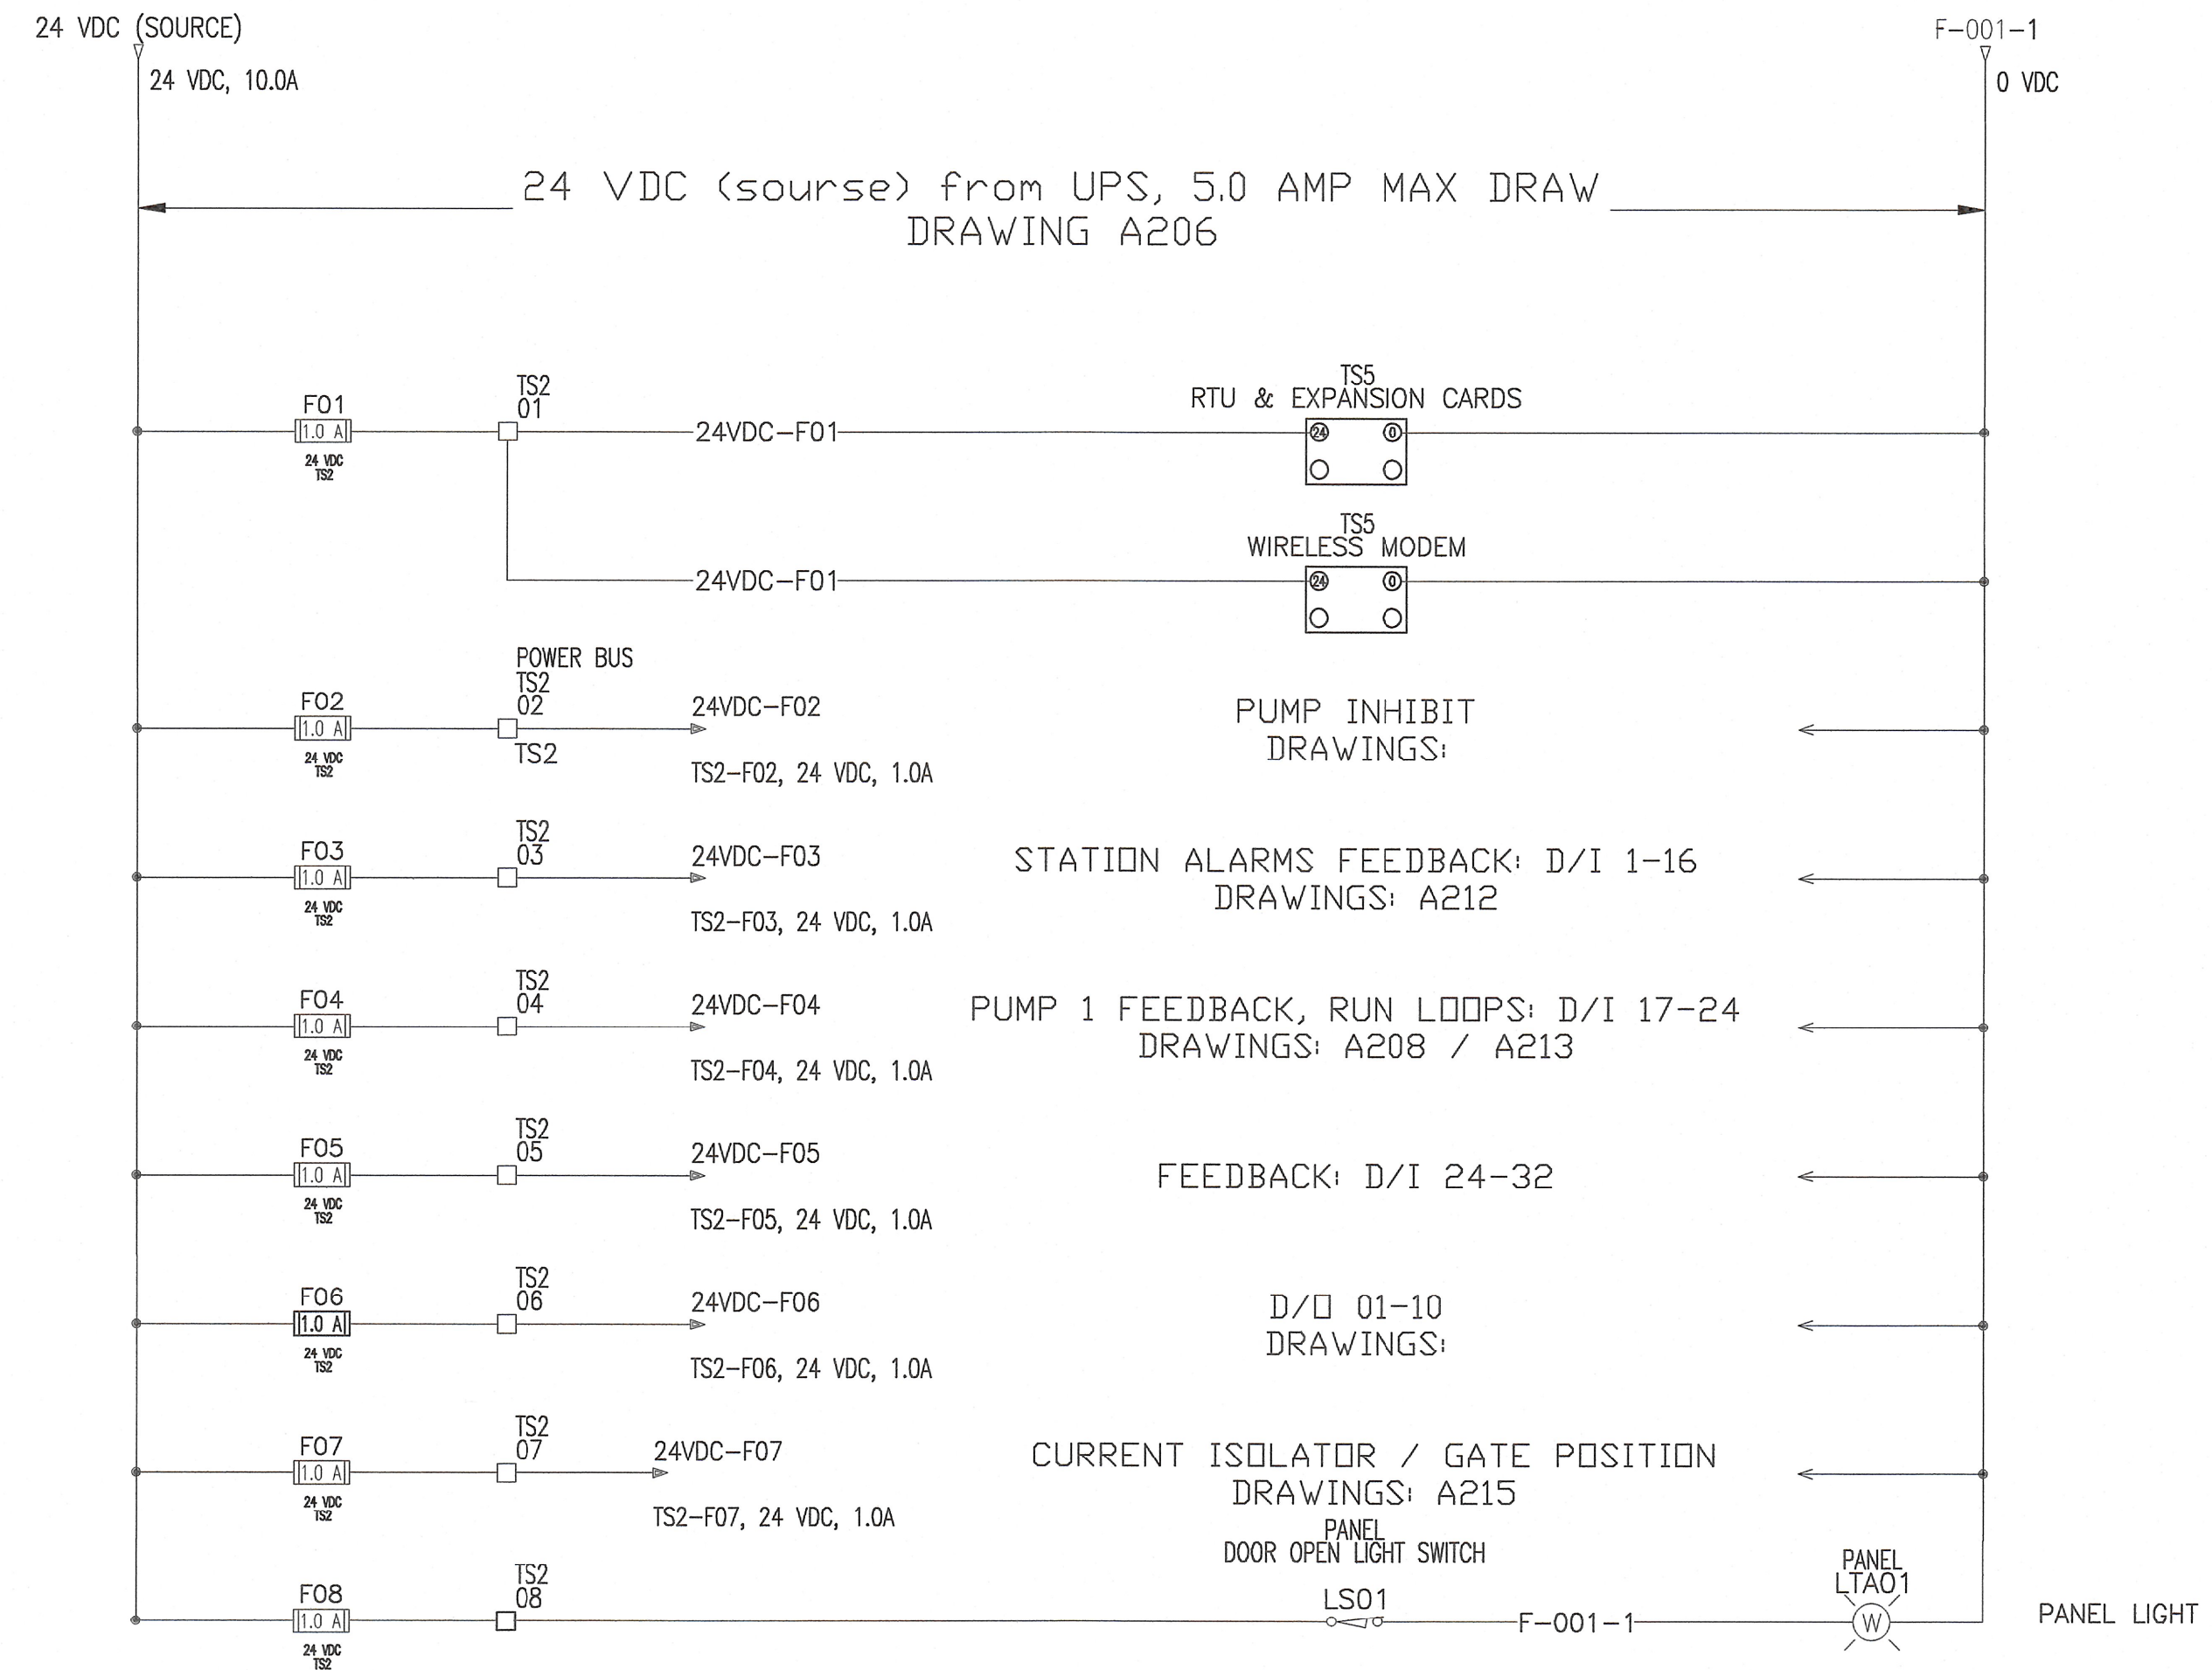

Sep 10, 2018 9:45am  
 L:\Projects\2018\1812217-00 naby & aubrey st. outfall upgrades (r.m.)\03 - rmp\02 working draw\08 Elec\AUBREY\sheet\2-page 2.dwg - tab1-2

NOTE: These design documents are prepared solely for the use by the party with whom the design professional has entered into a contract and there are no representations of any kind made by the design professional to any party with whom the design professional has not entered into a contract.

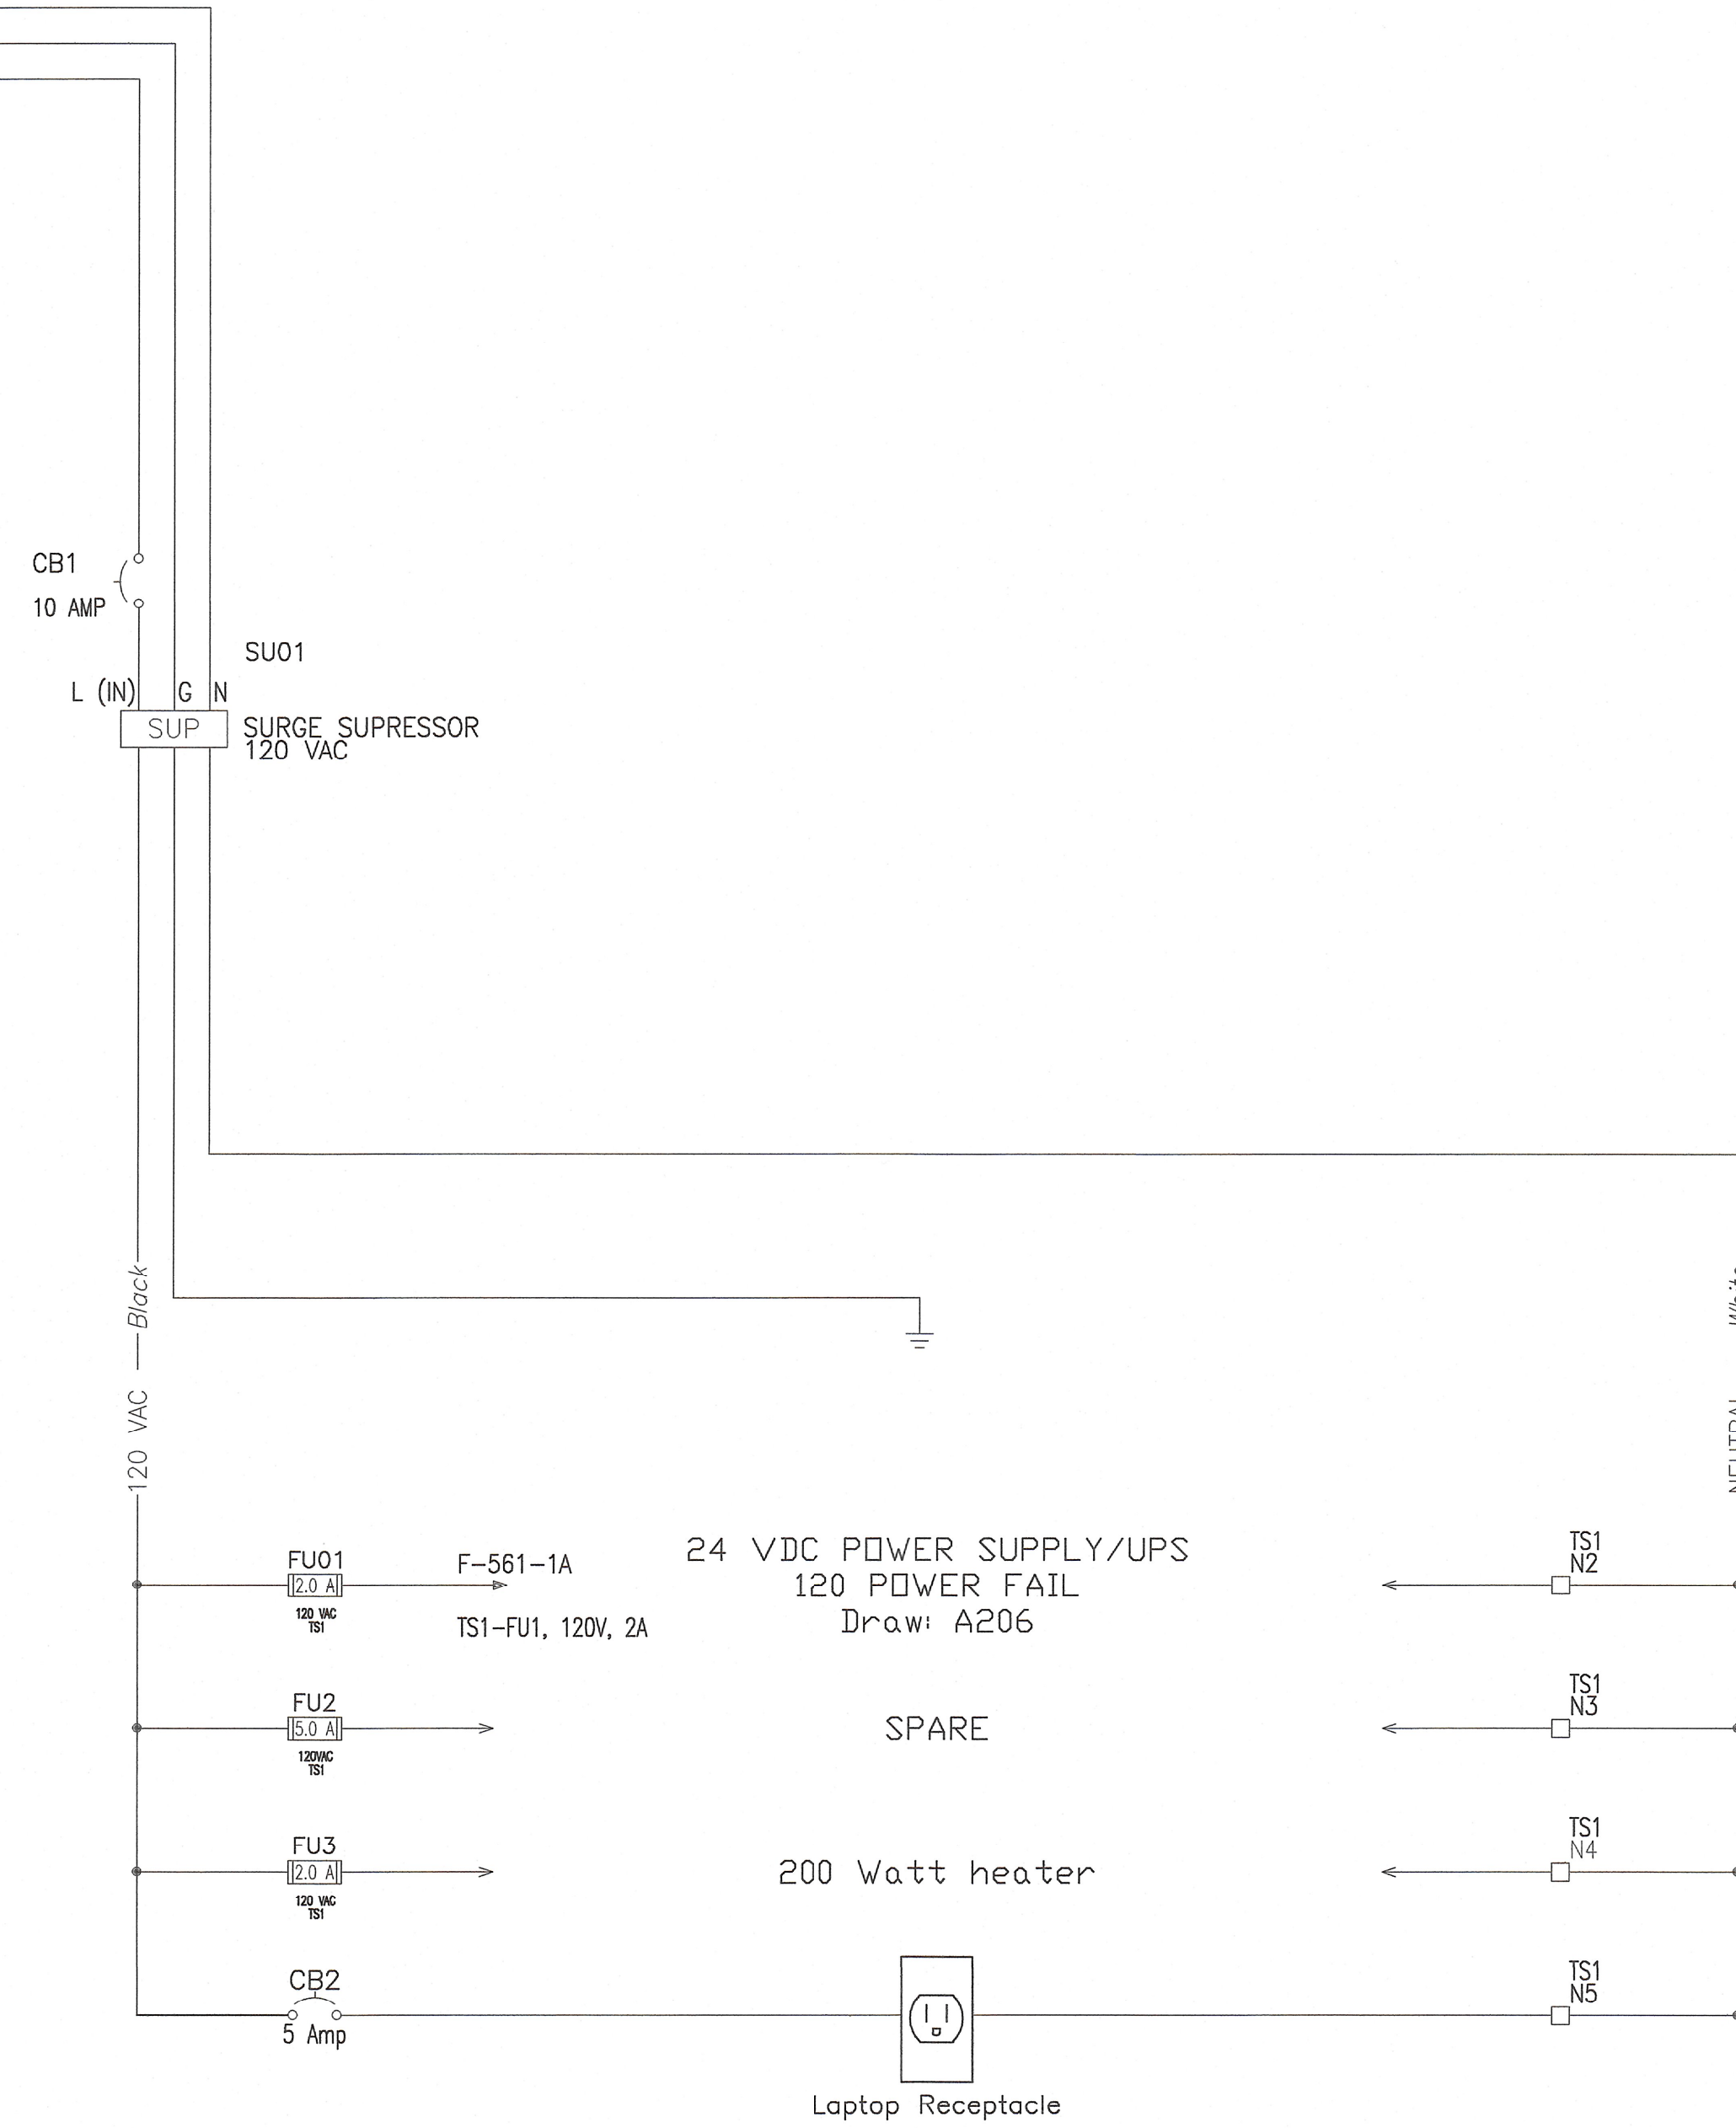

G.R.M. ELEV.		<b>wsp</b>		WSP Canada Group Limited 93 Lombard Avenue, Suite 111 Winnipeg MB R3B 3B1 T+1 204-943-3178 F+1 204-943-4948 www.wsp.com		ENGINEER'S SEAL SAPNU MEMBER 2238 10/09/2018	
DESIGNED BY	AE	CHECKED BY	ES	APPROVED BY	ES	BID OPPORTUNITY: 865-2018	
DRAWN BY	AE	RELEASED FOR CONSTRUCTION	Signed by KZ September 14, 2018		PLOT DATE: 10/09/2018		
NO.	REVISIONS	DATE	BY	DATE	DATE		
3	ISSUED FOR TENDER	14/09/18	ES				
2	ISSUED FOR REVIEW	15/08/18	ES				
1	ISSUED FOR REVIEW	12/12/16	HP				

**THE CITY OF WINNIPEG**  
WATER AND WASTE DEPARTMENT

OUTFALL GATE CHAMBER UPGRADES  
AUBREY STREET  
SRS OUTFALL GATE CHAMBER

POWER AND FUSE DISTRIBUTION

CONSULTANT DRAWING NUMBER	5516047 - 102
SHEET OF	17 33
CITY DRAWING NUMBER	LD-8029