


# WELLINGTON CRESCENT

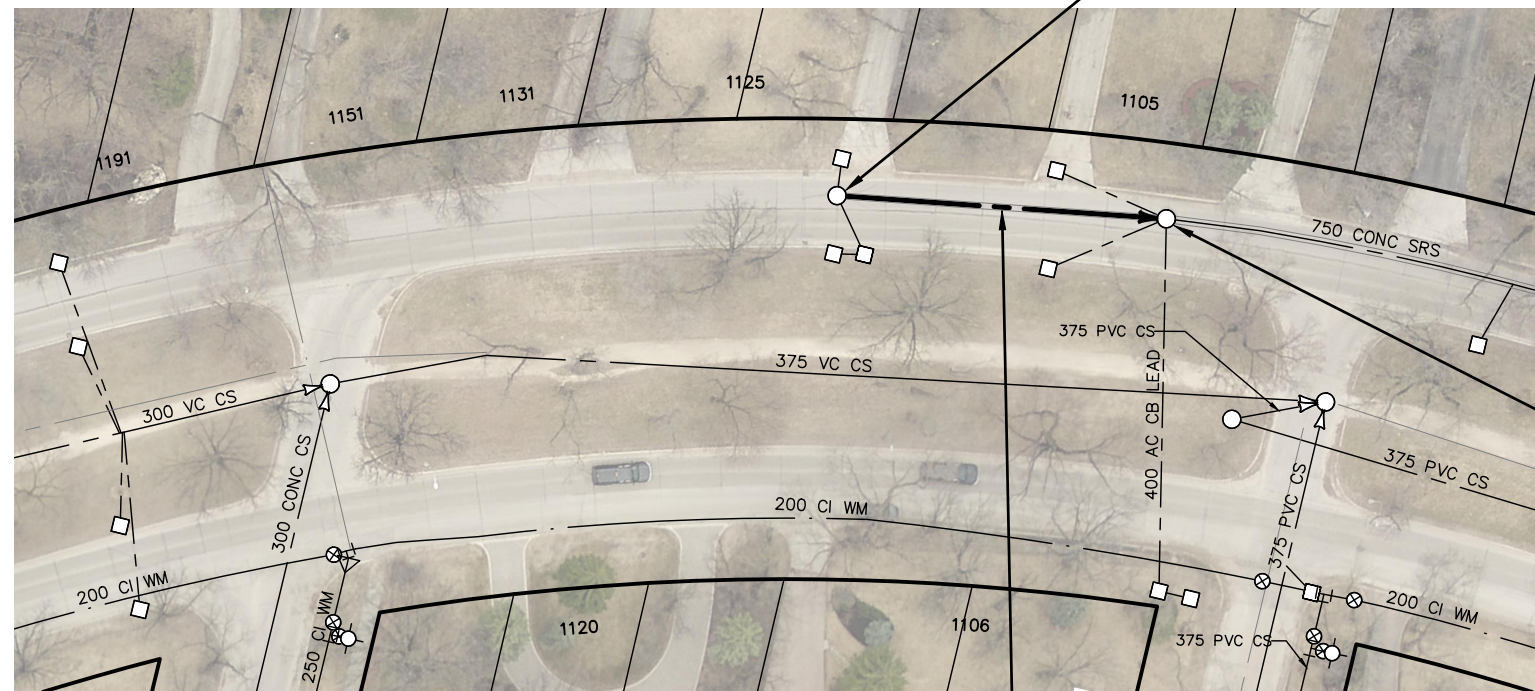

S-MH60005667  
RIM 230.10  
INV E 226.95  
INV S 227.12


S-MH60005666  
RIM 230.21  
INV E 226.52  
INV W 226.26  
INV S 226.65

NIAGARA ST  
32.6 OF 600 CONC SRS TO BE LINED  
S-MA60007075  
(PARTIALLY DETERIORATED)  
WATERLOO ST

SEWER JUNCTION INFORMATION FROM SEWER VIDEO INSPECTION		
SEWER ID S-MA60007075		
DISTANCE FROM MH ID S-MH60005667		
DISTANCE	DIAMETER	CLOCK
**** NO SERVICE JUNCTIONS ****		

**WARNING**  
IF POWER EQUIPMENT OR EXPLOSIVES ARE TO BE USED FOR EXCAVATION ON THIS PROJECT THE CONTRACTOR MUST:  
1) NOTIFY THE GAS COMPANY OF THE PROPOSED LOCATION OF EXCAVATION.  
2) TAKE PRECAUTION TO AVOID DAMAGE TO GAS COMPANY INSTALLATIONS.  
SEE PROVINCIAL REGULATION 210/72 FOR DETAILS

FOR INDEX SEE  
11643

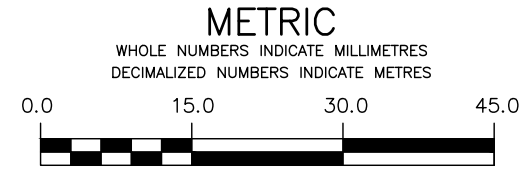

LOCATION APPROVED UNDERGROUND STRUCTURES		B.M.	ELEV.
SUPV. U/G STRUCTURES COMMITTEE	DATE		
NOTE: LOCATION OF UNDERGROUND STRUCTURES AS SHOWN ARE BASED ON THE BEST INFORMATION AVAILABLE BUT NO GUARANTEE IS GIVEN THAT ALL EXISTING UTILITIES ARE SHOWN OR THAT THE GIVEN LOCATIONS ARE EXACT. CONFIRMATION OF EXISTENCE AND EXACT LOCATION OF ALL SERVICES MUST BE OBTAINED FROM THE INDIVIDUAL UTILITIES BEFORE PROCEEDING WITH CONSTRUCTION.			
NO.	REVISIONS	DATE	BY

DESIGNED BY	JKH	CHECKED BY	HAK
DRAWN BY	DML	APPROVED BY	BWB
SCALE:		RELEASED FOR CONSTRUCTION	ORIGINAL SIGNED
HORIZONTAL	1:750		<b>K. ZUREK</b>
VERTICAL		DATE	2018 03 12

ENGINEER'S SEAL  
**ORIGINAL SIGNED BY H.A. KATZ 2018 03 12**  
CONSULTANT DRAWING NUMBER

**THE CITY OF WINNIPEG**  
WATER AND WASTE DEPARTMENT  
ENGINEERING DIVISION

2017 SEWER RENEWALS  
BY CIPP LINING - CONTRACT NO. 3  
**WELLINGTON CRESCENT**  
1ST MH E OF NIAGARA STREET TO  
2ND MH E OF NIAGARA STREET

SHEET 12 OF 25  
CITY DRAWING NUMBER  
**11653**