


# THURSO STREET

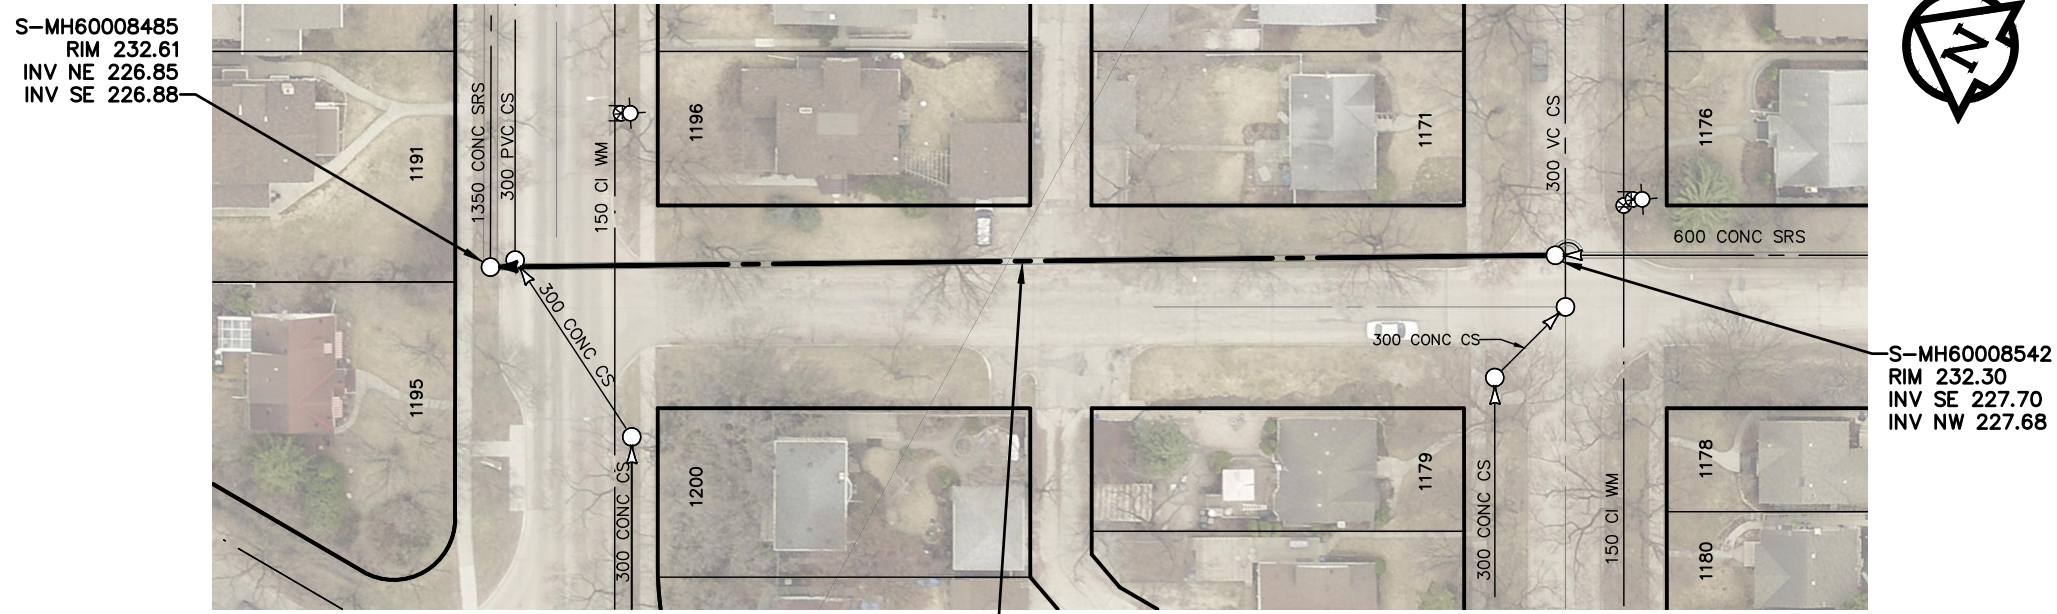

105.3 OF 600 CONC SRS TO BE LINED  
S-MA60021439  
(PARTIALLY DETERIORATED)


GROSVENOR AV

DORCHESTER AV

SEWER JUNCTION INFORMATION FROM SEWER VIDEO INSPECTION		
SEWER ID S-MA60021439		
DISTANCE FROM MH ID S-MH60008542		
DISTANCE	DIAMETER	CLOCK
*** NO SERVICE JUNCTIONS ***		

**WARNING**  
IF POWER EQUIPMENT OR EXPLOSIVES ARE TO BE USED FOR EXCAVATION ON THIS PROJECT THE CONTRACTOR MUST:  
1) NOTIFY THE GAS COMPANY OF THE PROPOSED LOCATION OF EXCAVATION.  
2) TAKE PRECAUTION TO AVOID DAMAGE TO GAS COMPANY INSTALLATIONS.  
SEE PROVINCIAL REGULATION 210/72 FOR DETAILS

FOR INDEX SEE 11643

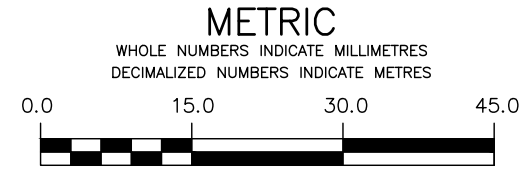

<p><b>LOCATION APPROVED UNDERGROUND STRUCTURES</b></p> <p>SUPV. U/G STRUCTURES COMMITTEE _____ DATE _____</p> <p>NOTE: LOCATION OF UNDERGROUND STRUCTURES AS SHOWN ARE BASED ON THE BEST INFORMATION AVAILABLE BUT NO GUARANTEE IS GIVEN THAT ALL EXISTING UTILITIES ARE SHOWN OR THAT THE GIVEN LOCATIONS ARE EXACT. CONFIRMATION OF EXISTENCE AND EXACT LOCATION OF ALL SERVICES MUST BE OBTAINED FROM THE INDIVIDUAL UTILITIES BEFORE PROCEEDING WITH CONSTRUCTION.</p>	<table border="1" style="width:100%; border-collapse: collapse;"> <tr> <th>B.M.</th> <th>ELEV.</th> <th></th> <th></th> </tr> <tr><td> </td><td> </td><td> </td><td> </td></tr> <tr><td> </td><td> </td><td> </td><td> </td></tr> <tr><td> </td><td> </td><td> </td><td> </td></tr> <tr><td> </td><td> </td><td> </td><td> </td></tr> <tr><td> </td><td> </td><td> </td><td> </td></tr> <tr><td> </td><td> </td><td> </td><td> </td></tr> <tr><td> </td><td> </td><td> </td><td> </td></tr> <tr> <th>NO.</th> <th>REVISIONS</th> <th>DATE</th> <th>BY</th> </tr> <tr> <td> </td> <td> </td> <td> </td> <td> </td> </tr> </table>	B.M.	ELEV.																															NO.	REVISIONS	DATE	BY					<table border="1" style="width:100%; border-collapse: collapse;"> <tr> <td>DESIGNED BY</td> <td>JKH</td> <td>CHECKED BY</td> <td>HAK</td> </tr> <tr> <td>DRAWN BY</td> <td>DML</td> <td>APPROVED BY</td> <td>BWB</td> </tr> <tr> <td>SCALE:</td> <td></td> <td>RELEASED FOR CONSTRUCTION</td> <td>ORIGINAL SIGNED</td> </tr> <tr> <td>HORIZONTAL</td> <td>1:750</td> <td></td> <td><b>K. ZUREK</b></td> </tr> <tr> <td>VERTICAL</td> <td></td> <td>DATE</td> <td>2018 03 12</td> </tr> </table>	DESIGNED BY	JKH	CHECKED BY	HAK	DRAWN BY	DML	APPROVED BY	BWB	SCALE:		RELEASED FOR CONSTRUCTION	ORIGINAL SIGNED	HORIZONTAL	1:750		<b>K. ZUREK</b>	VERTICAL		DATE	2018 03 12	<p>ENGINEER'S SEAL</p> <p><b>ORIGINAL SIGNED BY H.A. KATZ 2018 03 12</b></p> <p>CONSULTANT DRAWING NUMBER _____</p>	<p><b>THE CITY OF WINNIPEG</b> WATER AND WASTE DEPARTMENT ENGINEERING DIVISION</p> <p>2017 SEWER RENEWALS BY CIPP LINING – CONTRACT NO. 3 <b>THURSO STREET</b> MH AT DORECHESTER AVENUE TO MH AT GROSVENOR AVENUE</p>	<p>SHEET <b>14</b> OF <b>25</b> CITY DRAWING NUMBER <b>11655</b></p>
B.M.	ELEV.	
NO.	REVISIONS	DATE	BY	
DESIGNED BY	JKH	CHECKED BY	HAK	
DRAWN BY	DML	APPROVED BY	BWB	
SCALE:		RELEASED FOR CONSTRUCTION	ORIGINAL SIGNED	
HORIZONTAL	1:750		<b>K. ZUREK</b>	
VERTICAL		DATE	2018 03 12	