


S-MH50012170
 RIM 230.47
 INV N 222.13
 INV E 222.12
 INV S 221.97
 INV W 221.99

ARCHIBALD STREET

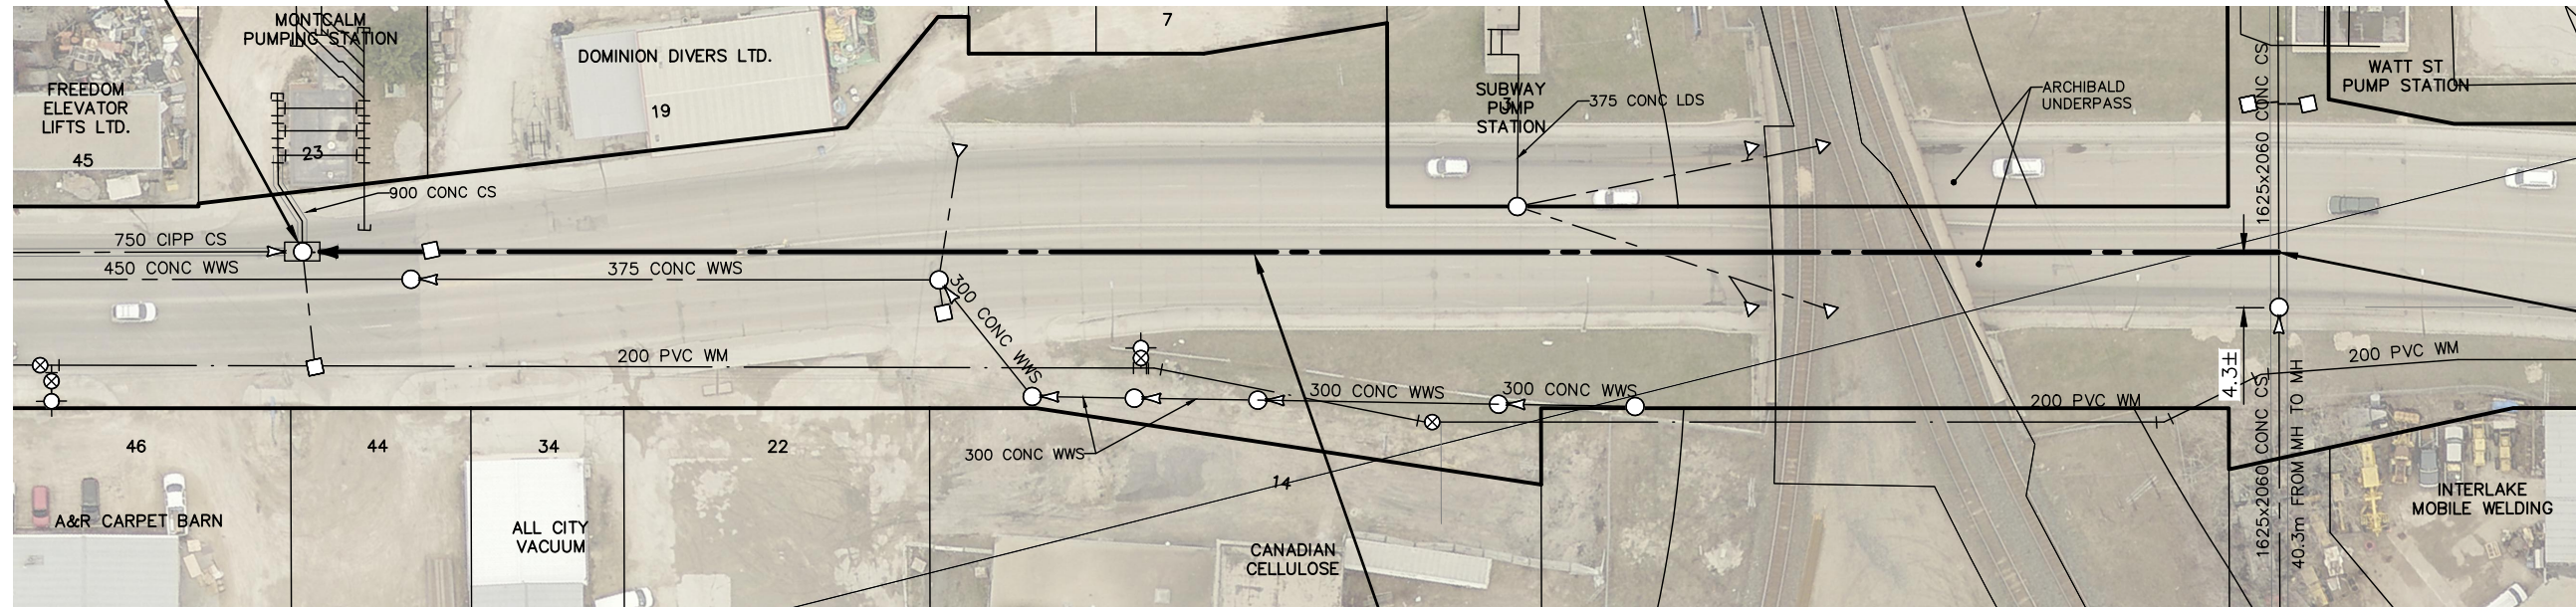


195.5 OF 600 CONC/BRICK SECONDARY INTERCEPTOR TO BE LINED S-MA50018054 (PARTIALLY DETERIORATED)

CP RAIL
 KEEWATIN
 SUBDIVISION

SEWER JUNCTION INFORMATION FROM SEWER VIDEO INSPECTION		
SEWER ID S-MA50018054		
DISTANCE FROM MH ID S-TE70030647		
DISTANCE	DIAMETER	CLOCK
**** NO SERVICE JUNCTIONS ****		

WARNING
 IF POWER EQUIPMENT OR EXPLOSIVES ARE TO BE USED FOR EXCAVATION ON THIS PROJECT THE CONTRACTOR MUST:
 1) NOTIFY THE GAS COMPANY OF THE PROPOSED LOCATION OF EXCAVATION.
 2) TAKE PRECAUTION TO AVOID DAMAGE TO GAS COMPANY INSTALLATIONS.
 SEE PROVINCIAL REGULATION 210/72 FOR DETAILS

FOR INDEX SEE 11643

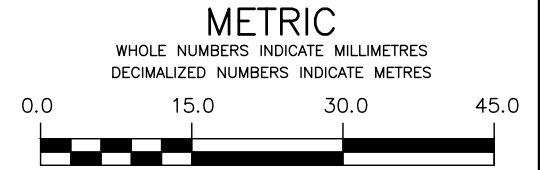

<p>LOCATION APPROVED UNDERGROUND STRUCTURES</p> <p>SUPV. U/G STRUCTURES COMMITTEE _____ DATE _____</p> <p>NOTE: LOCATION OF UNDERGROUND STRUCTURES AS SHOWN ARE BASED ON THE BEST INFORMATION AVAILABLE BUT NO GUARANTEE IS GIVEN THAT ALL EXISTING UTILITIES ARE SHOWN OR THAT THE GIVEN LOCATIONS ARE EXACT. CONFIRMATION OF EXISTENCE AND EXACT LOCATION OF ALL SERVICES MUST BE OBTAINED FROM THE INDIVIDUAL UTILITIES BEFORE PROCEEDING WITH CONSTRUCTION.</p>	<table border="1" style="width:100%; border-collapse: collapse;"> <tr> <th style="width:5%;">NO.</th> <th style="width:15%;">REVISIONS</th> <th style="width:15%;">DATE</th> <th style="width:5%;">BY</th> </tr> <tr> <td> </td> <td> </td> <td> </td> <td> </td> </tr> </table>	NO.	REVISIONS	DATE	BY					<p>MORRISON HERSHFIELD</p> <table border="1" style="width:100%; border-collapse: collapse;"> <tr> <td>DESIGNED BY</td> <td>JKH</td> <td>CHECKED BY</td> <td>HAK</td> </tr> <tr> <td>DRAWN BY</td> <td>DML</td> <td>APPROVED BY</td> <td>BWB</td> </tr> <tr> <td>SCALE: HORIZONTAL</td> <td>1:750</td> <td>RELEASED FOR CONSTRUCTION</td> <td>ORIGINAL SIGNED</td> </tr> <tr> <td>VERTICAL</td> <td> </td> <td> </td> <td>K. ZUREK</td> </tr> <tr> <td>DATE</td> <td>18/01/15</td> <td>DATE</td> <td>2018 03 12</td> </tr> </table>	DESIGNED BY	JKH	CHECKED BY	HAK	DRAWN BY	DML	APPROVED BY	BWB	SCALE: HORIZONTAL	1:750	RELEASED FOR CONSTRUCTION	ORIGINAL SIGNED	VERTICAL			K. ZUREK	DATE	18/01/15	DATE	2018 03 12	<p>ENGINEER'S SEAL</p> <p>ORIGINAL SIGNED BY H.A. KATZ 2018 03 12</p> <p>CONSULTANT DRAWING NUMBER _____</p>	<p>THE CITY OF WINNIPEG WATER AND WASTE DEPARTMENT ENGINEERING DIVISION</p> <p>2017 SEWER RENEWALS BY CIPP LINING – CONTRACT NO. 3</p> <p>ARCHIBALD STREET TEE AT ELMWOOD ROAD TO 1ST MH S OF ELMWOOD ROAD</p>	<p>SHEET 22 OF 25</p> <p>CITY DRAWING NUMBER</p> <p>11663</p>
NO.	REVISIONS	DATE	BY																														
DESIGNED BY	JKH	CHECKED BY	HAK																														
DRAWN BY	DML	APPROVED BY	BWB																														
SCALE: HORIZONTAL	1:750	RELEASED FOR CONSTRUCTION	ORIGINAL SIGNED																														
VERTICAL			K. ZUREK																														
DATE	18/01/15	DATE	2018 03 12																														