


**GENERAL NOTES**


- A. ALL ABANDONED EQUIPMENT AND SERVICES WITHIN AREA OF WORK SHALL BE REMOVED.
- B. THIS BUILDING MAY CONTAIN ASBESTOS, REFER TO FRONT END SPECIFICATIONS FOR FURTHER INFORMATION.
- C. REFER TO ROOF DETAILS AND SPECIFICATIONS FOR ALL NEW AND CAPPED OPENINGS.

**DEMOLITION KEY NOTES**

- 1. REMOVE EXISTING BUFFER TANK, CAP OFF PIPING AS SHOWN.
- 2. REMOVE EXISTING PIPING APPROXIMATELY UP TO THIS POINT, CAP OFF REMAINING PIPING.
- 3. EXISTING MECHANICAL EQUIPMENT TO REMAIN.
- 4. EXISTING MECHANICAL ROOM GAS DETECTOR TO REMAIN.
- 5. EXISTING BOILER PLANT E STOP TO REMAIN.
- 6. EXISTING GAS DETECTION SYSTEM INTERFACE TO REMAIN.
- 7. EXISTING BOILER CONTROL PANEL TO REMAIN.

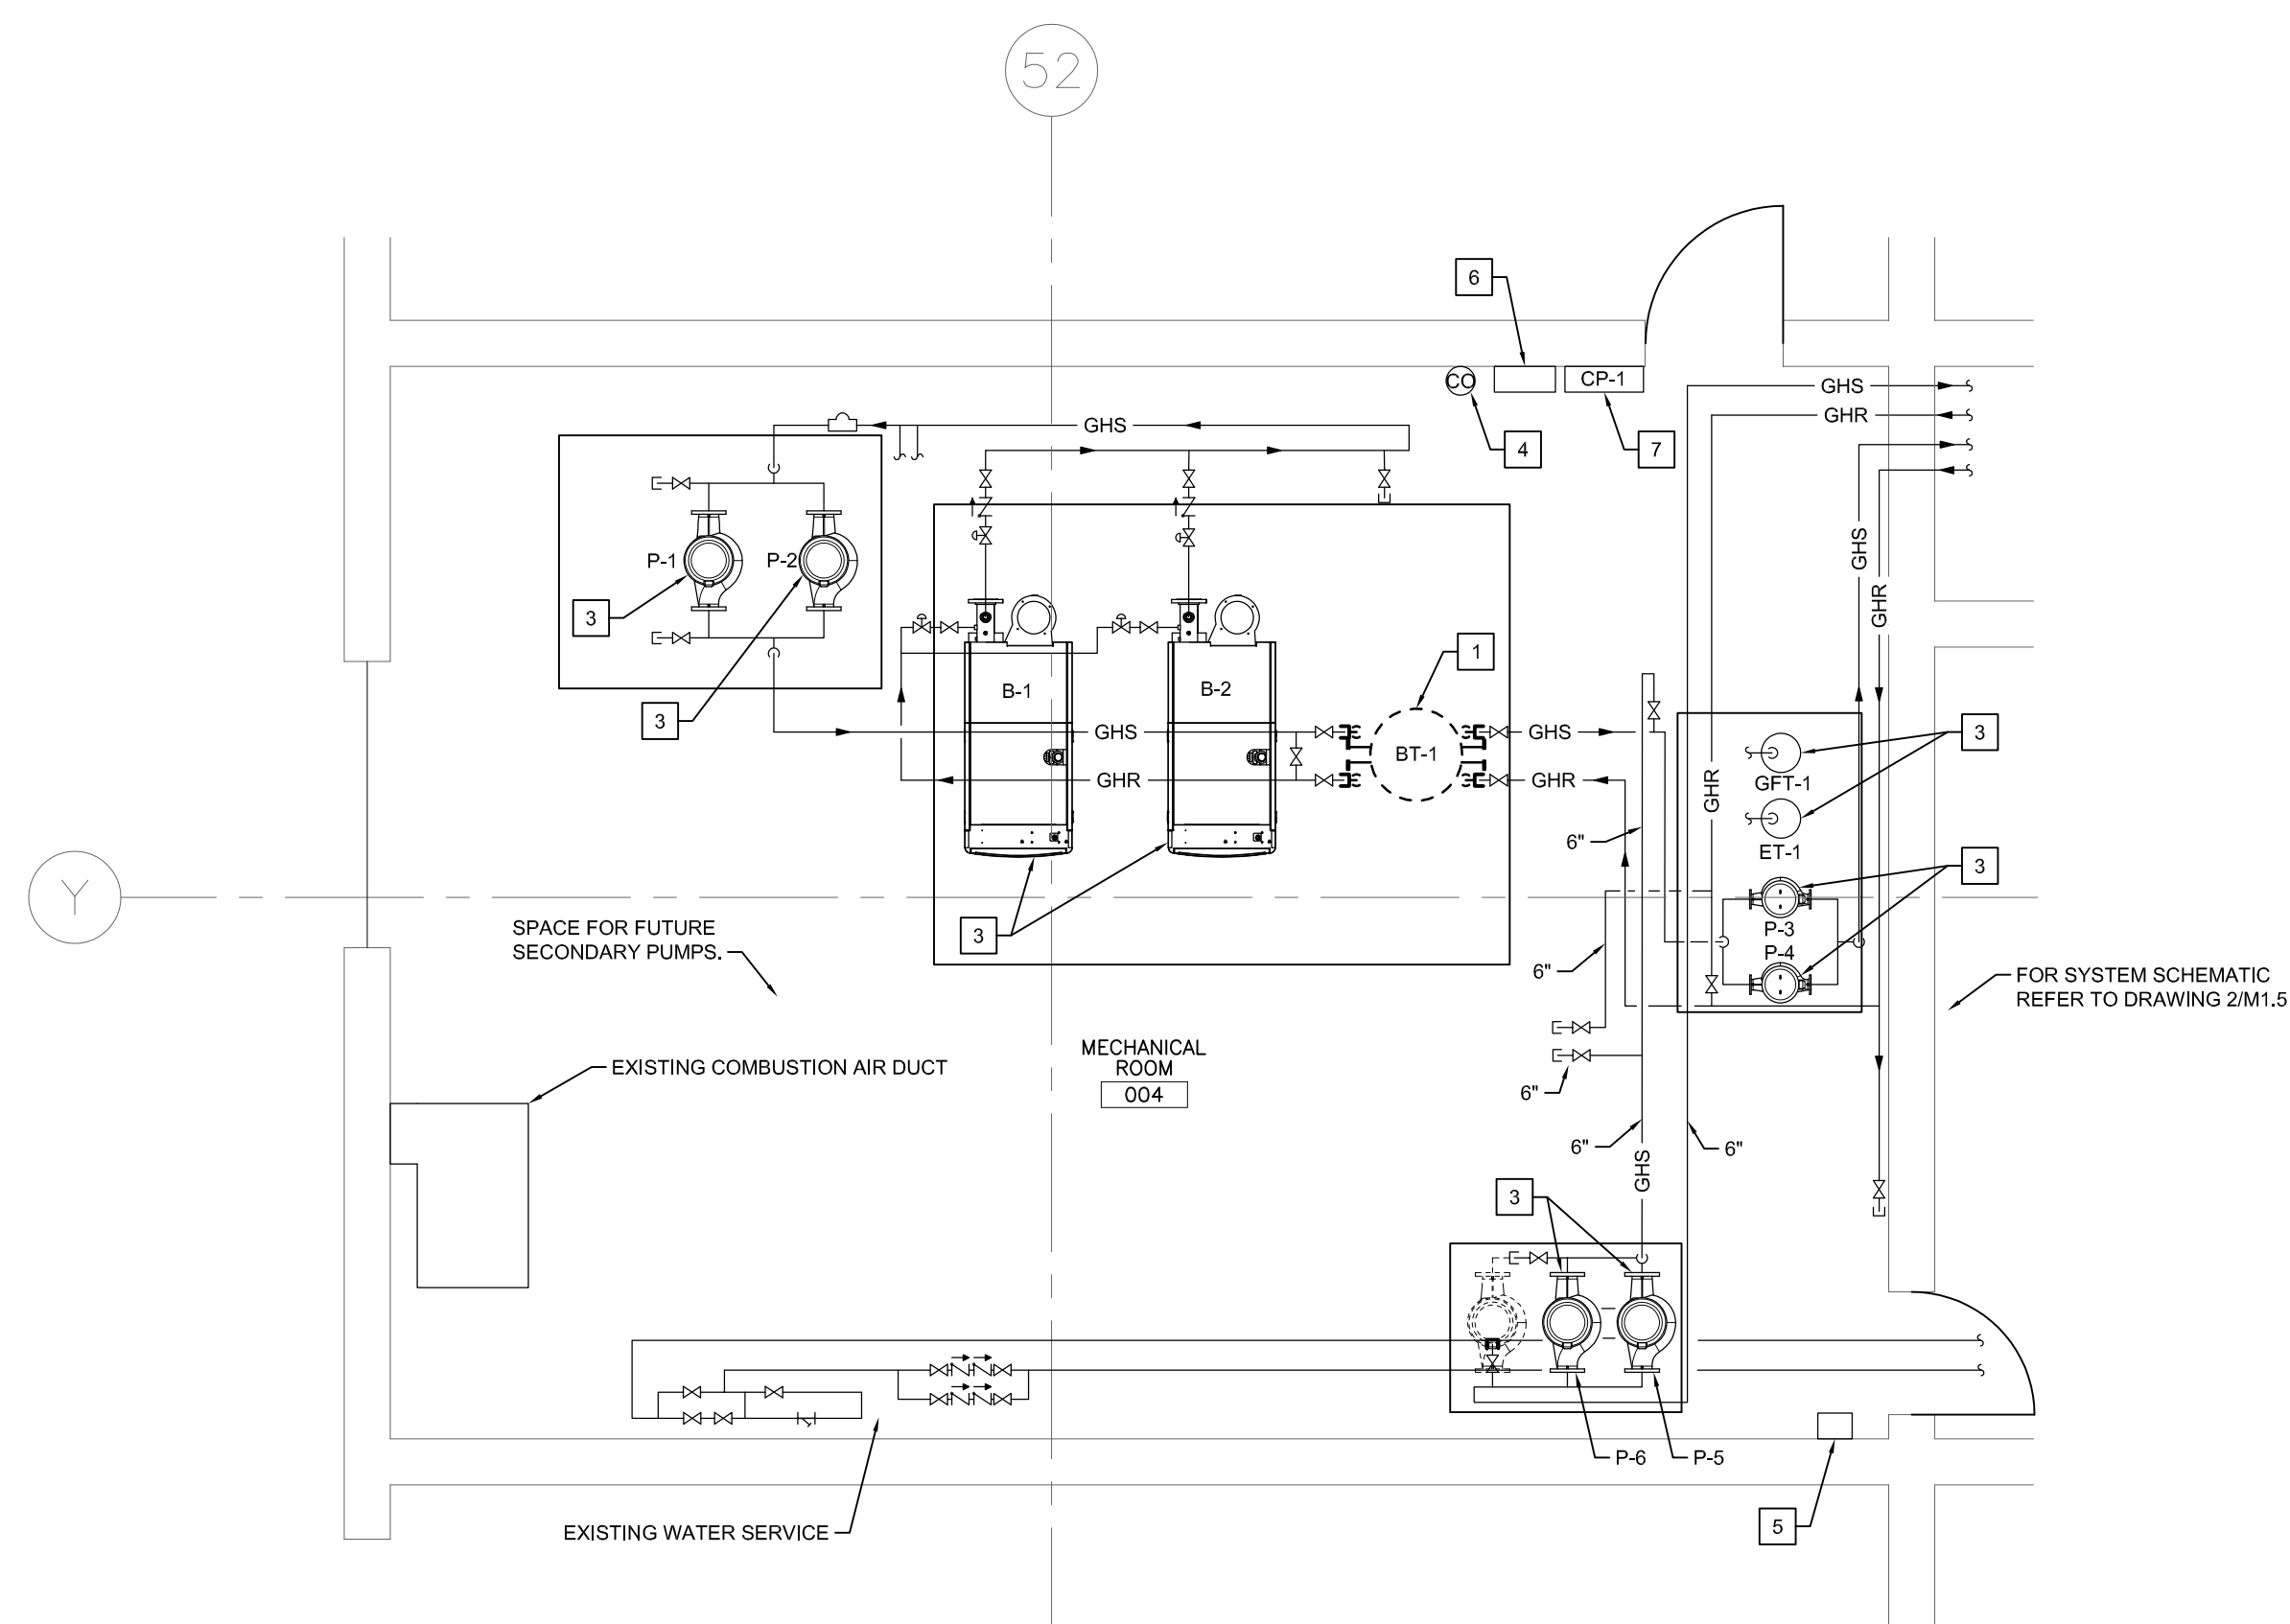

**1 MECHANICAL ROOM ENLARGED PLAN - DEMOLITION**  
SCALE: 1/4" = 1'-0"

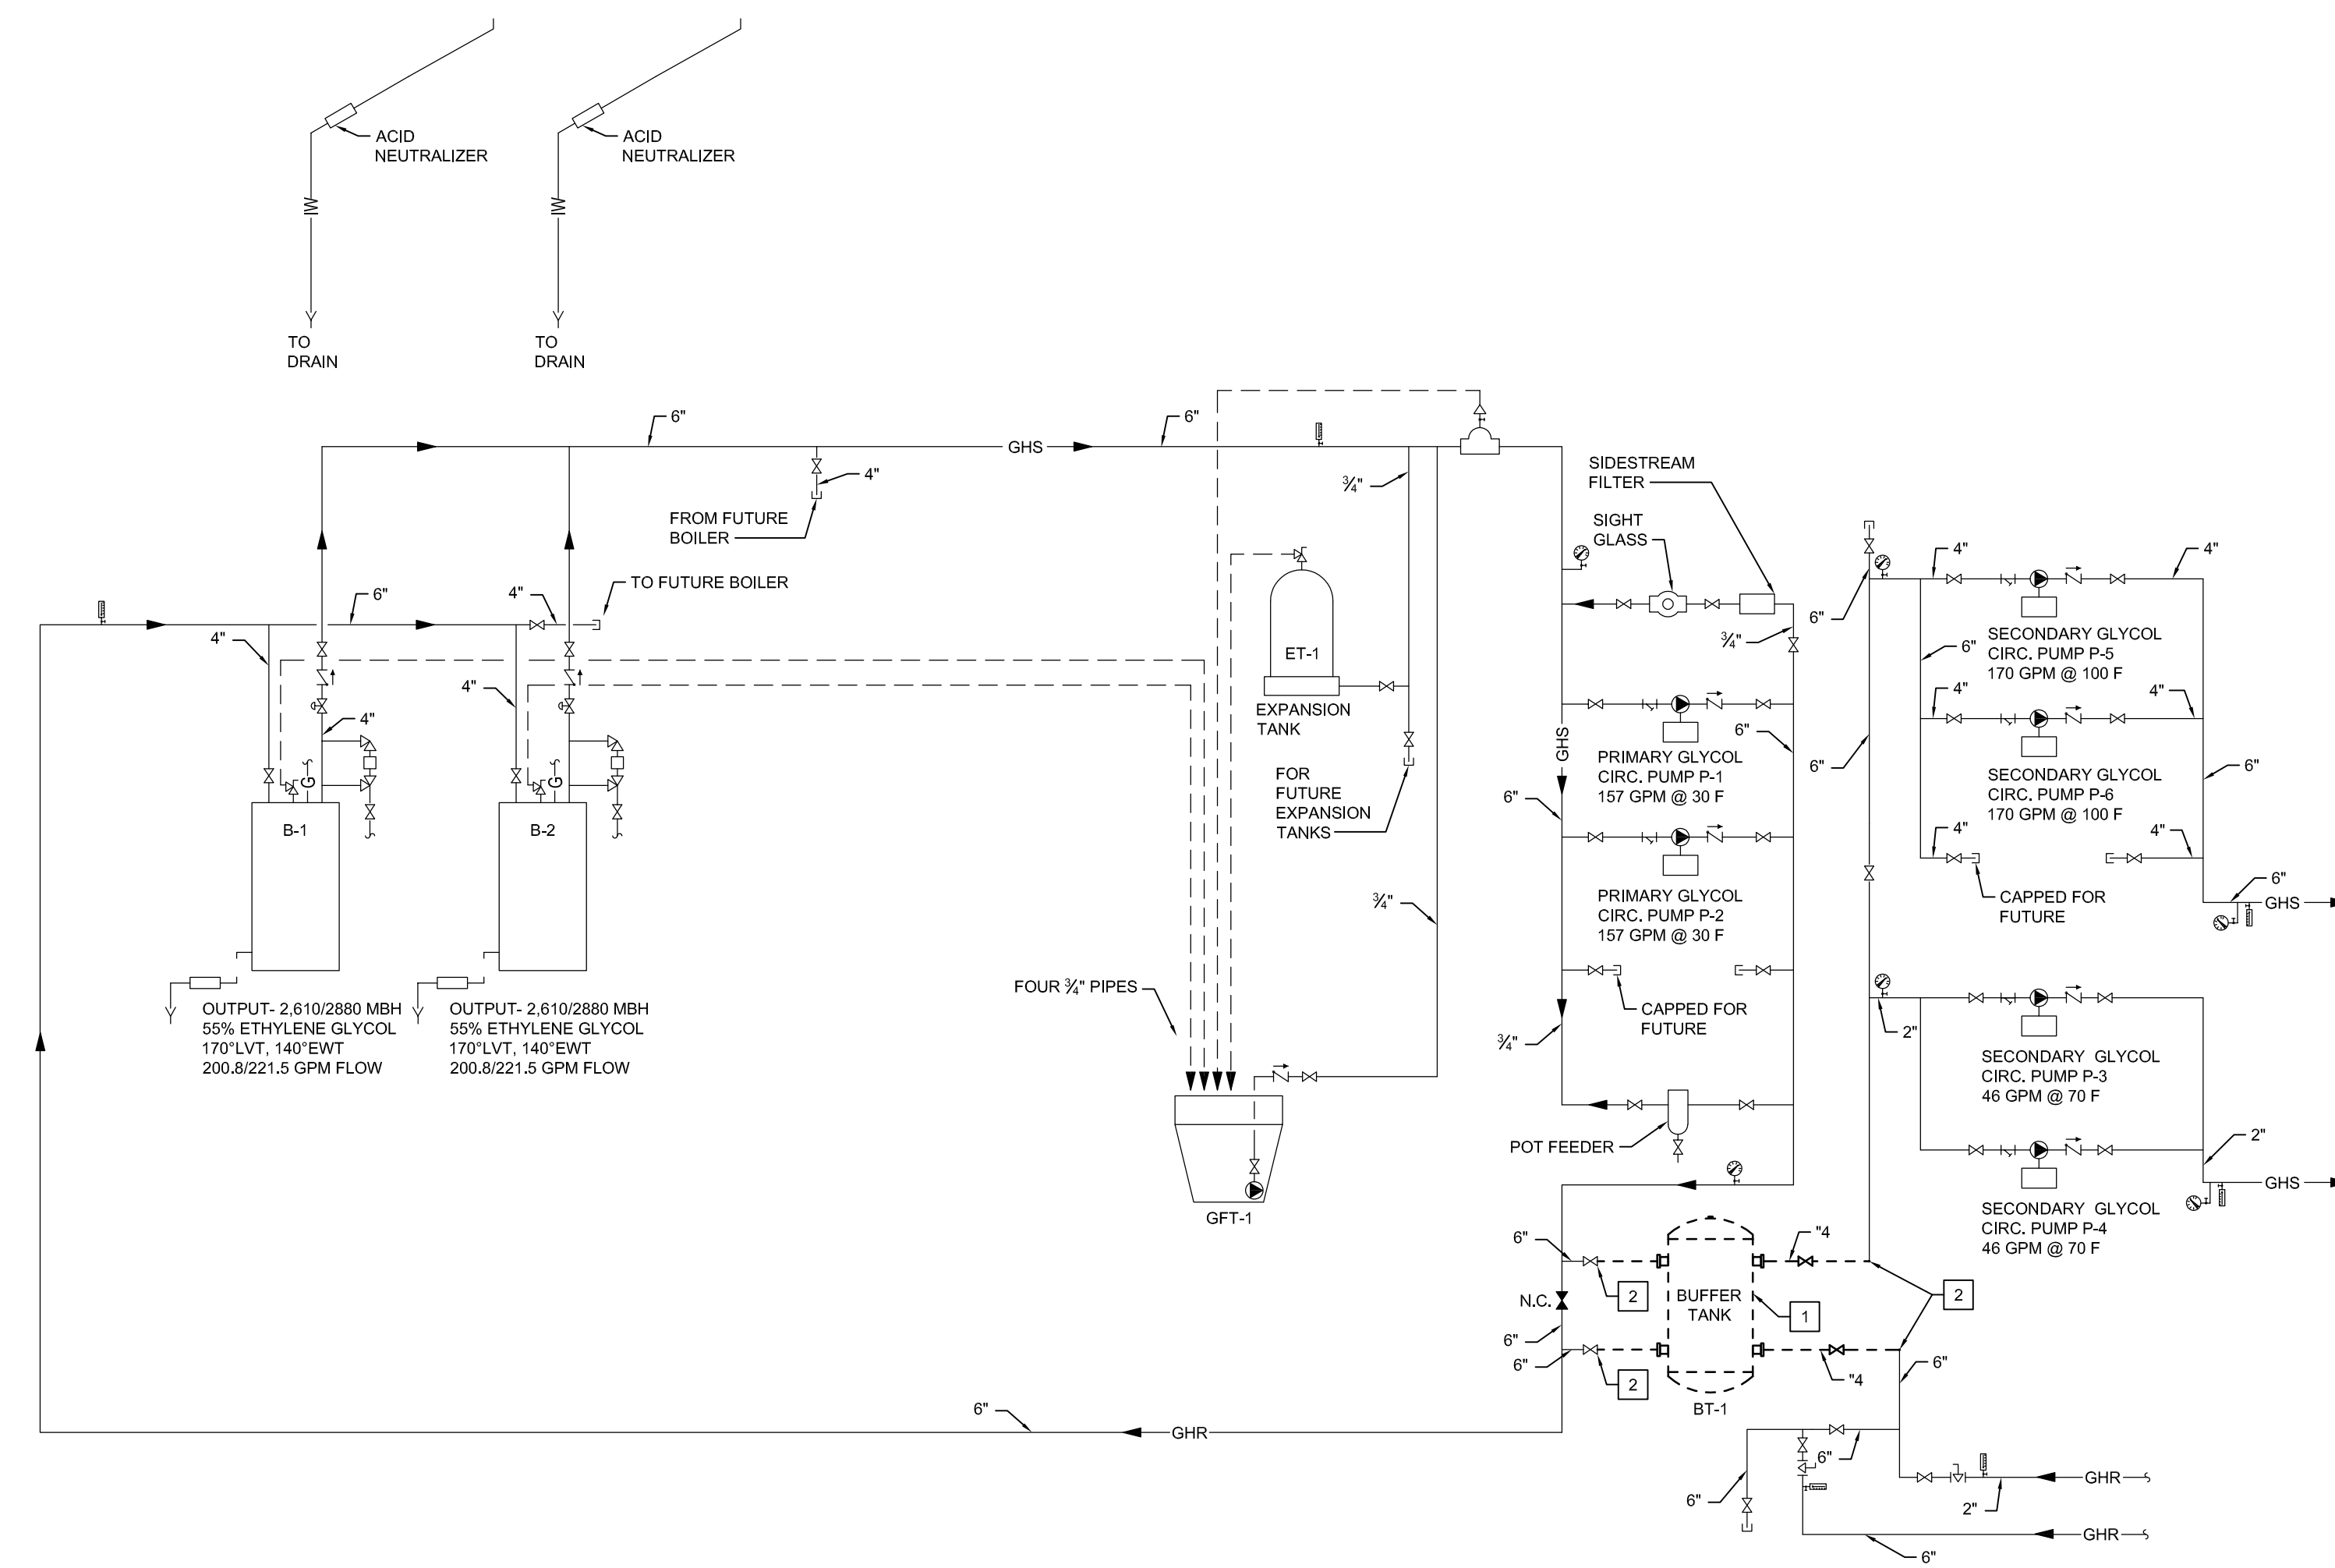

**2 HYDRONICS SCHEMATIC - DEMOLITION**  
SCALE: N.T.S.

NO.	Description	BY	DATE
1	ISSUED FOR ADDENDUM 3	JH	09/12/18
0	ISSUED FOR CONSTRUCTION	JH	09/11/18

**ENGINEERS GEOSCIENTISTS**  
MANITOBA  
Certificate of Authorization  
**SMS Engineering Ltd.**  
No. 166

OFFICIAL  
CONTRACT DRAWING  
BONED AND SEALED BY  
J.T. HOPKOCKS, P. ENG  
NOVEMBER 9, 2018

770 Bradford Street  
Winnipeg, Canada  
T 204 775 0291  
SMSeng.com

**SMS ENGINEERING**

Project Title  
**CITY OF WINNIPEG FORT ROUGE TRANSIT BASE - STORAGE TRACK 13-24 - MECHANICAL UPGRADE**

Project Location  
**WINNIPEG MANITOBA**

Drawing Title  
**MECHANICAL ROOM ENLARGED PLAN, HYDRONICS SCHEMATIC - DEMOLITION**

Drawn By	Checked By	Approved By
JC/AS	XZ	JH
Scale	Date	Project No.
AS NOTED	NOVEMBER, 2018	18-240-01
Revision Number	Drawing Number	Sheet Order
<b>1</b>	<b>M1.5</b>	5 OF 12