


PHASE IV

TRAFFIC STAGING

- CONSTRUCTION AREA
- PARKING LANE


REFER TO E - SPECIFICATION E4 TRAFFIC MANAGEMENT OF THE BID OPPORTUNITY DOCUMENT FOR ADDITIONAL INFORMATION REGARDING TRAFFIC STAGING

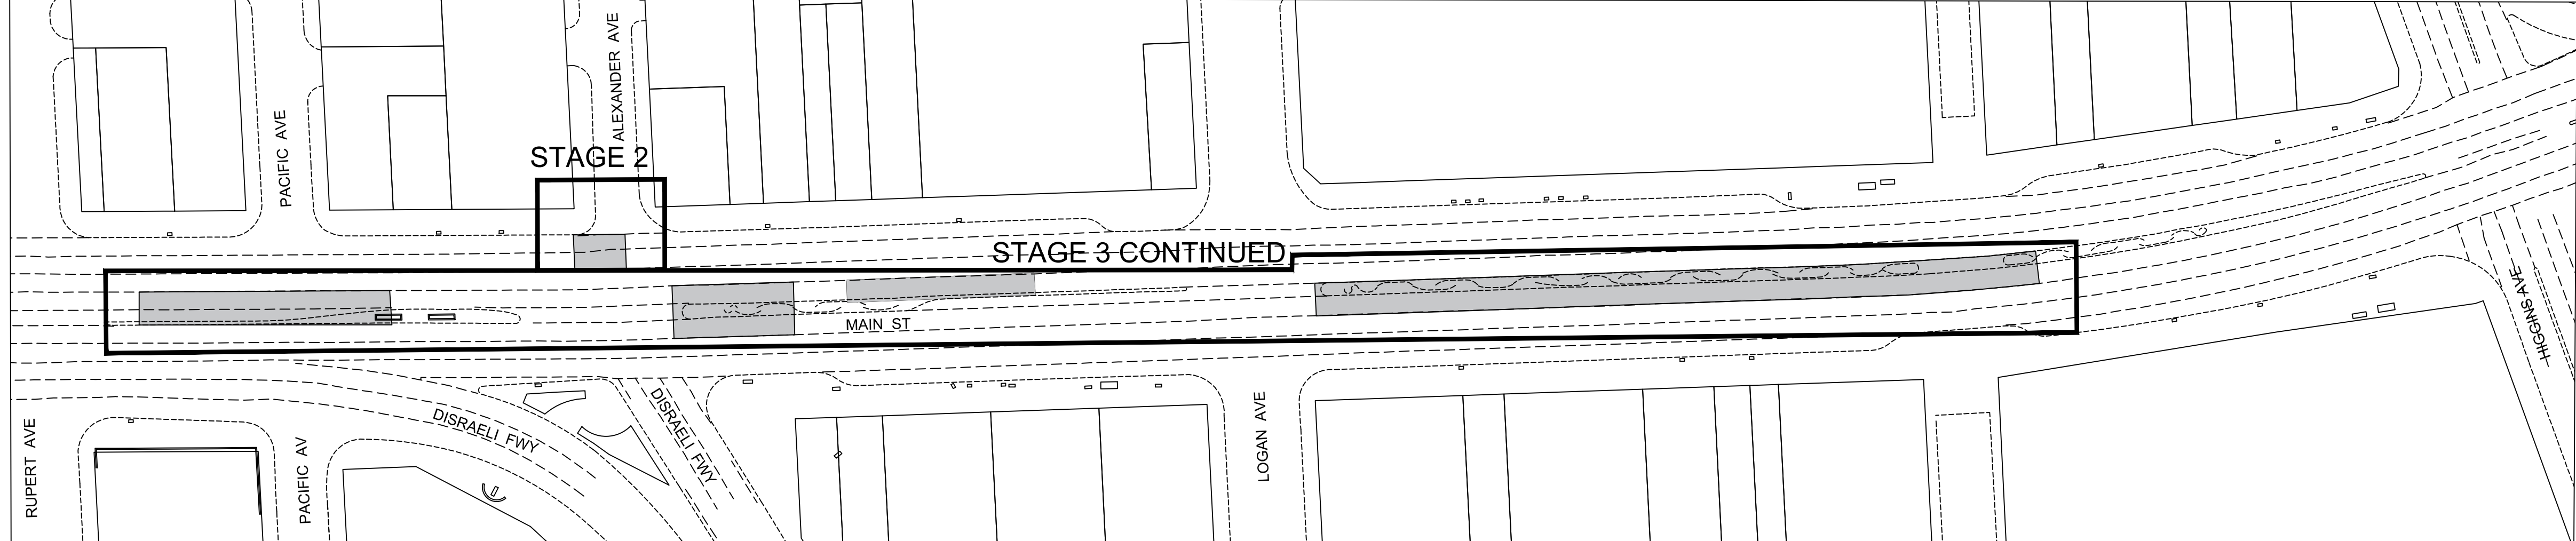

METRIC
 WHOLE NUMBERS INDICATE MILLIMETERS
 DECIMALIZED NUMBERS INDICATE METERS
 BID OPPORTUNITY NO. 100-2019

B.M. ELEV.			
1.	SUBMIT FOR PLAN APPROVAL	19/04/01	M.S.
NO.	REVISIONS	DATE	BY

ENGINEERING DIVISION TECHNOLOGY SERVICES BRANCH 106 - 1155 PACIFIC AVE			
DESIGNED BY	M.S.	CHECKED BY	C.H.
DRAWN BY	M.S.	APPROVED BY	
HOR. SCALE: 1 : 750			
VERTICAL:			
DATE	2019/05/15		

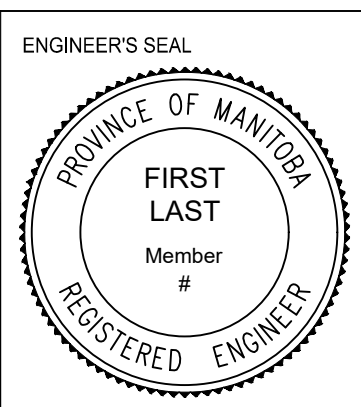

THE CITY OF WINNIPEG
 PUBLIC WORKS DEPARTMENT

MAIN ST
 FROM LOMBARD AVE TO HIGGINS AVE
 ASPHALT OVERLAY AND ASSOCIATED WORKS
 TRAFFIC STAGING DRAWING - PHASE IV

CITY DRAWING NUMBER SE-19-32
SHEET 11 OF 11