


B SIZE - 279mm x 432mm

General DWG\01 McPhillips\1-0640M-A0078-001-00.dwg

LAST SAVE: 2019/10/30 9:48am
 PATH: M:\661472\4ENG\48IC\DD -

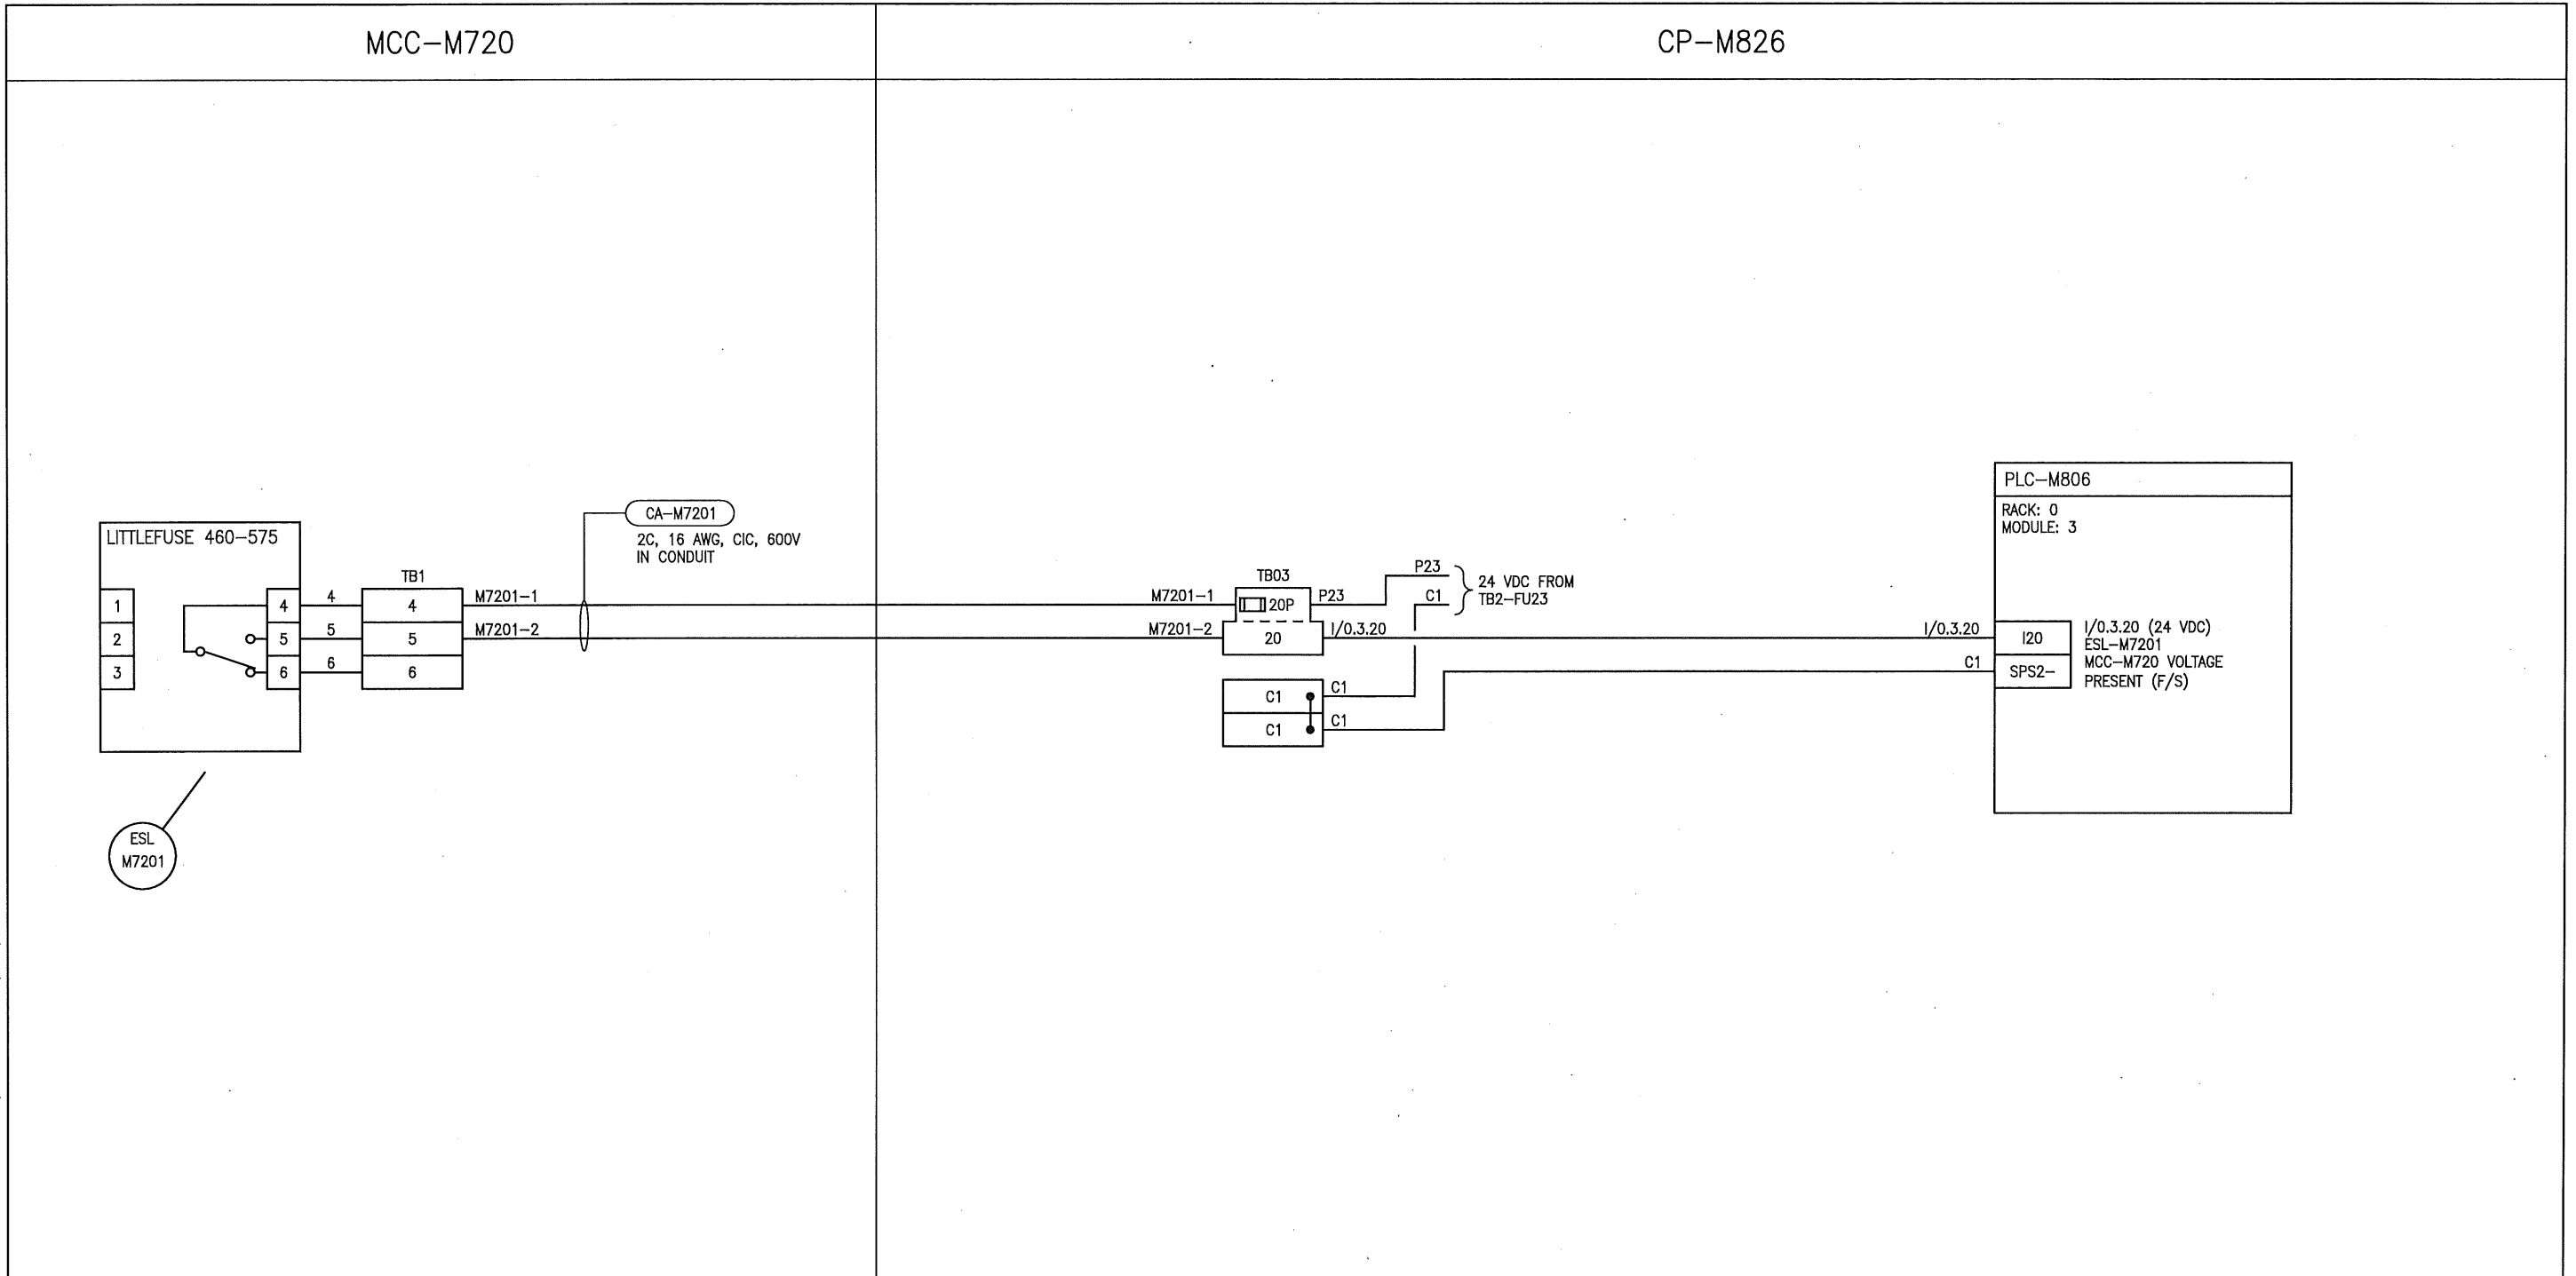


NOTES

1. DRY CONTACT IS CLOSED WHEN 600V POWER IS PRESENT.


ASSOCIATED REFERENCE DRAWINGS:

- 1-0640M-E0034
- 1-0640M-E0035
- 1-0640M-A0052

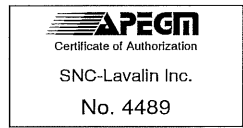

SNC-LAVALIN INC.
 148 Nature Park Way
 Winnipeg, MB, Canada R3P 0X7
 204-786-8080

ENGINEER'S SEAL

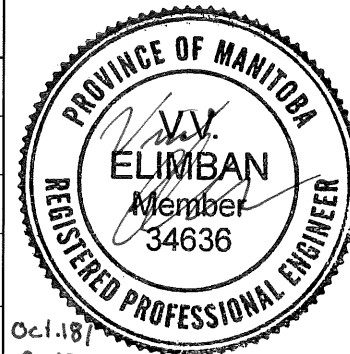

THE CITY OF WINNIPEG
 WATER AND WASTE DEPARTMENT

MCPHILLIPS PUMPING STATION
 LOOP DIAGRAM
 MCC-M720 VOLTAGE PRESENT
 ESL-M7201

NO.	REVISIONS	DATE	DESIGN	CHECK
00	ISSUED FOR TENDER AND CONSTRUCTION	2019/10/18	VE	BC

DESIGNED BY: V. ELIMBAN	CHECKED BY: B. CLEVEN
DRAWN BY: J. GRAGASIN	APPROVED BY: D. BECKER
SCALE: NTS	DATE: 2019/03/29
ISSUED FOR CONSTRUCTION BY: A. WEISS	DATE: 2019/10/18
CONSULTANT NO.:	

Oct 18 / 2019

CITY DRAWING NUMBER 1-0640M-A0078	SHEET 001	REV. 00	SIZE B
--------------------------------------	--------------	------------	-----------