





PLAN

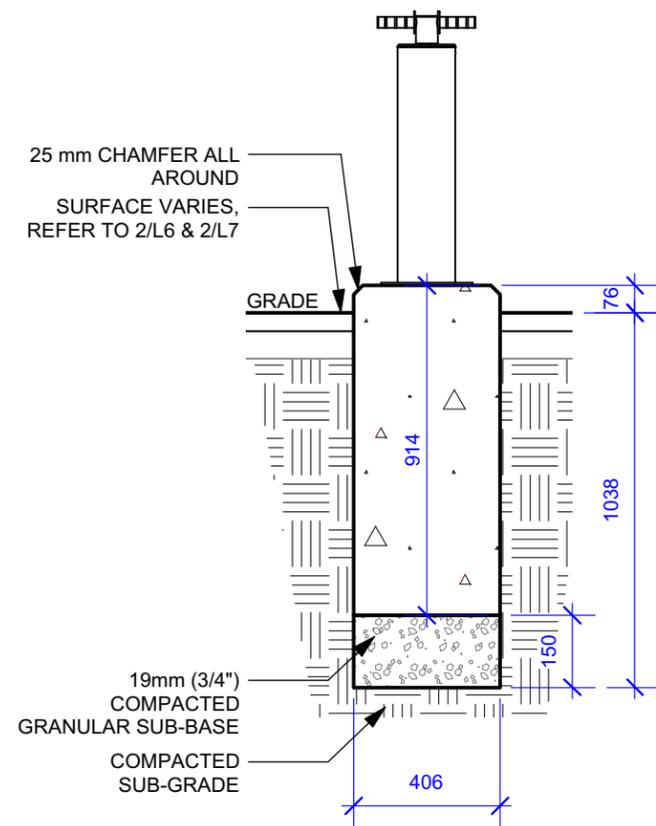


SECTION

1 AIRKIT 3-B ON CIP CONC. FOUNDATION
L9 Scale: 1:20

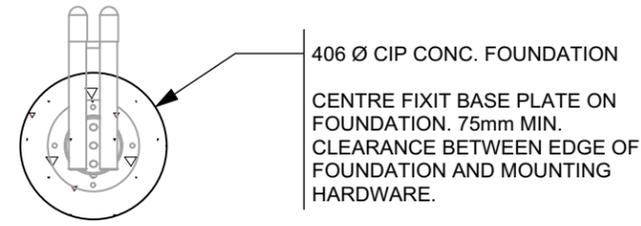


PLAN

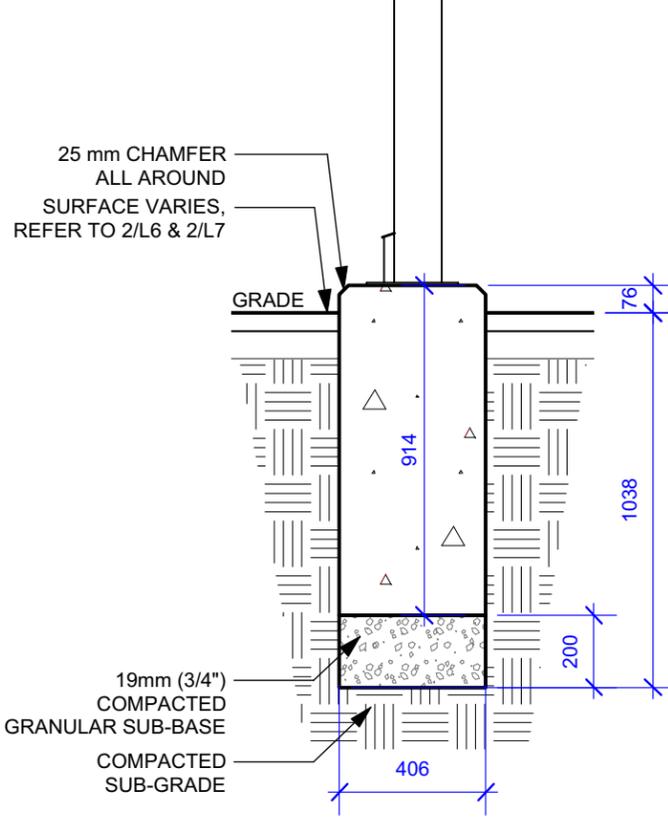

SECTION

2 FIXIT ON CIP CONC. FOUNDATION
L9 Scale: 1:20

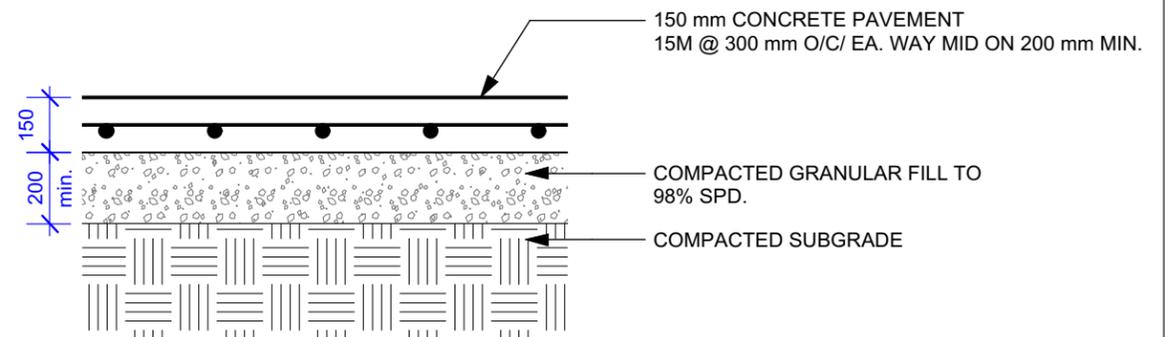

- NOTES:**
1. PROVIDE FULL & CONTINUOUS 12 mm (1/2") WIDE FELXCCELL JOINT BTWN EDGE OF PAVEMENT AND EXISTING PAVEMENT
 2. SAWCUTS @ MAX. 1500 mm SPACING. DO NOT CUT THROUGH REINF. IN SLAB.

3 150 mm CIP CONC. PAVEMENT
L9 Scale: 1:20

GENERAL NOTES

1. ALL WORK TO CONFORM TO CURRENT CITY OF WINNIPEG STANDARD CONSTRUCTION SPECIFICATIONS AND DETAILS UNLESS OTHERWISE NOTED.
2. DIMENSIONS ARE IN METERS UNLESS OTHERWISE NOTED.
3. DO NOT SCALE DRAWINGS.
4. INSTALL SITE FURNISHINGS ACCORDING TO MANUFACTURER'S WRITTEN INSTRUCTIONS, UNLESS OTHERWISE NOTED.

CONTRACTOR TO CONFIRM ALL DIMENSIONS AND REPORT ANY DISCREPANCIES TO CONTRACT ADMINISTRATOR PRIOR TO CONSTRUCTION. LOCATION OF UNDERGROUND STRUCTURES AS SHOWN ARE BASED ON THE BEST INFORMATION AVAILABLE BUT NO GUARANTEE IS GIVEN THAT ALL EXISTING UTILITIES ARE SHOWN OR THAT THE GIVEN LOCATIONS ARE EXACT. CONFIRMATION OF EXISTENCE AND EXACT LOCATION OF ALL SERVICES MUST BE OBTAINED FROM THE INDIVIDUAL UTILITIES BEFORE PROCEEDING WITH CONSTRUCTION.



THE CITY OF WINNIPEG
Planning, Property and Development Department
Planning and Land Use Division
Unit 15 - 30 Fort Street, Winnipeg, MB, (R3C 4X5)

DESIGNED BY	LL	CHECKED BY	
DRAWN BY	LL	APPROVED BY	MANAGER, PARK AND OPEN SPACES
HORIZ. SCALE	AS NOTED		
VERT. SCALE			
DATE	JUNE 2019		DATE
		MANAGER, PLANNING AND LAND USE DIVISION	

DRAWING TITLE	DRAWING NO.
Winnipeg Public Libraries Bicycle Facility Renovations Details	L9
SITE ADDRESS	BID OPPORTUNITY NO.
Winnipeg, MB	120-2019