


# APPENDIX A

## PLAN BOX SHELVING FLOOR PLAN NEW TENNSCO SHELVING

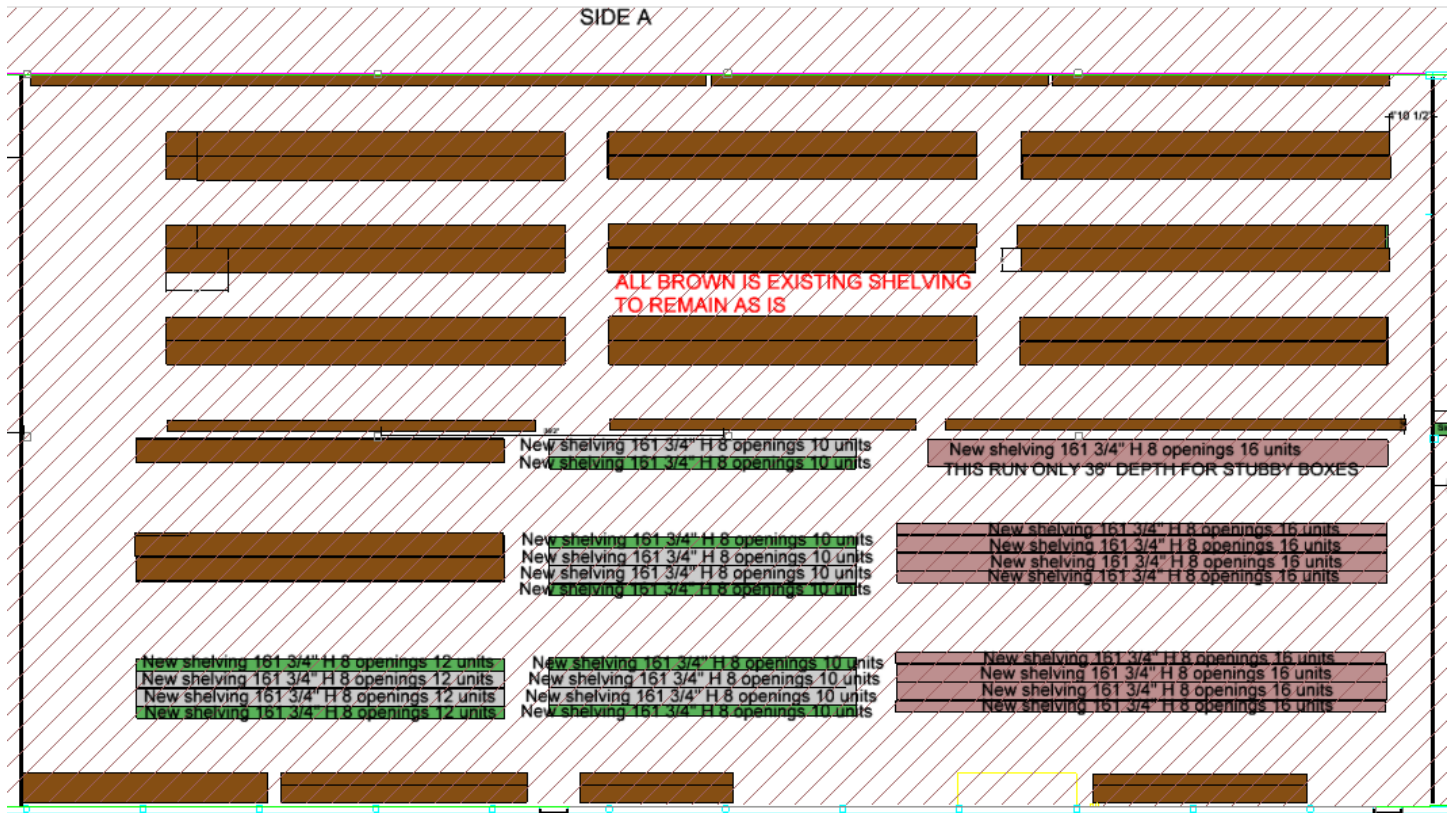

### PLAN BOX DRAWING

NOT TO SCALE

Drawing Legend:

#### Plan Box Storage

- Dark Brown Existing shelving to remain "as is" (not to be replaced)
- Dark Green Existing 16" D Tennsco 4 Post Shelving replaced with all new 161 3/4" H Tennsco
- Light Grey Existing 24" D Tennsco 4 Post Shelving replaced with all new 161 3/4" H Tennsco
- Rose Existing Shelving from Mobile styles 1 & 2 replaced with all new 161 3/4" H Tennsco (combination of 16", 24" and 36" depths)