
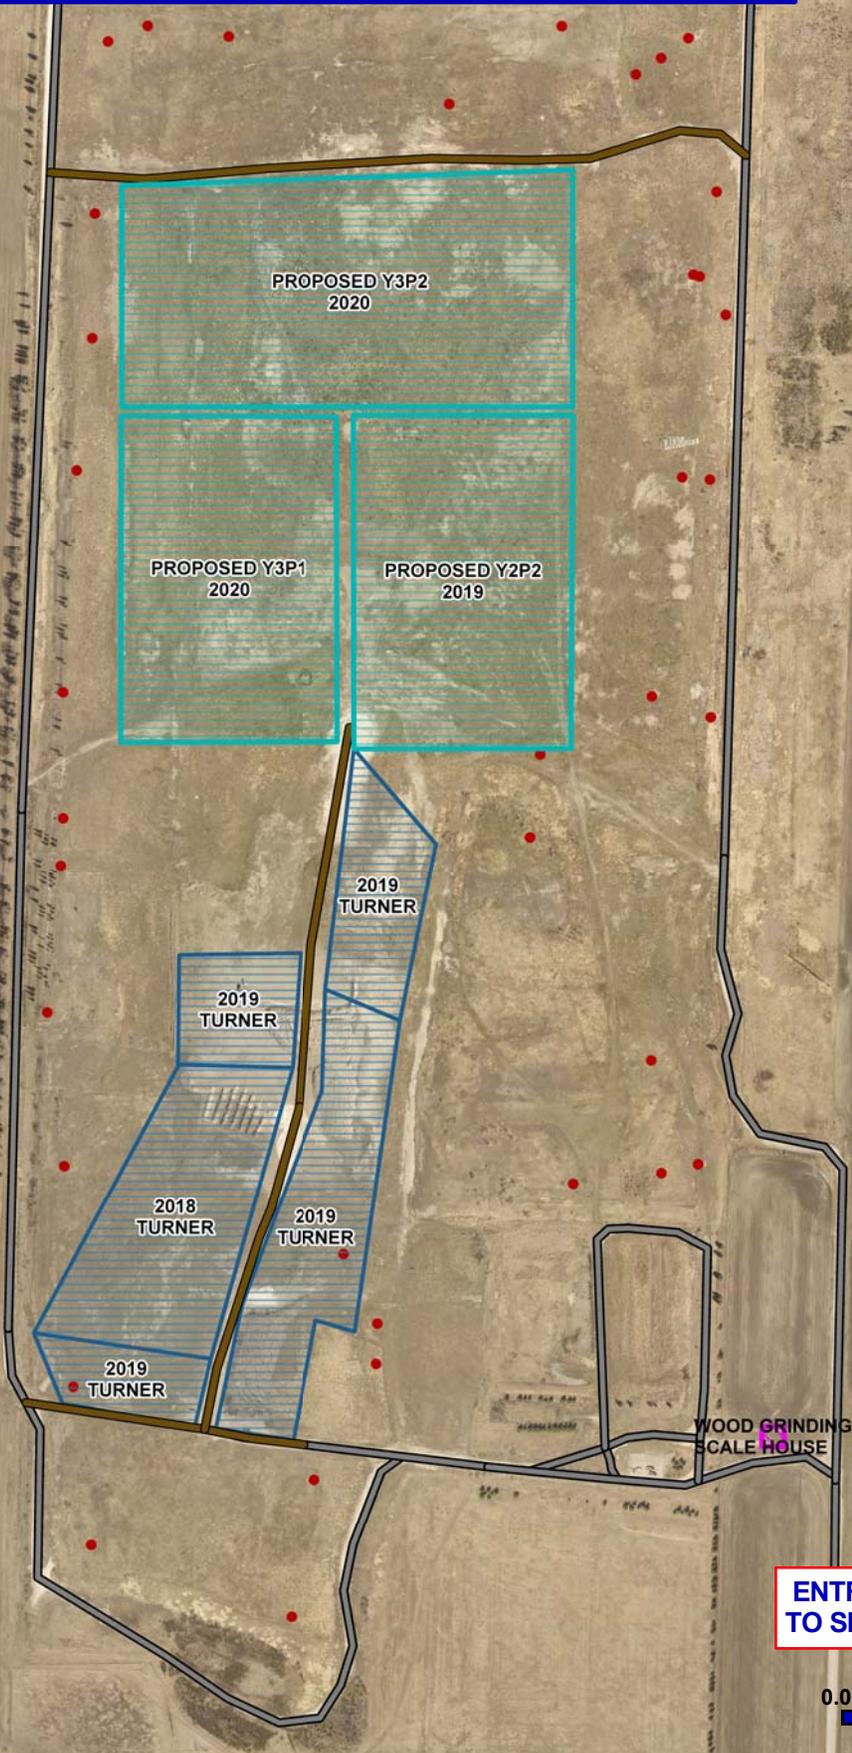


Drawing No. 2: Summit Road Landfill - Site Layout

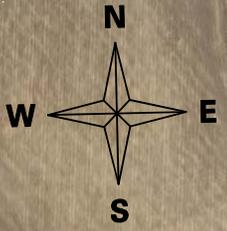

Legend

-  Windrowed Soil to be Turned
-  Environmental Monitoring Probe
-  Landfill Area
-  Haul Road with Clay Surface
-  Haul Road with Gravel or Concrete Surface
-  Proposed location of 2019/2020 windrows