

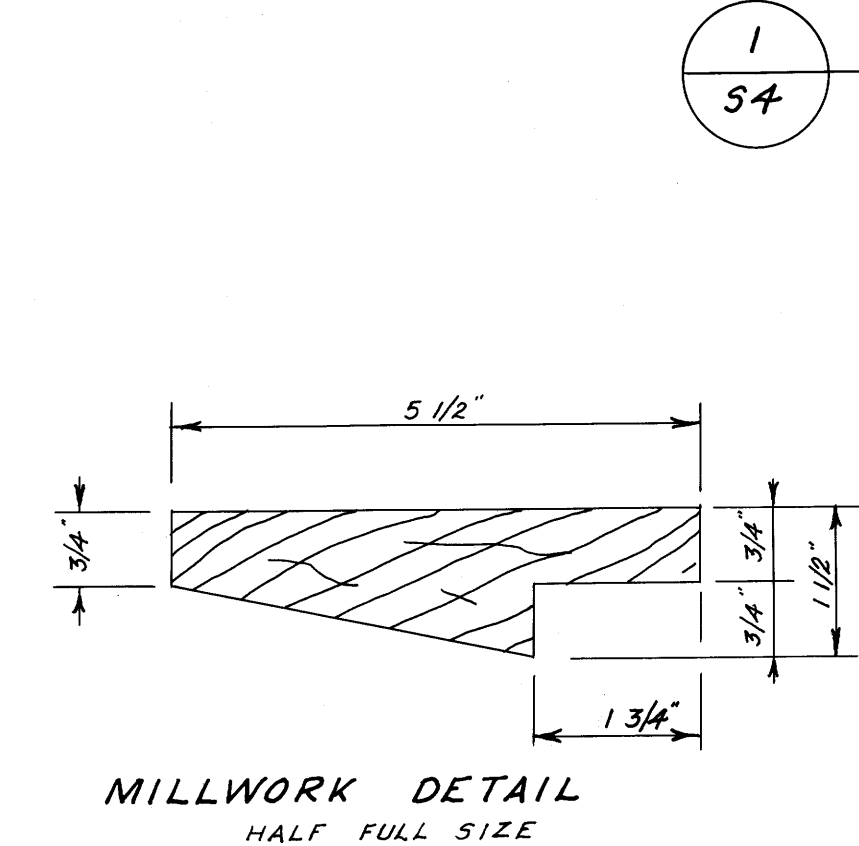
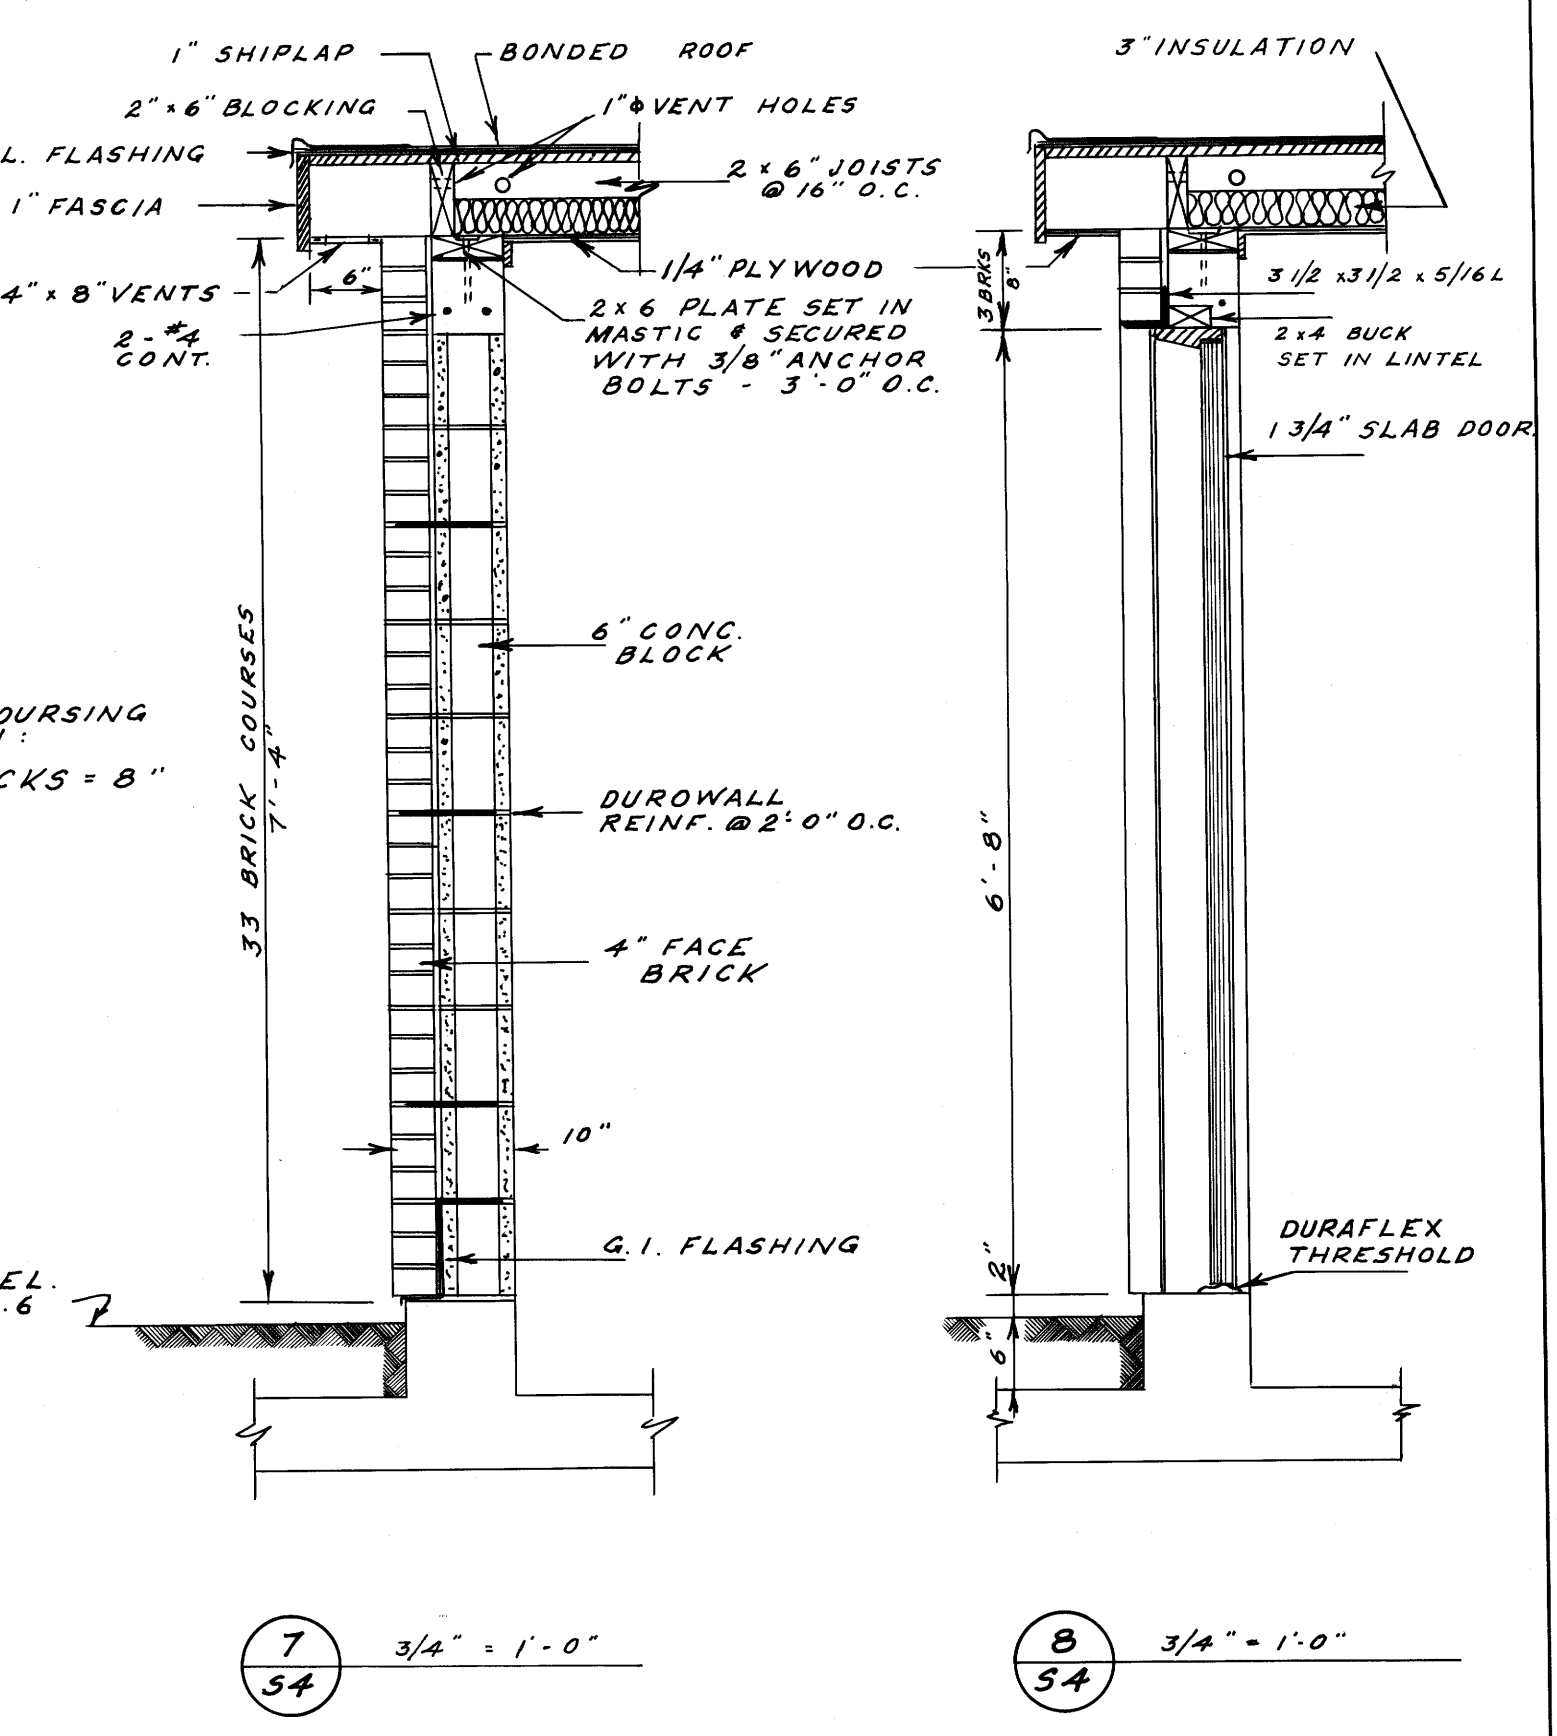
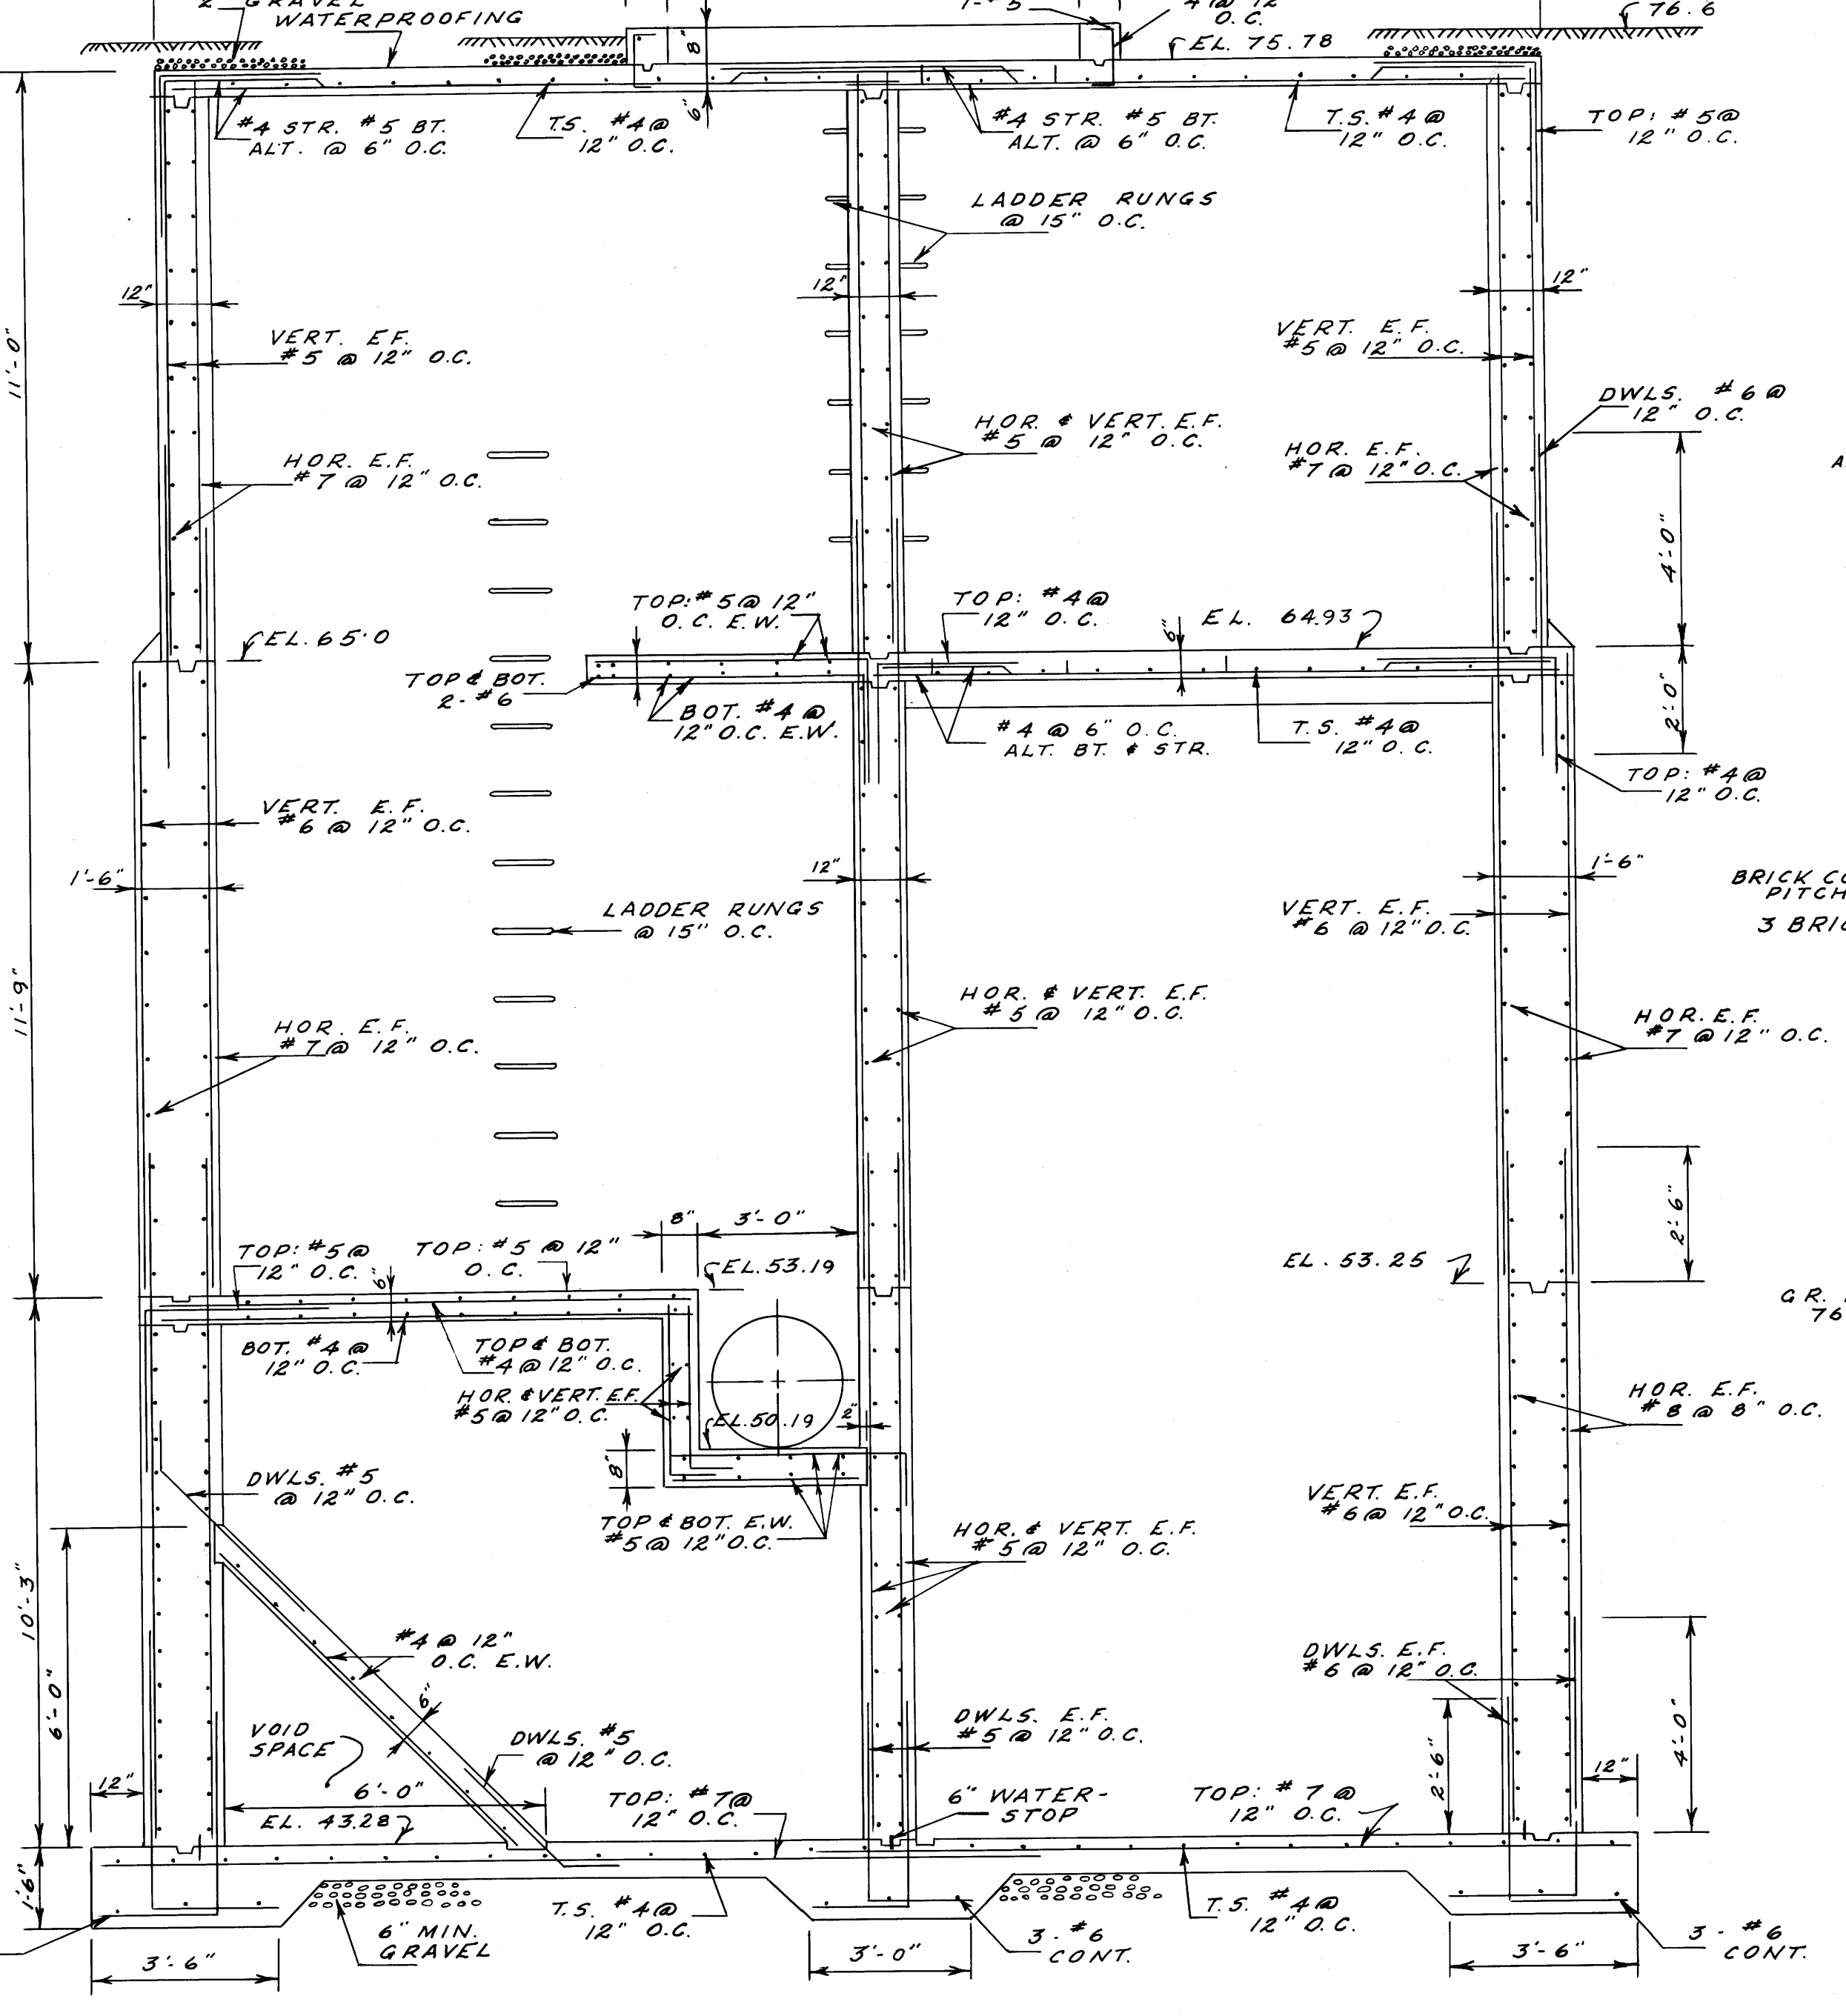


REF. or Drawing No. **1463**
DETAILS
FILE # SP10710

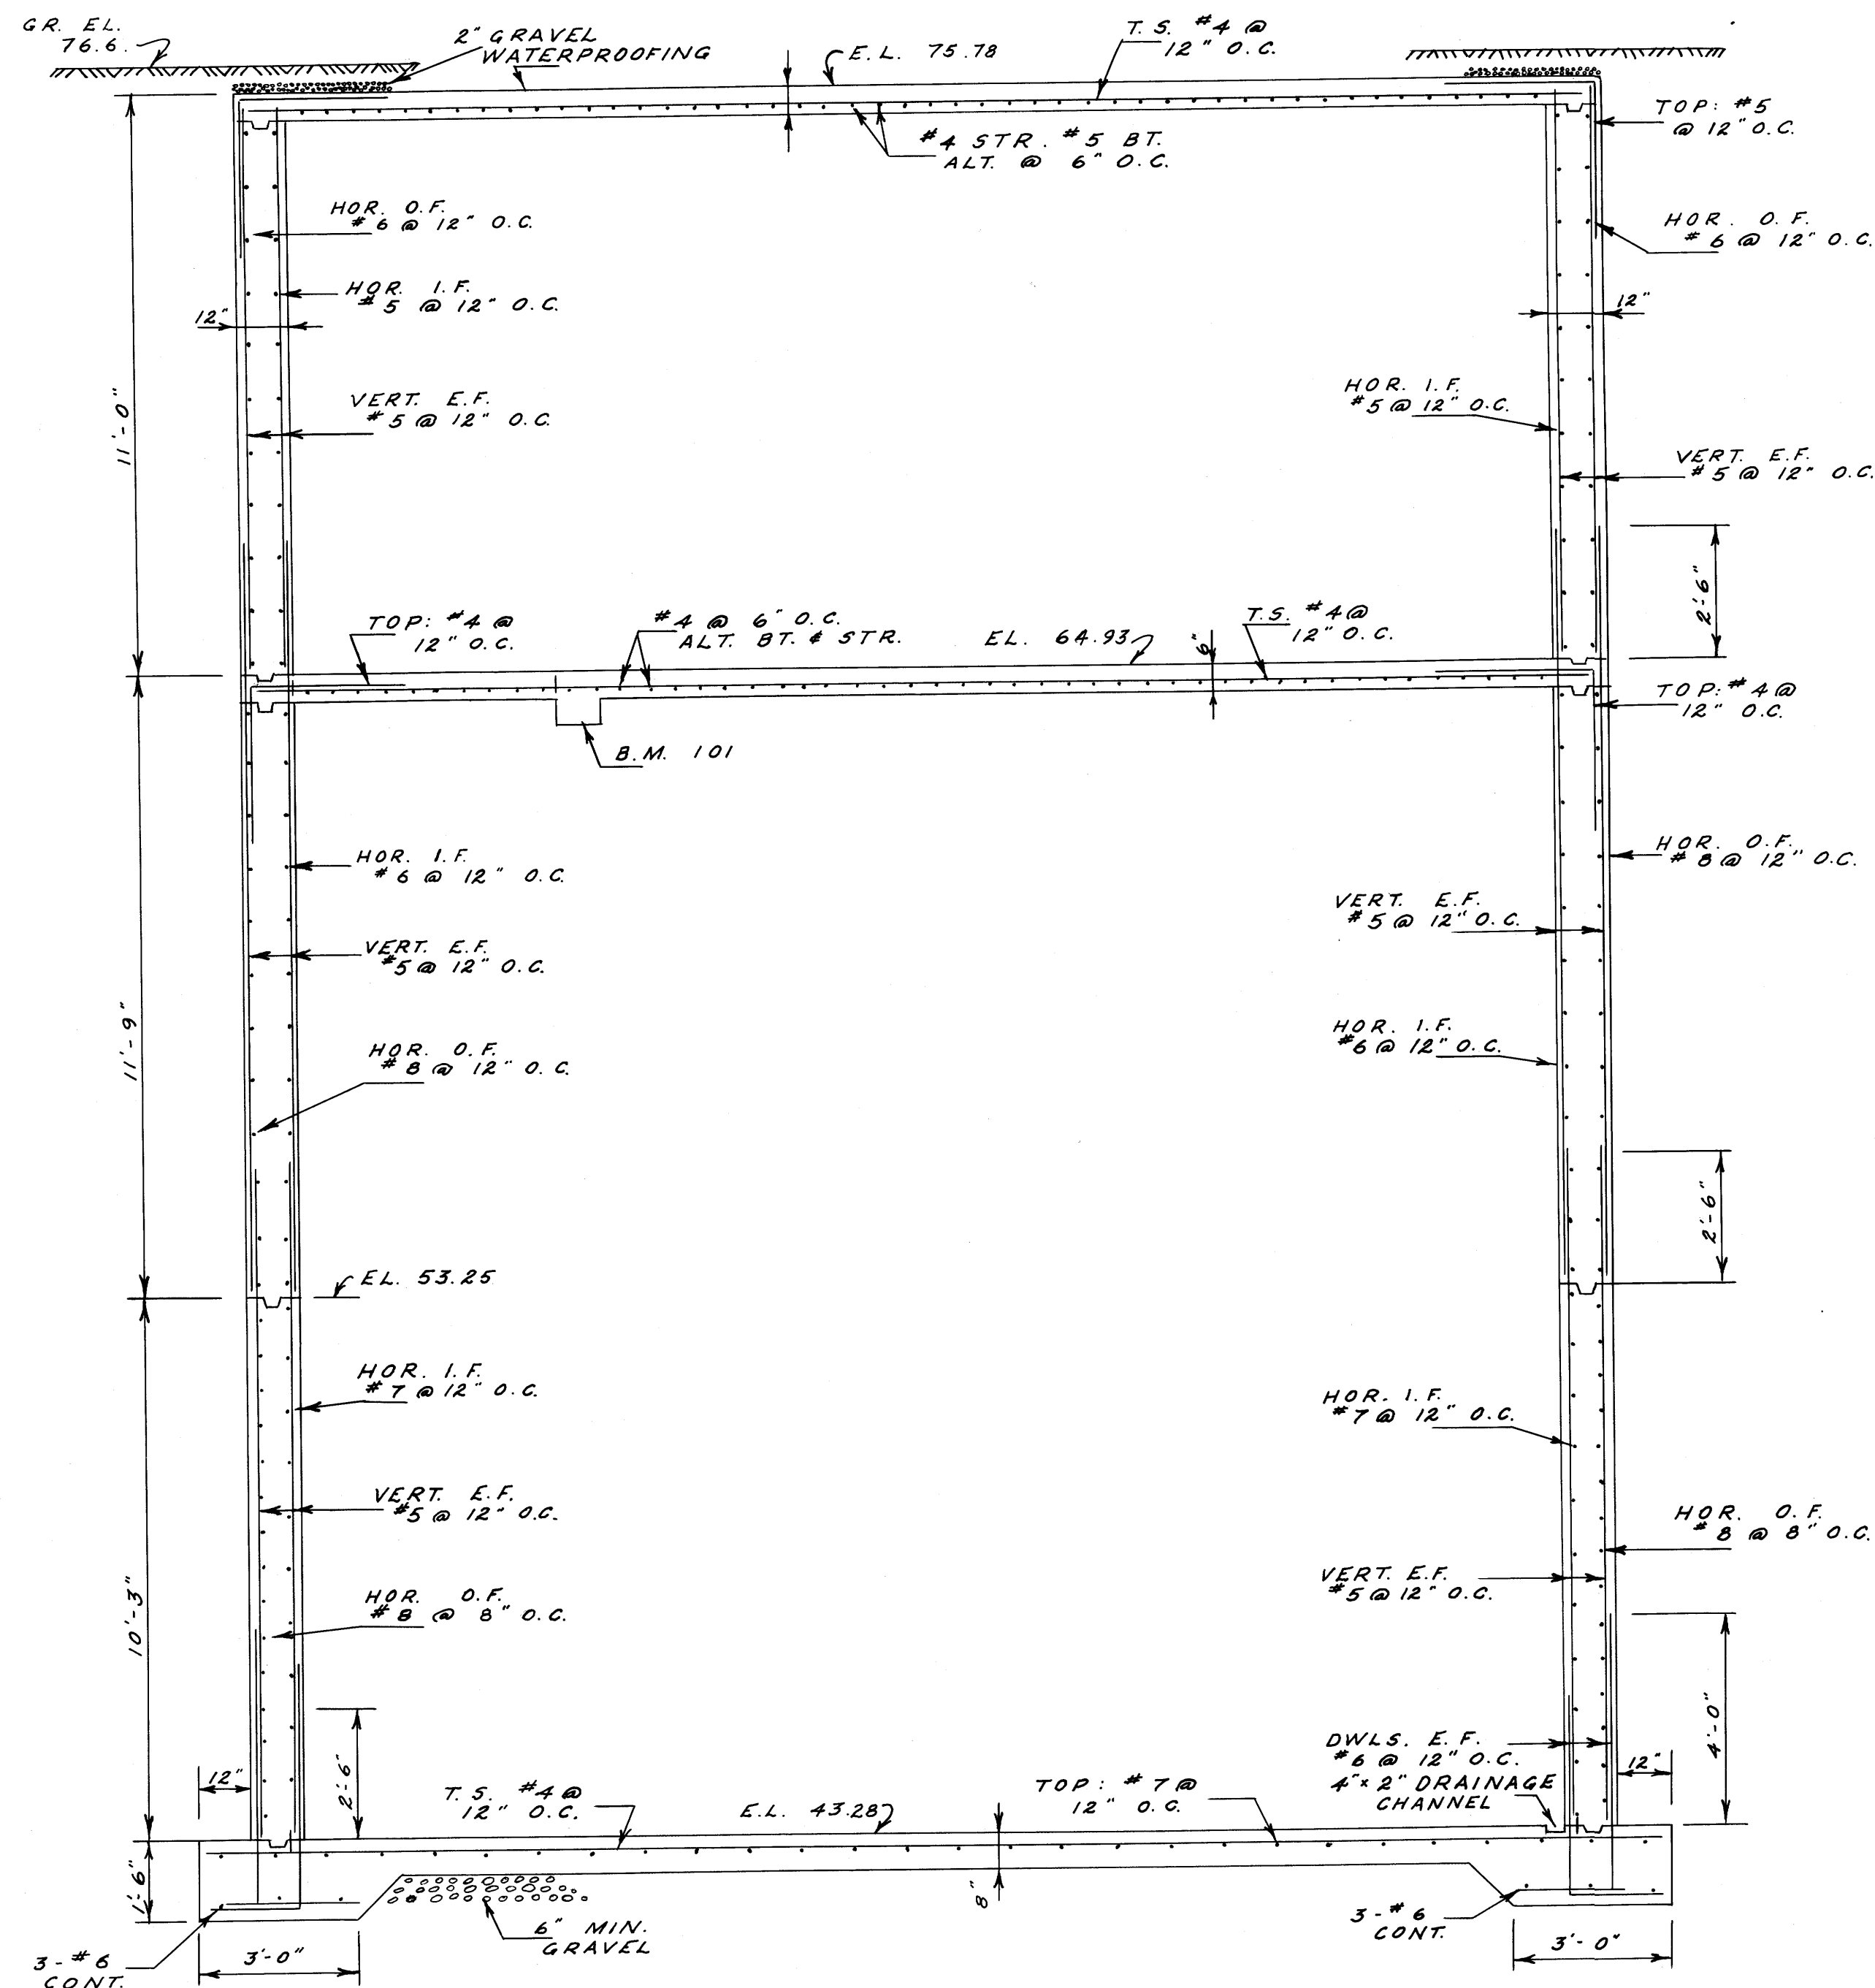


1 SCALE: 3/8"=1'-0"
54

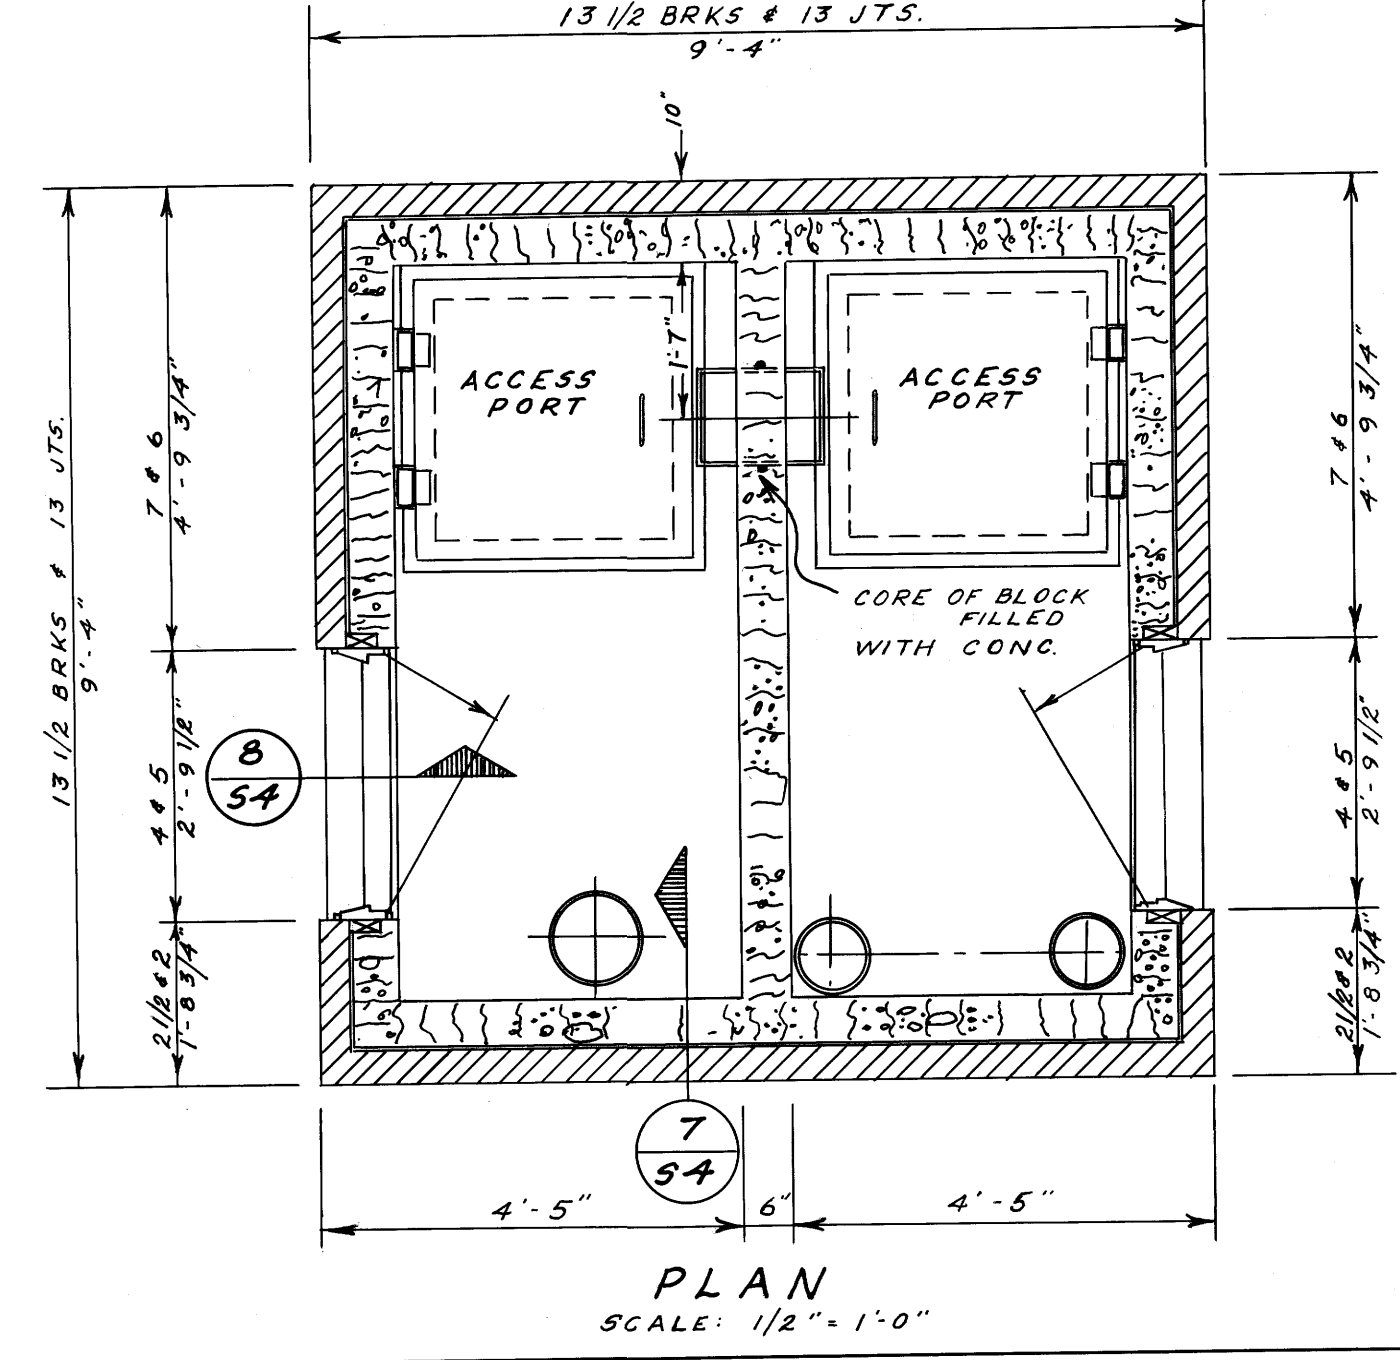

PLAN SCALE: 1/2"=1'-0"

2 SCALE: 3/8"=1'-0"
54

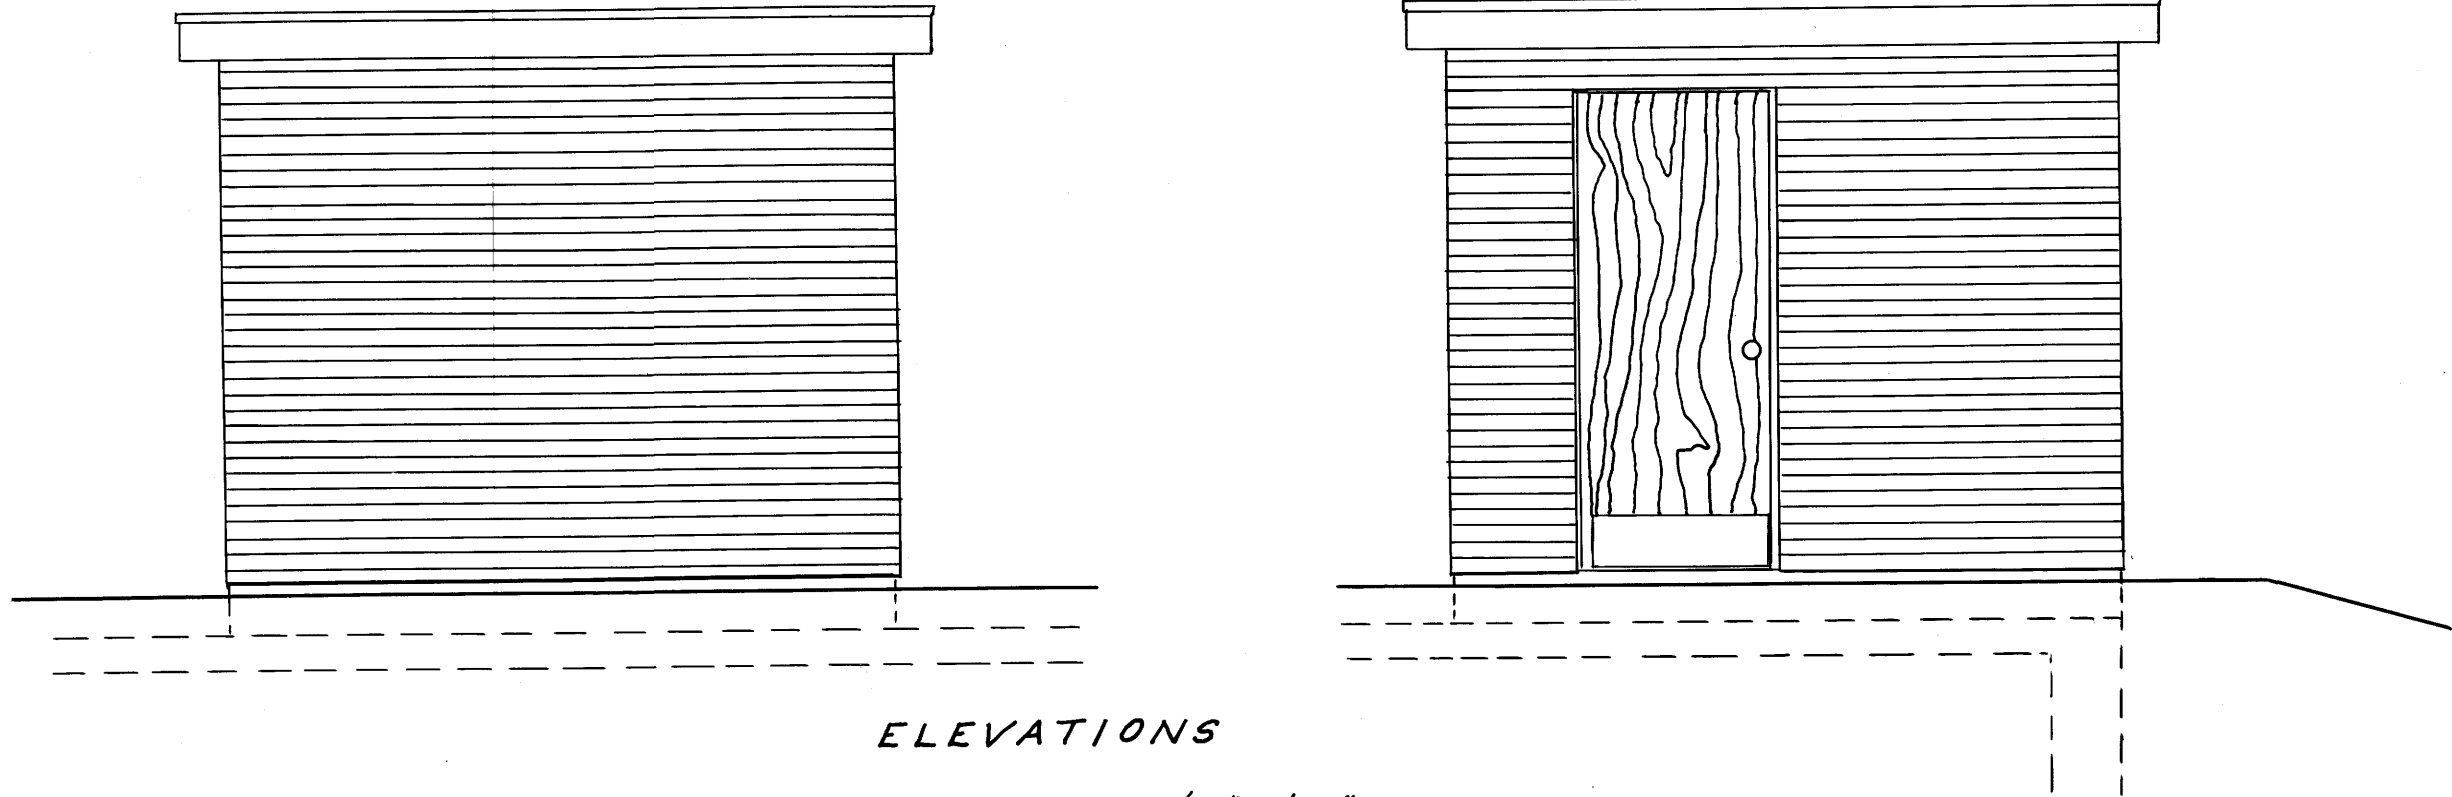

ELEVATIONS SCALE: 3/8"=1'-0"
SUPERSTRUCTURE DETAILS

WESTWOOD HPT STATION	
MUNICIPALITY OF ASSINIBOIA	
SEWAGE PUMPHOUSE	
STRUCTURAL	
DRAWN BY W.P. J.F.H. CHECKED BY J.M. SHEET 4 OF DATE	UNDERWOOD McLELLAN AND ASSOCIATES LIMITED CONSULTING PROFESSIONAL ENGINEERS WINNIPEG SASKATOON CALGARY
SCALE: 3/8"=1'-0"	DWG. NO. AB 22-063 01 S4

1463
FILE # SP10710