
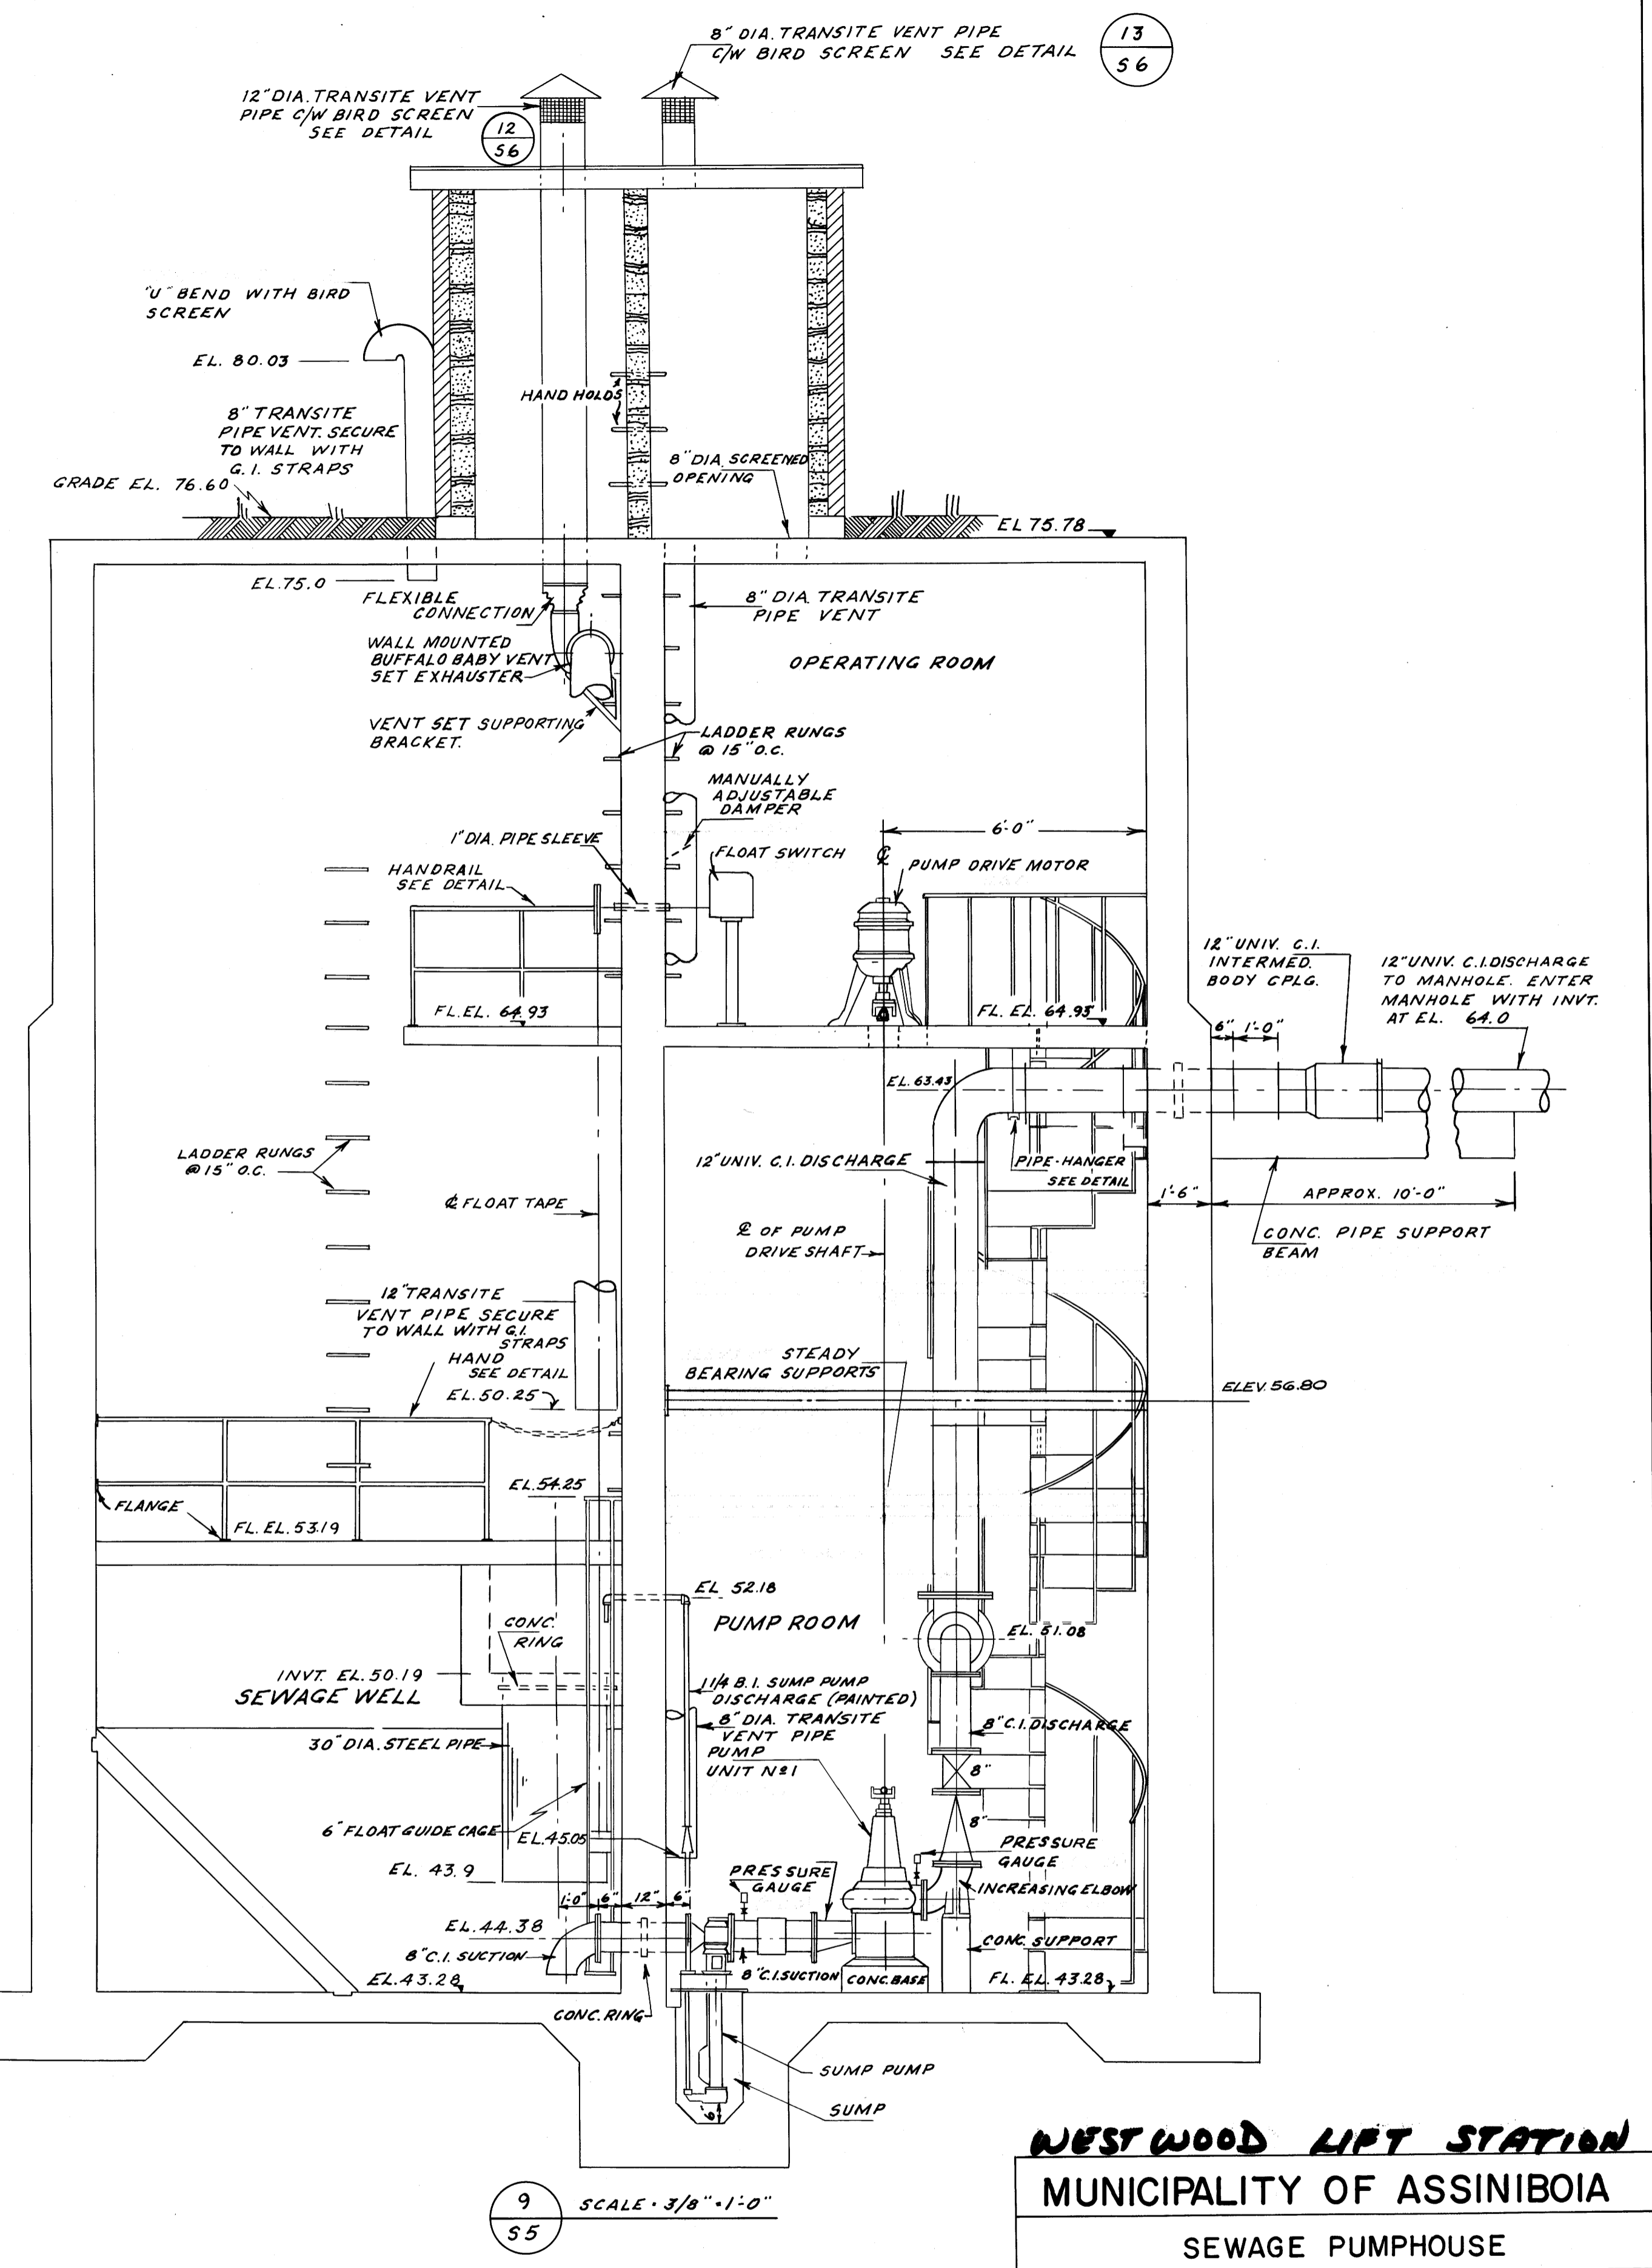
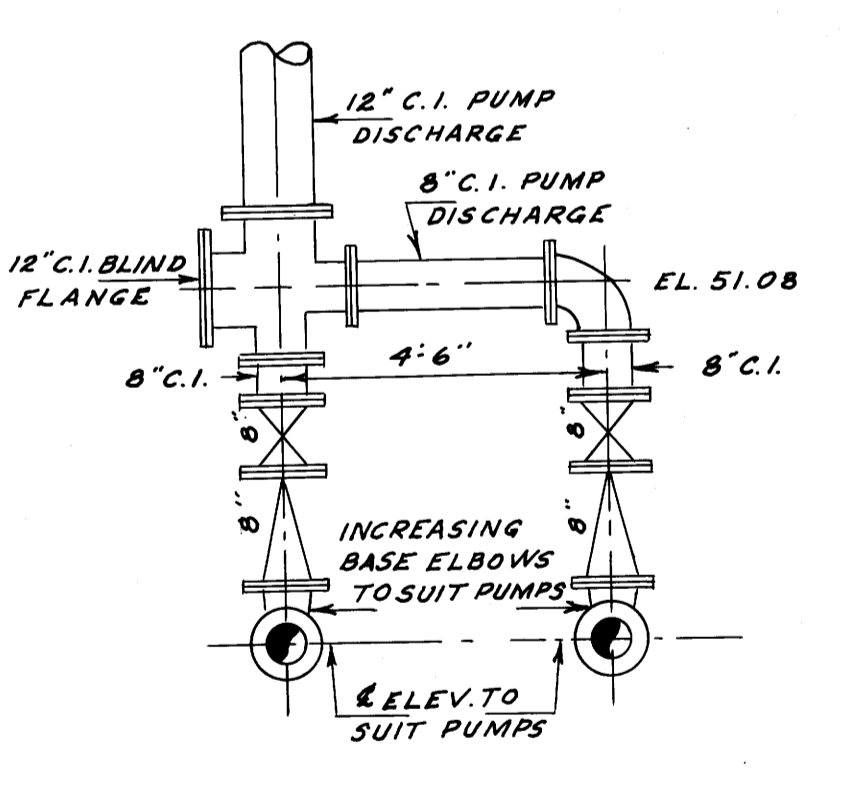
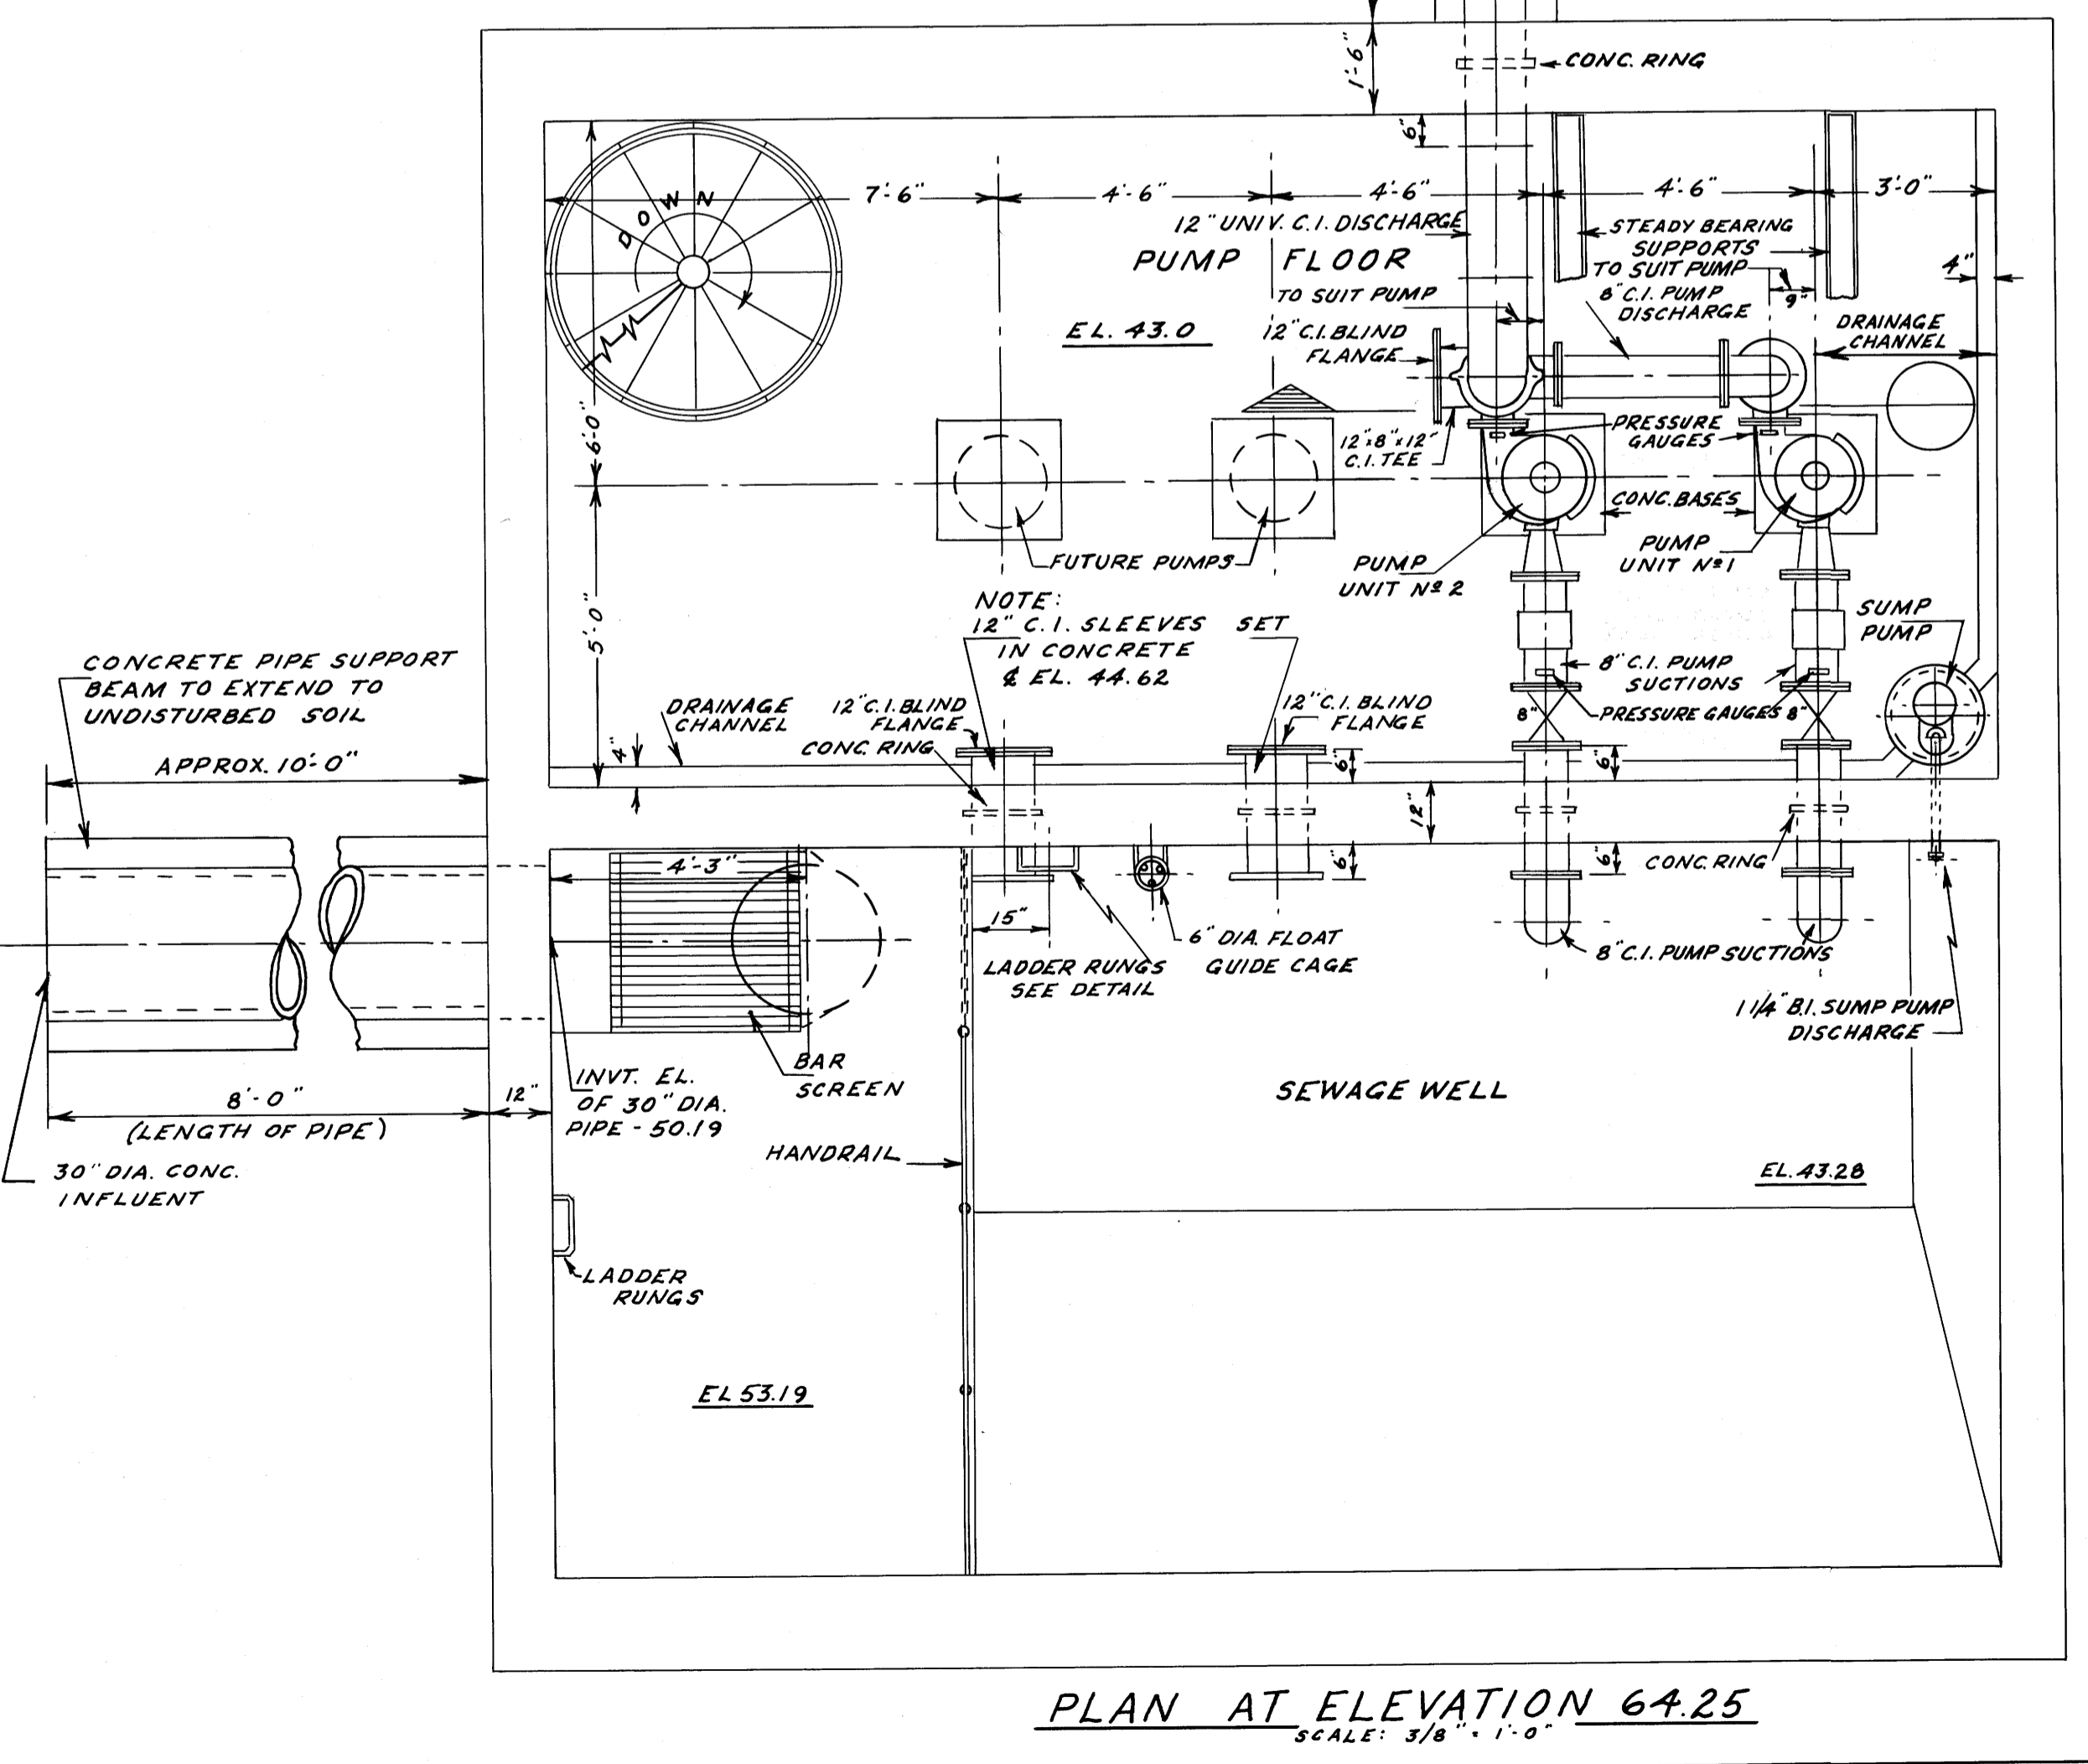
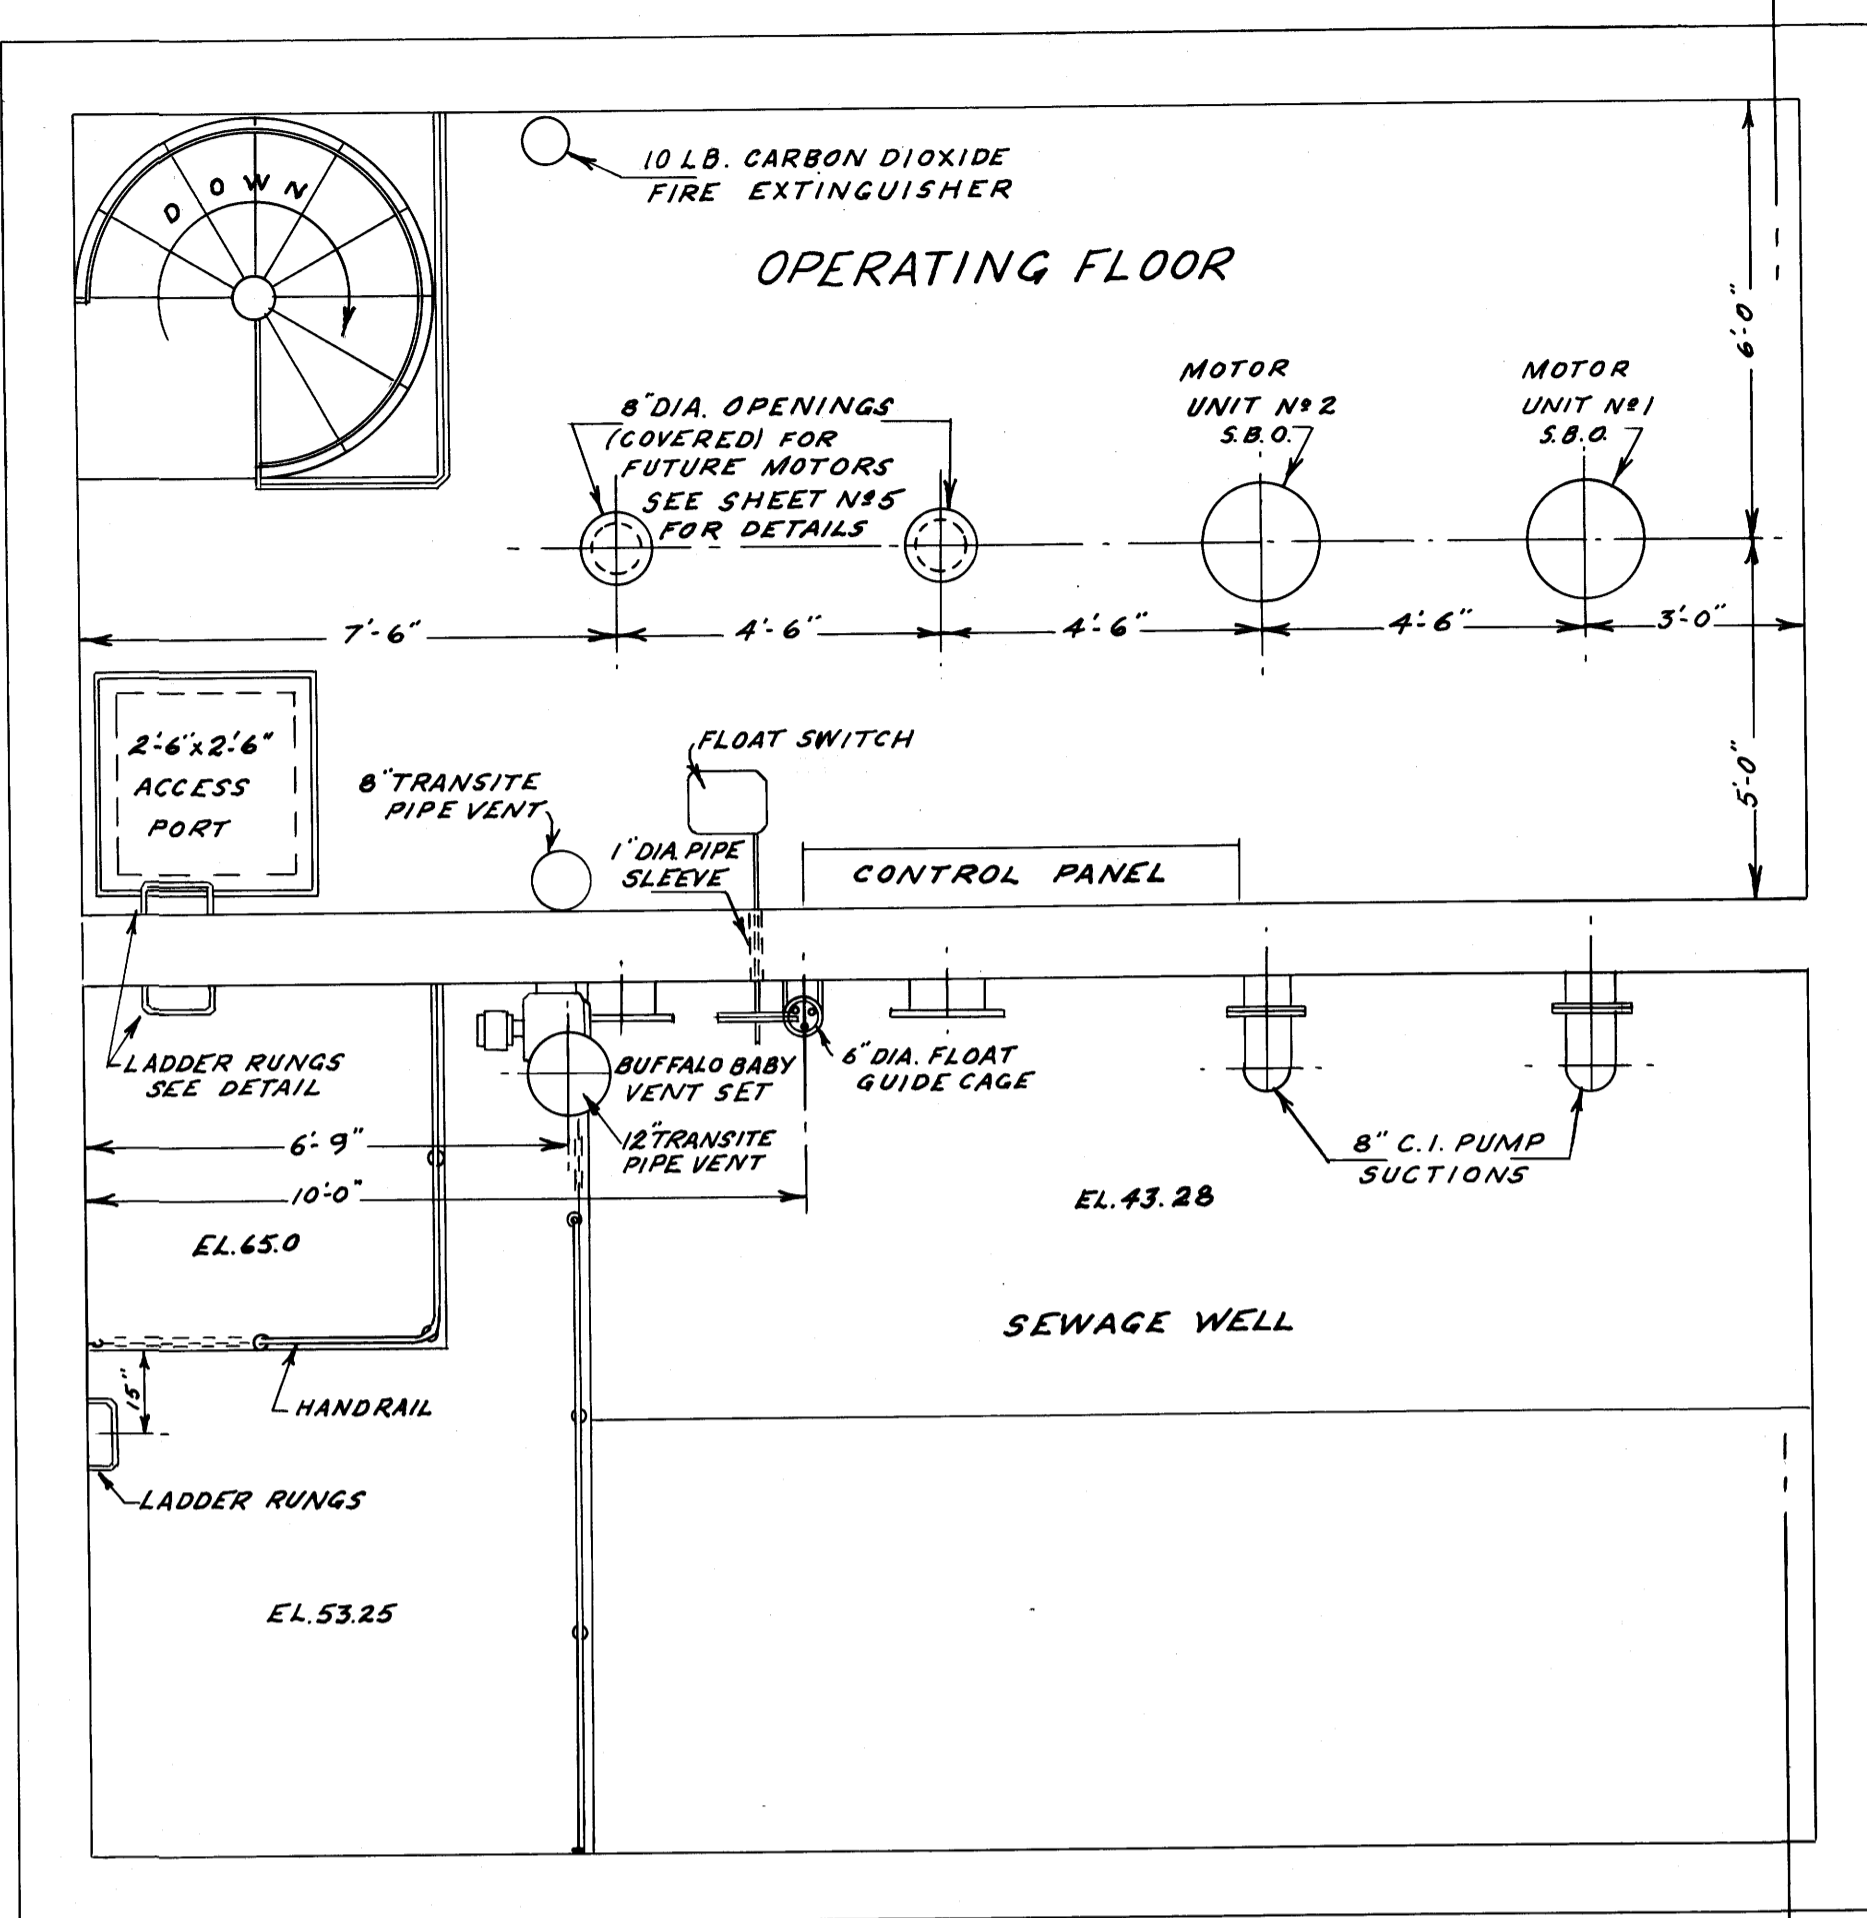


1464  
FILE # SP 10711

REF. or DRAWING No. AB 22 063 01 S5  
DETAILS

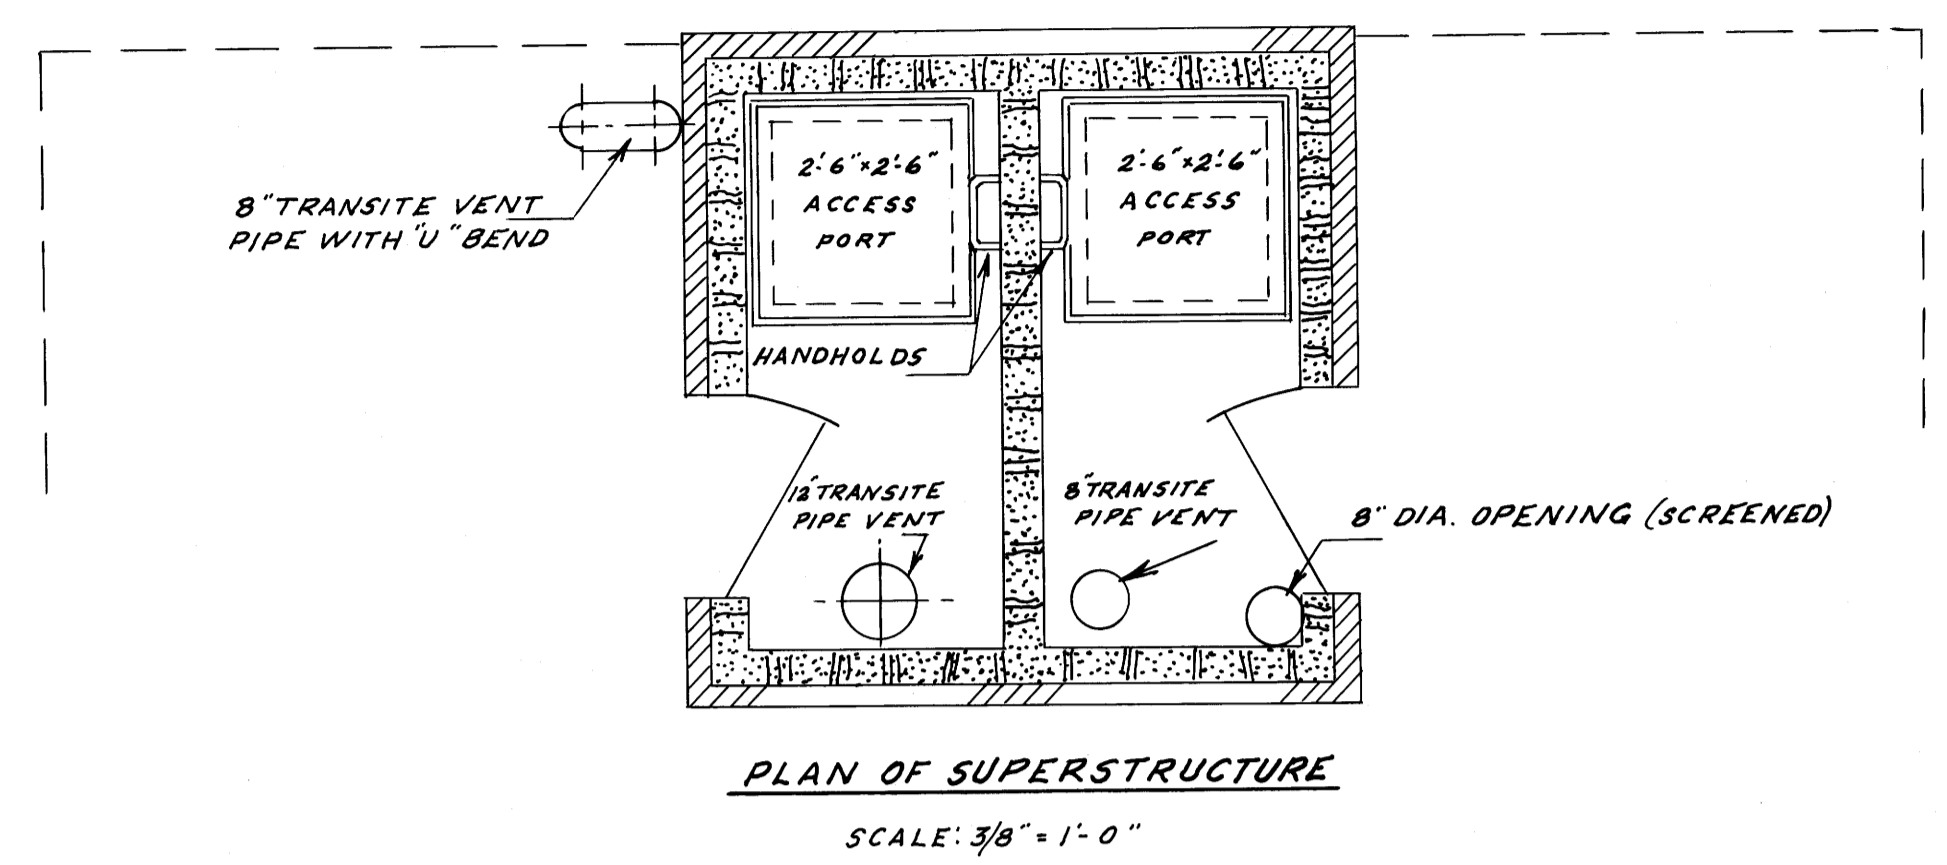

<b>WESTWOOD LIFT STATION</b>	
<b>MUNICIPALITY OF ASSINIBOIA</b>	
SEWAGE PUMPHOUSE	
PIPING AND EQUIPMENT	
DRAWN BY	UNDERWOOD McLELLAN AND ASSOCIATES LIMITED
CHECKED BY	CONSULTING PROFESSIONAL ENGINEERS
SHEET	WINNIPEG SASKATOON CALGARY
SCALE: 3/8" = 1'-0"	DWG. NO. AB 22 063 01 S5

1464  
FILE # SP 10711