



WAVERLEY STREET - WEST

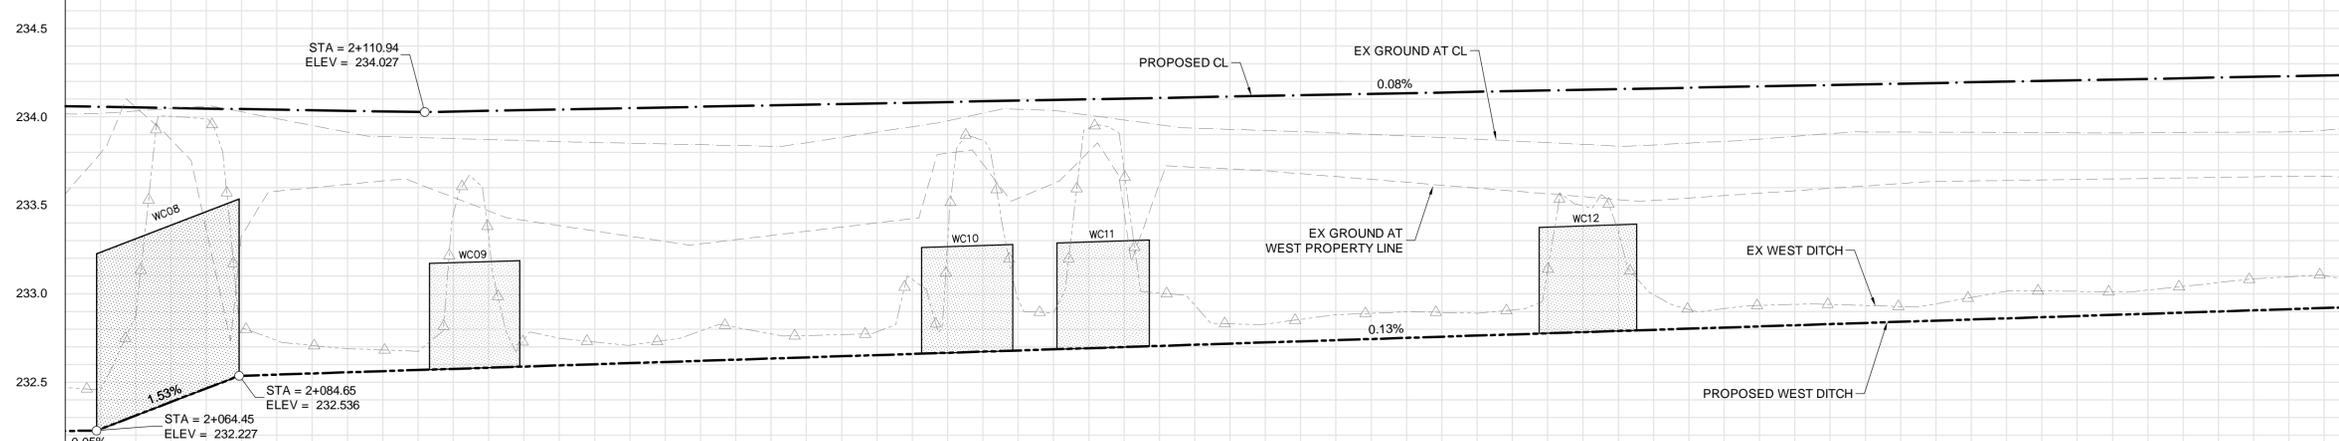


WAVERLEY STREET - EAST

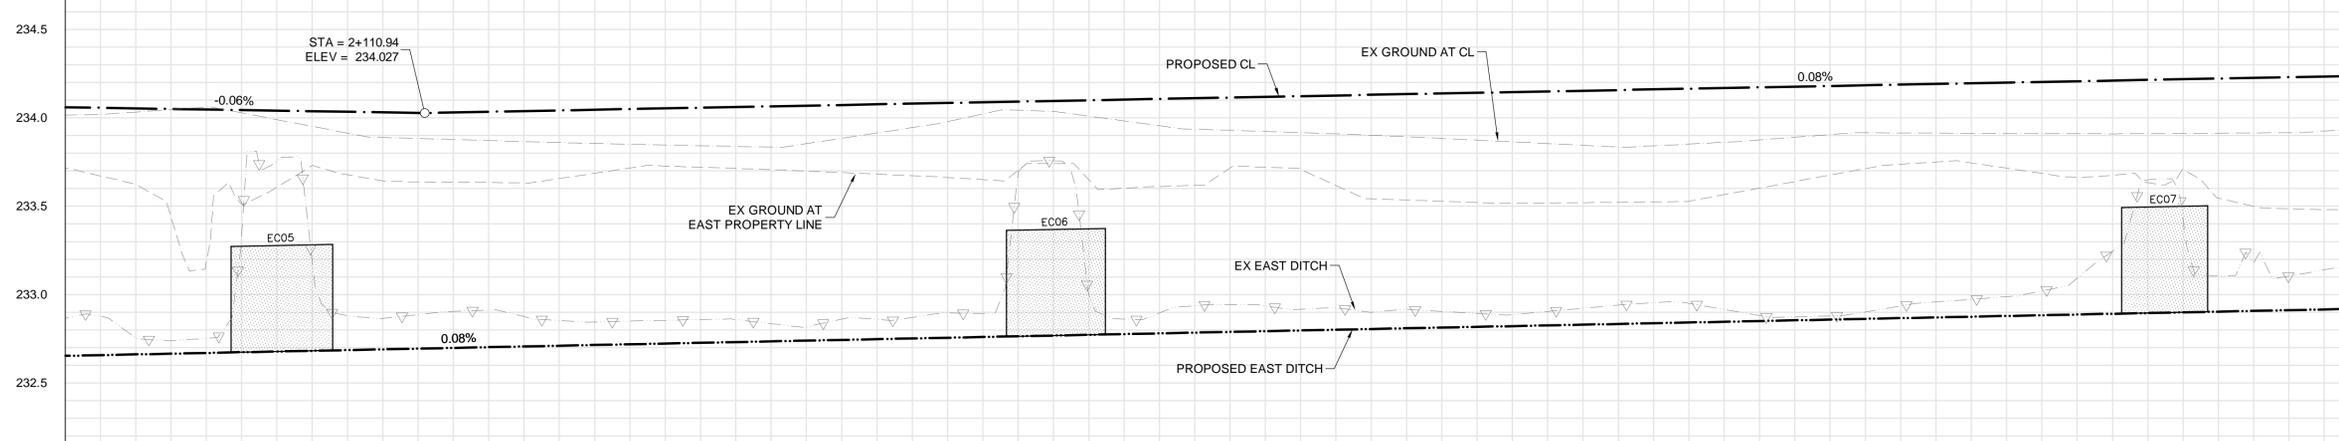

CONSTRUCTION NOTES:

1. ALL WORK AND MATERIALS TO BE IN ACCORDANCE WITH LATEST REVISION OF THE CITY OF WINNIPEG STANDARD CONSTRUCTION SPECIFICATIONS.
2. LEGAL PLAN AND UNDERGROUND INFORMATION FROM CITY OF WINNIPEG LBIS. CONTRACTOR TO VERIFY ALL UNDERGROUNDS IN THE FIELD.
3. CONTRACTOR TO TAKE PRECAUTIONARY STEPS TO AVOID DAMAGE FROM CONSTRUCTION ACTIVITIES TO TREES WITHIN THE LIMITS OF CONSTRUCTION.
4. LOCATION OF EXISTING SERVICES TO BE CONFIRMED IN THE FIELD BY THE CONTRACTOR.
5. HYDRO POLES AND ANCHORS THAT REQUIRE TEMPORARY SUPPORT, REMOVAL OR REPLACEMENT, TO BE DONE SO AT THE EXPENSE OF THE CONTRACTOR, AS NECESSARY.
6. CONTRACTOR TO TAKE PRECAUTIONARY STEPS WHEN WORKING IN PROXIMITY TO THE TRANSCANADA PIPELINE. CONTRACTOR IS RESPONSIBLE TO FOLLOW ALL TRANSCANADA PIPELINE REQUIREMENTS INCLUDING SAFETY WATCH AS REQUIRED.
7. LIMITS OF WORK FOR CLEARING AND GRUBBING, ROESTORATION OF APPROACHES, AND LANDSCAPING AS DIRECTED BY THE CONTRACT ADMINISTRATOR.

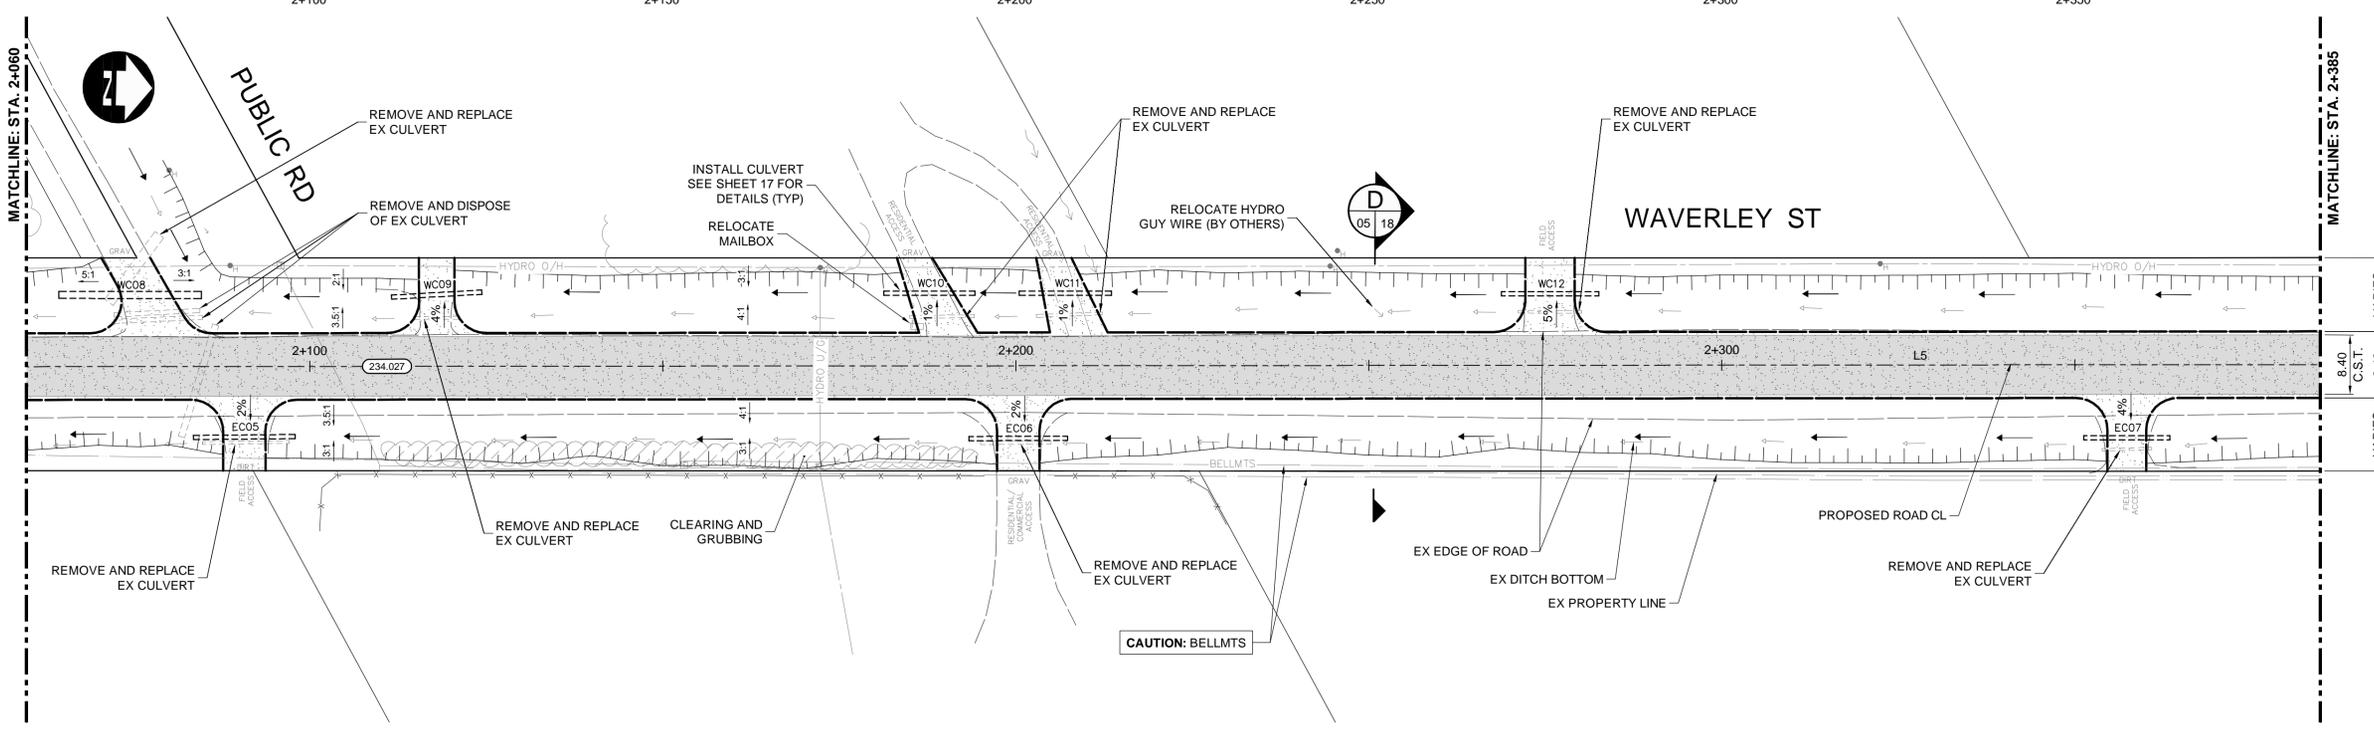

METRIC

WHOLE NUMBERS INDICATE MILLIMETRES  
DECIMAL NUMBERS INDICATE METRES

WARNING

IF POWER EQUIPMENT OR EXPLOSIVES ARE TO BE USED FOR EXCAVATION ON THIS PROJECT THE CONTRACTOR MUST:

1. NOTIFY THE GAS COMPANY OF THE PROPOSED LOCATION OF EXCAVATION.
2. TAKE PRECAUTION TO AVOID DAMAGE TO GAS COMPANY INSTALLATIONS SEE PROVINCIAL REGULATION 210/72 FOR DETAILS.
3. OBTAIN EXCAVATION PERMITS PRIOR TO CONSTRUCTION.

**APEGM**  
Certificate of Authorization  
**Dillon Consulting Limited (MB)**  
No. 1789 Date: 2019/05/28

**PRELIMINARY ONLY  
NOT FOR CONSTRUCTION**

G:\CAD\188859\Drawings\Roadworks\Contract\188859-CON-CT-PLAN-PROFILE.dwg

EXISTING	LEGEND-PLAN	PROPOSED	EXISTING	LEGEND-PLAN	PROPOSED	EXISTING	LEGEND-PROFILE	PROPOSED
	HYDRANT			CONCRETE			WATERMAIN	
	VALVE			C.S.T.			LAND DRAINAGE SEWER	
	MANHOLE			SIDEWALK			WASTE WATER SEWER	
	CATCH BASIN			PROPERTY LINE			HYDRANT	
	CATCH PIT			ELEVATION			VALVE	
	WATERMAIN			HYDRO POLE			C PROFILE	
	LAND DRAINAGE SEWER			SURVEY BAR			NORTH/WEST GUTTER	
	WASTE WATER SEWER			BELLMTS PEDESTAL			SOUTH/EAST GUTTER	
	HYDRO			DITCH ARROWS			NORTH/WEST DITCH	
	BELLMTS			SWALE ARROWS			SOUTH/EAST DITCH	
	GAS							

UNDERGROUND STRUCTURES		B.M. ELEV.
SUPPLY	U/G STRUCTURES	DATE

DESIGNED BY	DATE
RTP	
DRAWN BY	DATE
TJH	
CHECKED BY	DATE
TS	
APPROVED BY	DATE
BC	
HOR. SCALE	DATE
1:500	
VERTICAL	DATE
1:20	

**DILLON CONSULTING**

ENGINEER'S SEAL  
PROVINCE OF MANITOBA  
REGISTERED PROFESSIONAL ENGINEER  
**S.B. COOK**  
2019/05/28

**THE CITY OF WINNIPEG**  
PUBLIC WORKS DEPARTMENT

2019 GRANULAR ROAD PROGRAM  
WAVERLEY STREET  
(GRANDMONT BOULEVARD TO CITY LIMIT)

WAVERLEY STREET - PLAN-PROFILE  
(STA. 2+060 TO 2+385)

CITY DRAWING NUMBER  
P-3506-2019-05  
SHEET 05 OF 18  
CONSULTANT DRAWING NUMBER

CONSULTANT PROJECT NUMBER  
**18-8859**

NO.	ISSUED FOR TENDER	DATE	BY
0	ISSUED FOR TENDER	19/05/28	BC
NO.	REVISIONS	DATE	BY

RELEASED FOR CONSTRUCTION  
DATE