




ARNOLD AVENUE

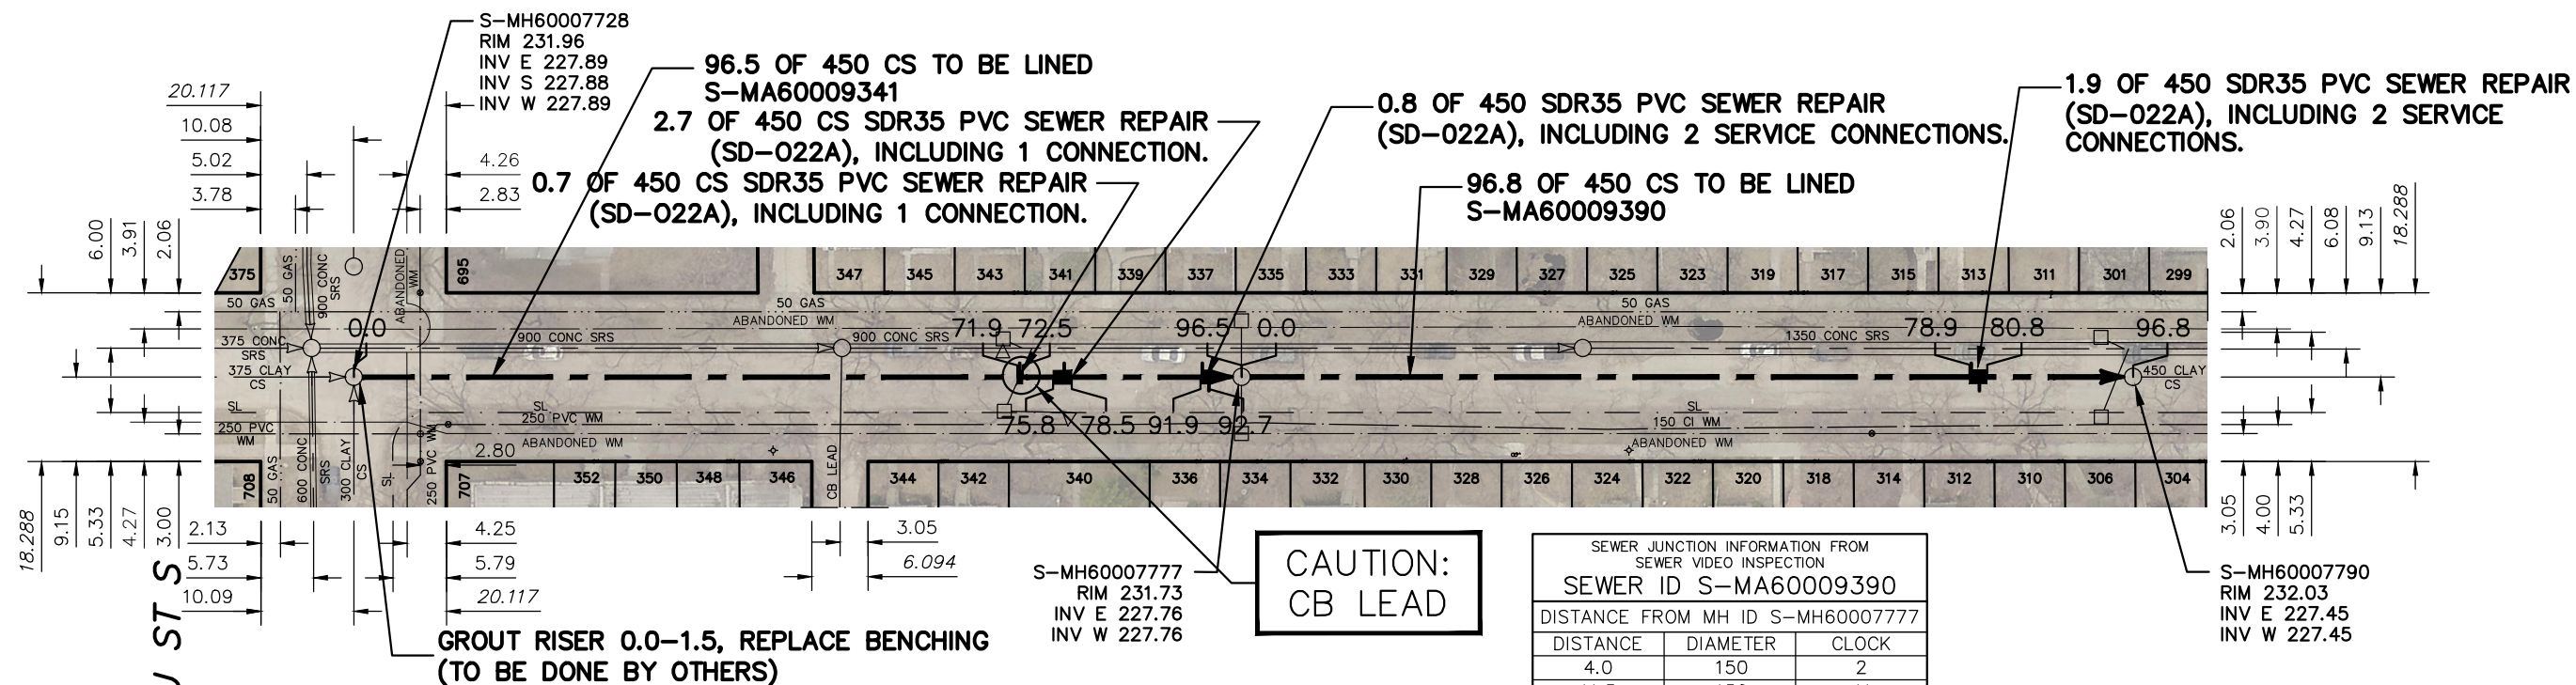

GROUT RISER 0.0-1.5, REPLACE BENCHING (TO BE DONE BY OTHERS)

**CAUTION:
CB LEAD**

SEWER JUNCTION INFORMATION FROM SEWER VIDEO INSPECTION
SEWER ID S-MA60009390

DISTANCE FROM MH ID S-MH60007777	DIAMETER	CLOCK
4.0	150	2
11.5	150	11
26.5	150	11
34.1	150	11
34.8	150	1
41.7	150	11
42.3	150	1
46.4	100	1
49.4	150	1
50.8	100	1
51.9	150	11
64.1	150	11
64.7	150	2
72.2	150	11
72.8	150	1
79.1	150	11
80.0	250	1
87.2	150	11
87.8	150	1
95.6	150	1

SEWER JUNCTION INFORMATION FROM SEWER VIDEO INSPECTION
SEWER ID S-MA60009341

DISTANCE FROM MH ID S-MH60007728	DIAMETER	CLOCK
24.1	150	10
24.7	150	2
32.2	150	2
46.6	150	10
47.2	150	2
55.4	150	2
62.2	150	10
62.8	150	2
71.5	150	1
72.2	150	10
77.0	150	11
77.4	150	1
92.0	150	10
92.7	150	1

**FOR INDEX SEE
12124**

METRIC
WHOLE NUMBERS INDICATE MILLIMETRES
DECIMALIZED NUMBERS INDICATE METRES

WARNING
IF POWER EQUIPMENT OR EXPLOSIVES ARE TO BE USED FOR EXCAVATION ON THIS PROJECT THE CONTRACTOR MUST:
1) NOTIFY THE GAS COMPANY OF THE PROPOSED LOCATION OF EXCAVATION.
2) TAKE PRECAUTION TO AVOID DAMAGE TO GAS COMPANY INSTALLATIONS.
SEE PROVINCIAL REGULATION 210/72 FOR DETAILS

<p>LOCATION APPROVED UNDERGROUND STRUCTURES</p> <p>SUPV. U/G STRUCTURES COMMITTEE _____ DATE _____</p> <p>NOTE: LOCATION OF UNDERGROUND STRUCTURES AS SHOWN ARE BASED ON THE BEST INFORMATION AVAILABLE BUT NO GUARANTEE IS GIVEN THAT ALL EXISTING UTILITIES ARE SHOWN OR THAT THE GIVEN LOCATIONS ARE EXACT. CONFIRMATION OF EXISTENCE AND EXACT LOCATION OF ALL SERVICES MUST BE OBTAINED FROM THE INDIVIDUAL UTILITIES BEFORE PROCEEDING WITH CONSTRUCTION.</p>	<p>B.M. ELEV.</p> <table border="1" style="width: 100%; height: 40px;"> <tr><td> </td><td> </td><td> </td><td> </td></tr> </table>					<table border="1" style="width: 100%; height: 40px;"> <tr><td> </td><td> </td><td> </td><td> </td></tr> </table>					<p>ENGINEER'S SEAL</p> <p>ORIGINAL SIGNED BY S.R.J. COURNOYER 19/03/05</p> <p>CONSULTANT DRAWING NUMBER -</p>	<p>THE CITY OF WINNIPEG WATER AND WASTE DEPARTMENT ENGINEERING DIVISION</p> <p>2018 SEWER MAIN RENEWALS BY AUGMENTATION ARNOLD AVENUE MH AT NASSAU STREET SOUTH TO 2ND MH E OF NASSAU STREET SOUTH</p>	<p>SHEET 4 OF 69</p> <p>CITY DRAWING NUMBER 12126</p>														
<table border="1" style="width: 100%; border-collapse: collapse;"> <thead> <tr> <th>NO.</th> <th>REVISIONS</th> <th>DATE</th> <th>BY</th> </tr> </thead> <tbody> <tr><td> </td><td> </td><td> </td><td> </td></tr> </tbody> </table>		NO.	REVISIONS	DATE	BY					<table border="1" style="width: 100%; border-collapse: collapse;"> <tr> <td>DESIGNED BY</td> <td>SC</td> <td>CHECKED BY</td> <td>SC</td> </tr> <tr> <td>DRAWN BY</td> <td>BL</td> <td>APPROVED BY</td> <td>KZ</td> </tr> <tr> <td>SCALE: HORIZONTAL VERTICAL</td> <td>1:750</td> <td>RELEASED FOR CONSTRUCTION</td> <td>K.ZUREK</td> </tr> <tr> <td>DATE</td> <td>2019 03 06</td> <td>DATE</td> <td>2019 03 06</td> </tr> </table>	DESIGNED BY	SC	CHECKED BY	SC	DRAWN BY	BL	APPROVED BY	KZ	SCALE: HORIZONTAL VERTICAL	1:750	RELEASED FOR CONSTRUCTION	K.ZUREK	DATE	2019 03 06	DATE	2019 03 06	<p>BID OPPORTUNITY: 146-2019 CONTRACT NUMBER: 3</p> <p>FILE PATH: R:\DRAWINGS\SEWER\2018 RENEWALS\RENEWALS & ASSOCIATED WORKS\CONTRACT 3\CONSTRUCTION DWGS\ FILE NAME: ARNOLD AV.dwg</p>
NO.	REVISIONS	DATE	BY																								
DESIGNED BY	SC	CHECKED BY	SC																								
DRAWN BY	BL	APPROVED BY	KZ																								
SCALE: HORIZONTAL VERTICAL	1:750	RELEASED FOR CONSTRUCTION	K.ZUREK																								
DATE	2019 03 06	DATE	2019 03 06																								