



GENERAL NOTES:

1. PERFORM WORK IN ACCORDANCE WITH ALL APPLICABLE CODES AND REGULATIONS.
2. THE CONTRACTOR SHALL REVIEW THE PROJECT DRAWINGS AND SPECIFICATIONS PRIOR TO ANY CONSTRUCTION ON SITE. ANY DISCREPANCIES, MISSING DIMENSION AND/OR REQUIRED DETAILS SHALL BE BROUGHT TO THE ATTENTION OF THE CONTRACT ADMINISTRATOR BEFORE AFFECTED WORK IS COMMENCED. THE CONTRACTOR IS RESPONSIBLE TO OBTAIN ALL REQUIRED INFORMATION PRIOR TO STARTING WORK.
3. THE CONTRACTOR SHALL FIELD CONFIRM LOCATIONS OF ALL PIPING, STRUCTURES AND SERVICES ABOVE OR BELOW GROUND PRIOR TO CONSTRUCTION. THE CONTRACTOR SHALL VERIFY ALL DIMENSIONS AND EQUIPMENT LOCATIONS PRIOR TO CONSTRUCTION AND REPORT DISCREPANCIES PRIOR TO PROCEEDING WITH THE WORK. FIELD CONFIRM EXISTING GRADE ELEVATIONS AT MANHOLE LOCATIONS.
4. ALL EXISTING CONSTRUCTION ALTERED OR DAMAGED DURING THE COURSE OF WORK SHALL BE MADE GOOD TO MATCH.
5. THE CONTRACTOR SHALL COORDINATE WITH THE CONTRACT ADMINISTRATOR TO ENSURE THE WORK DOES NOT DISRUPT NORMAL SITE OPERATIONS.

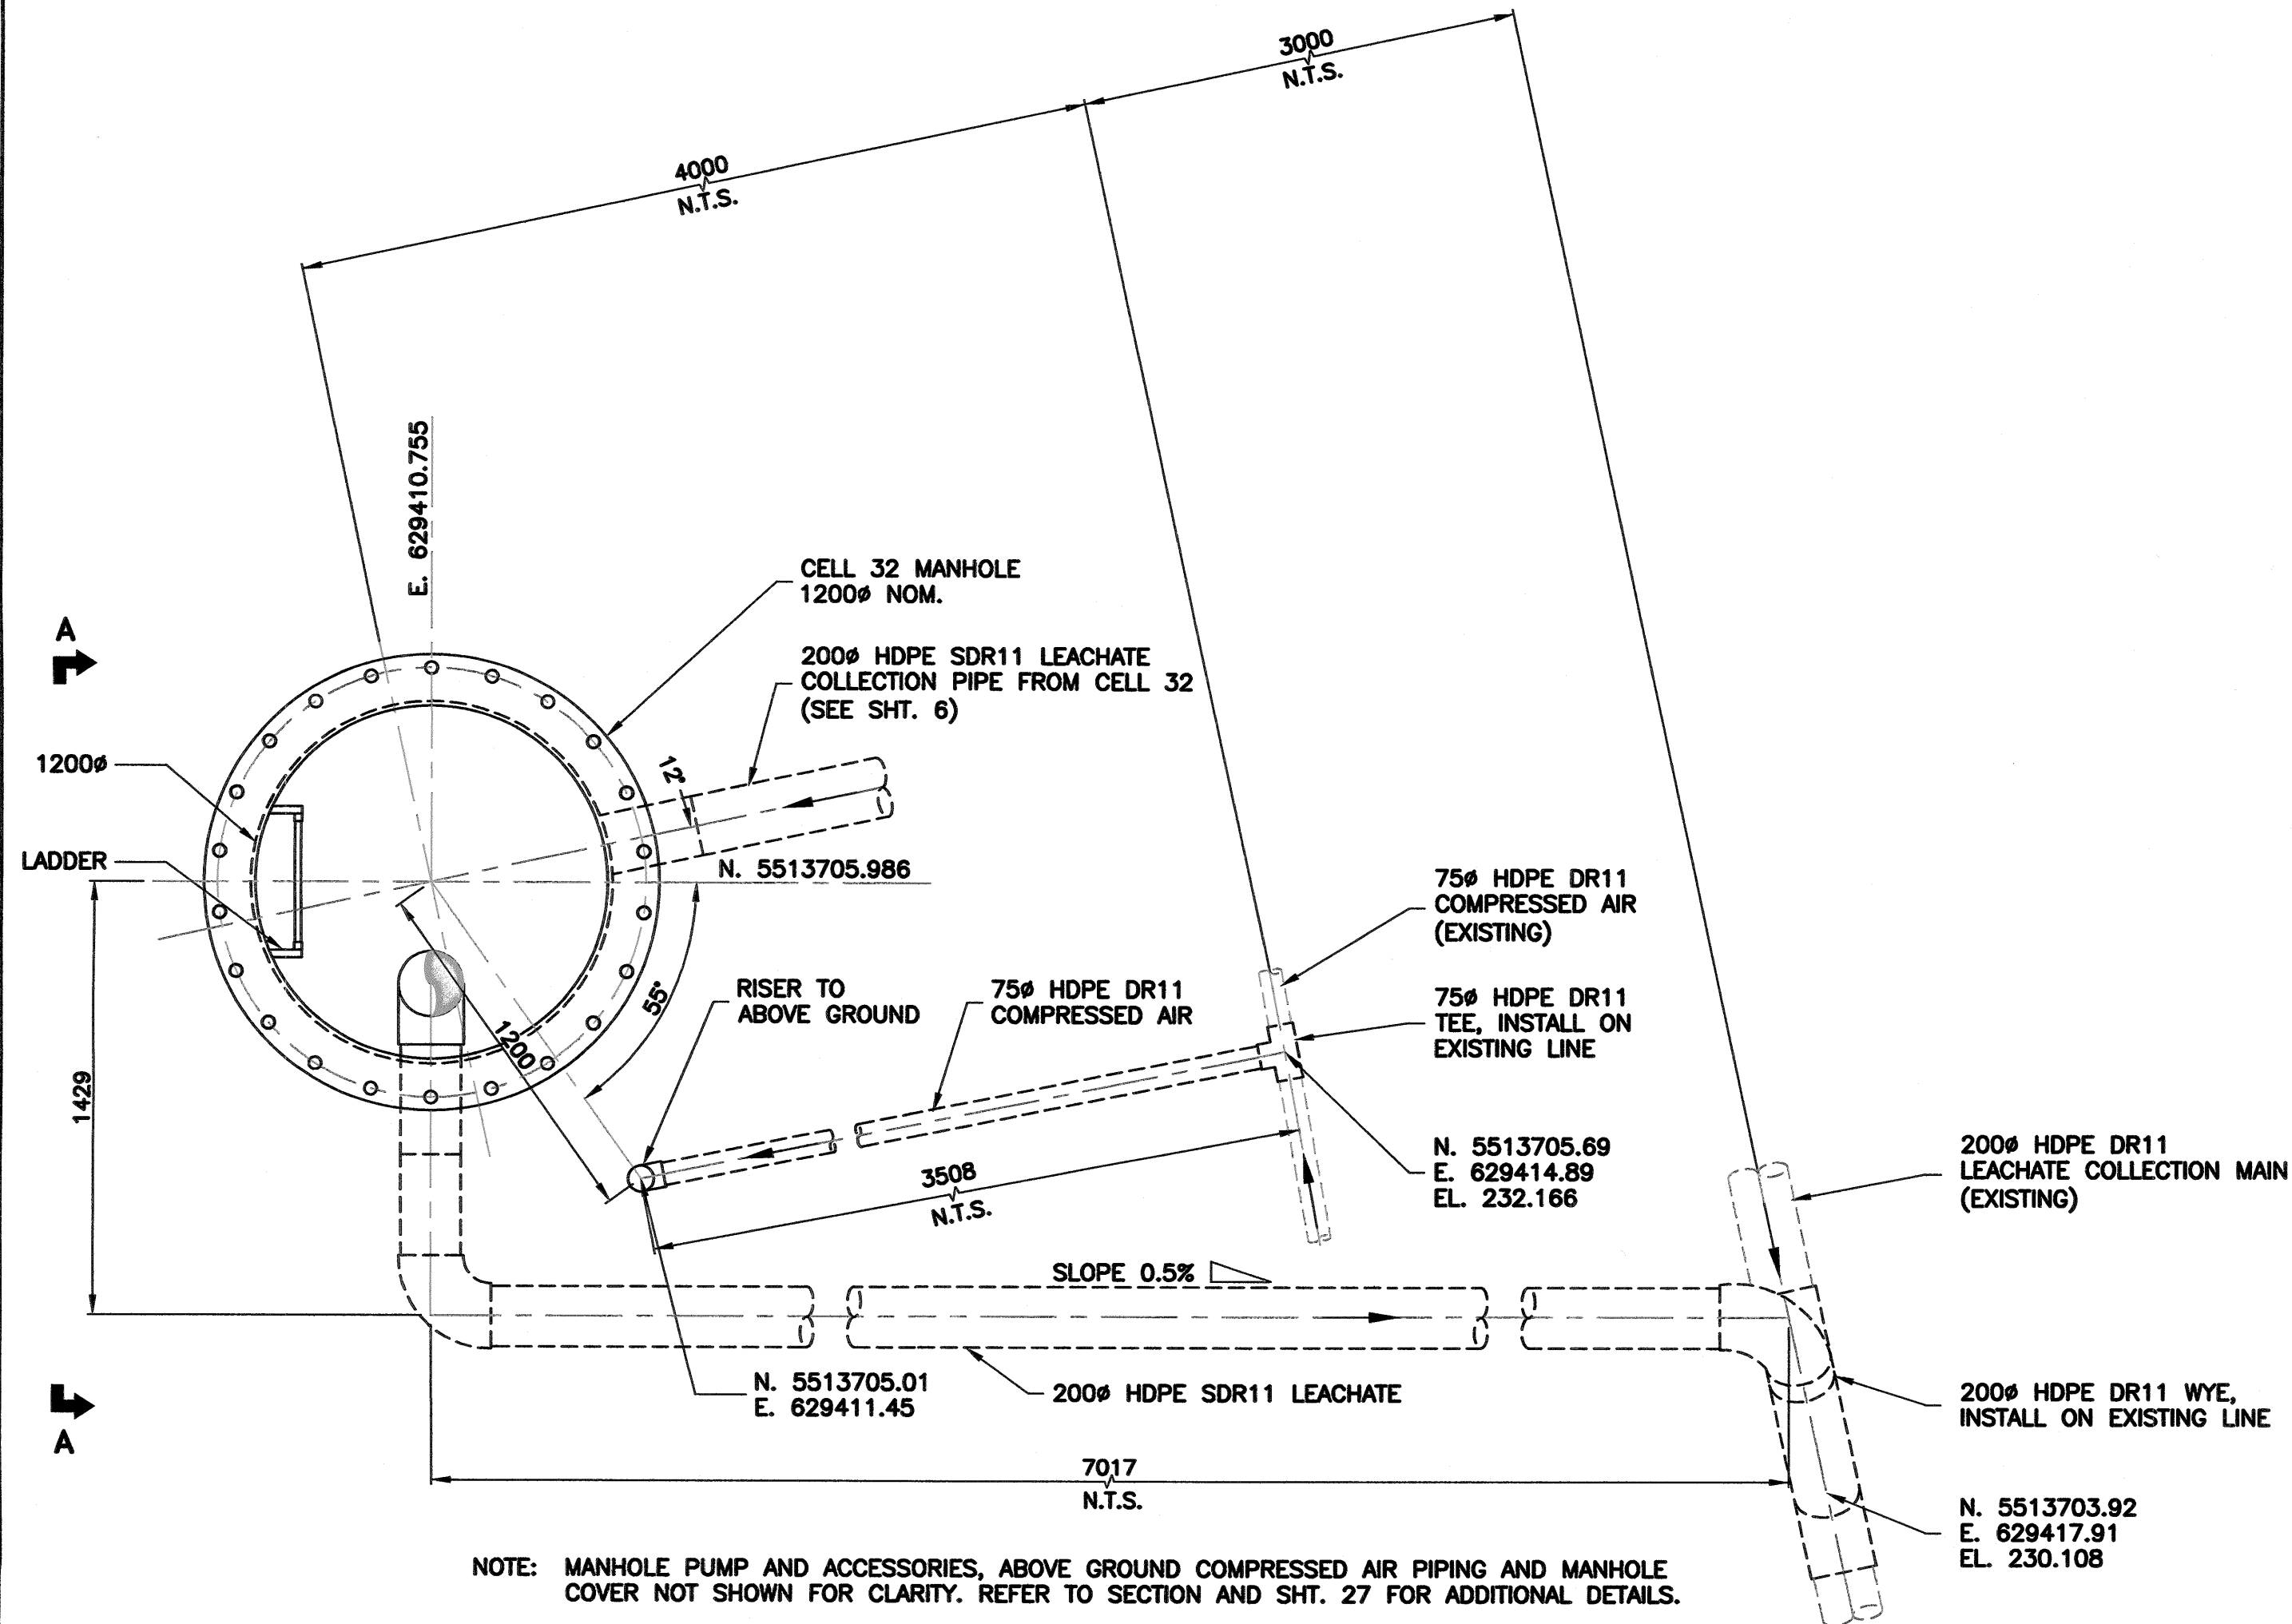


NOTE: MANHOLE PUMP AND ACCESSORIES, ABOVE GROUND COMPRESSED AIR PIPING AND MANHOLE COVER NOT SHOWN FOR CLARITY. REFER TO SECTION AND SHT. 27 FOR ADDITIONAL DETAILS.

1 PLAN - CELL 32 MANHOLE
SCALE: 1:20mm

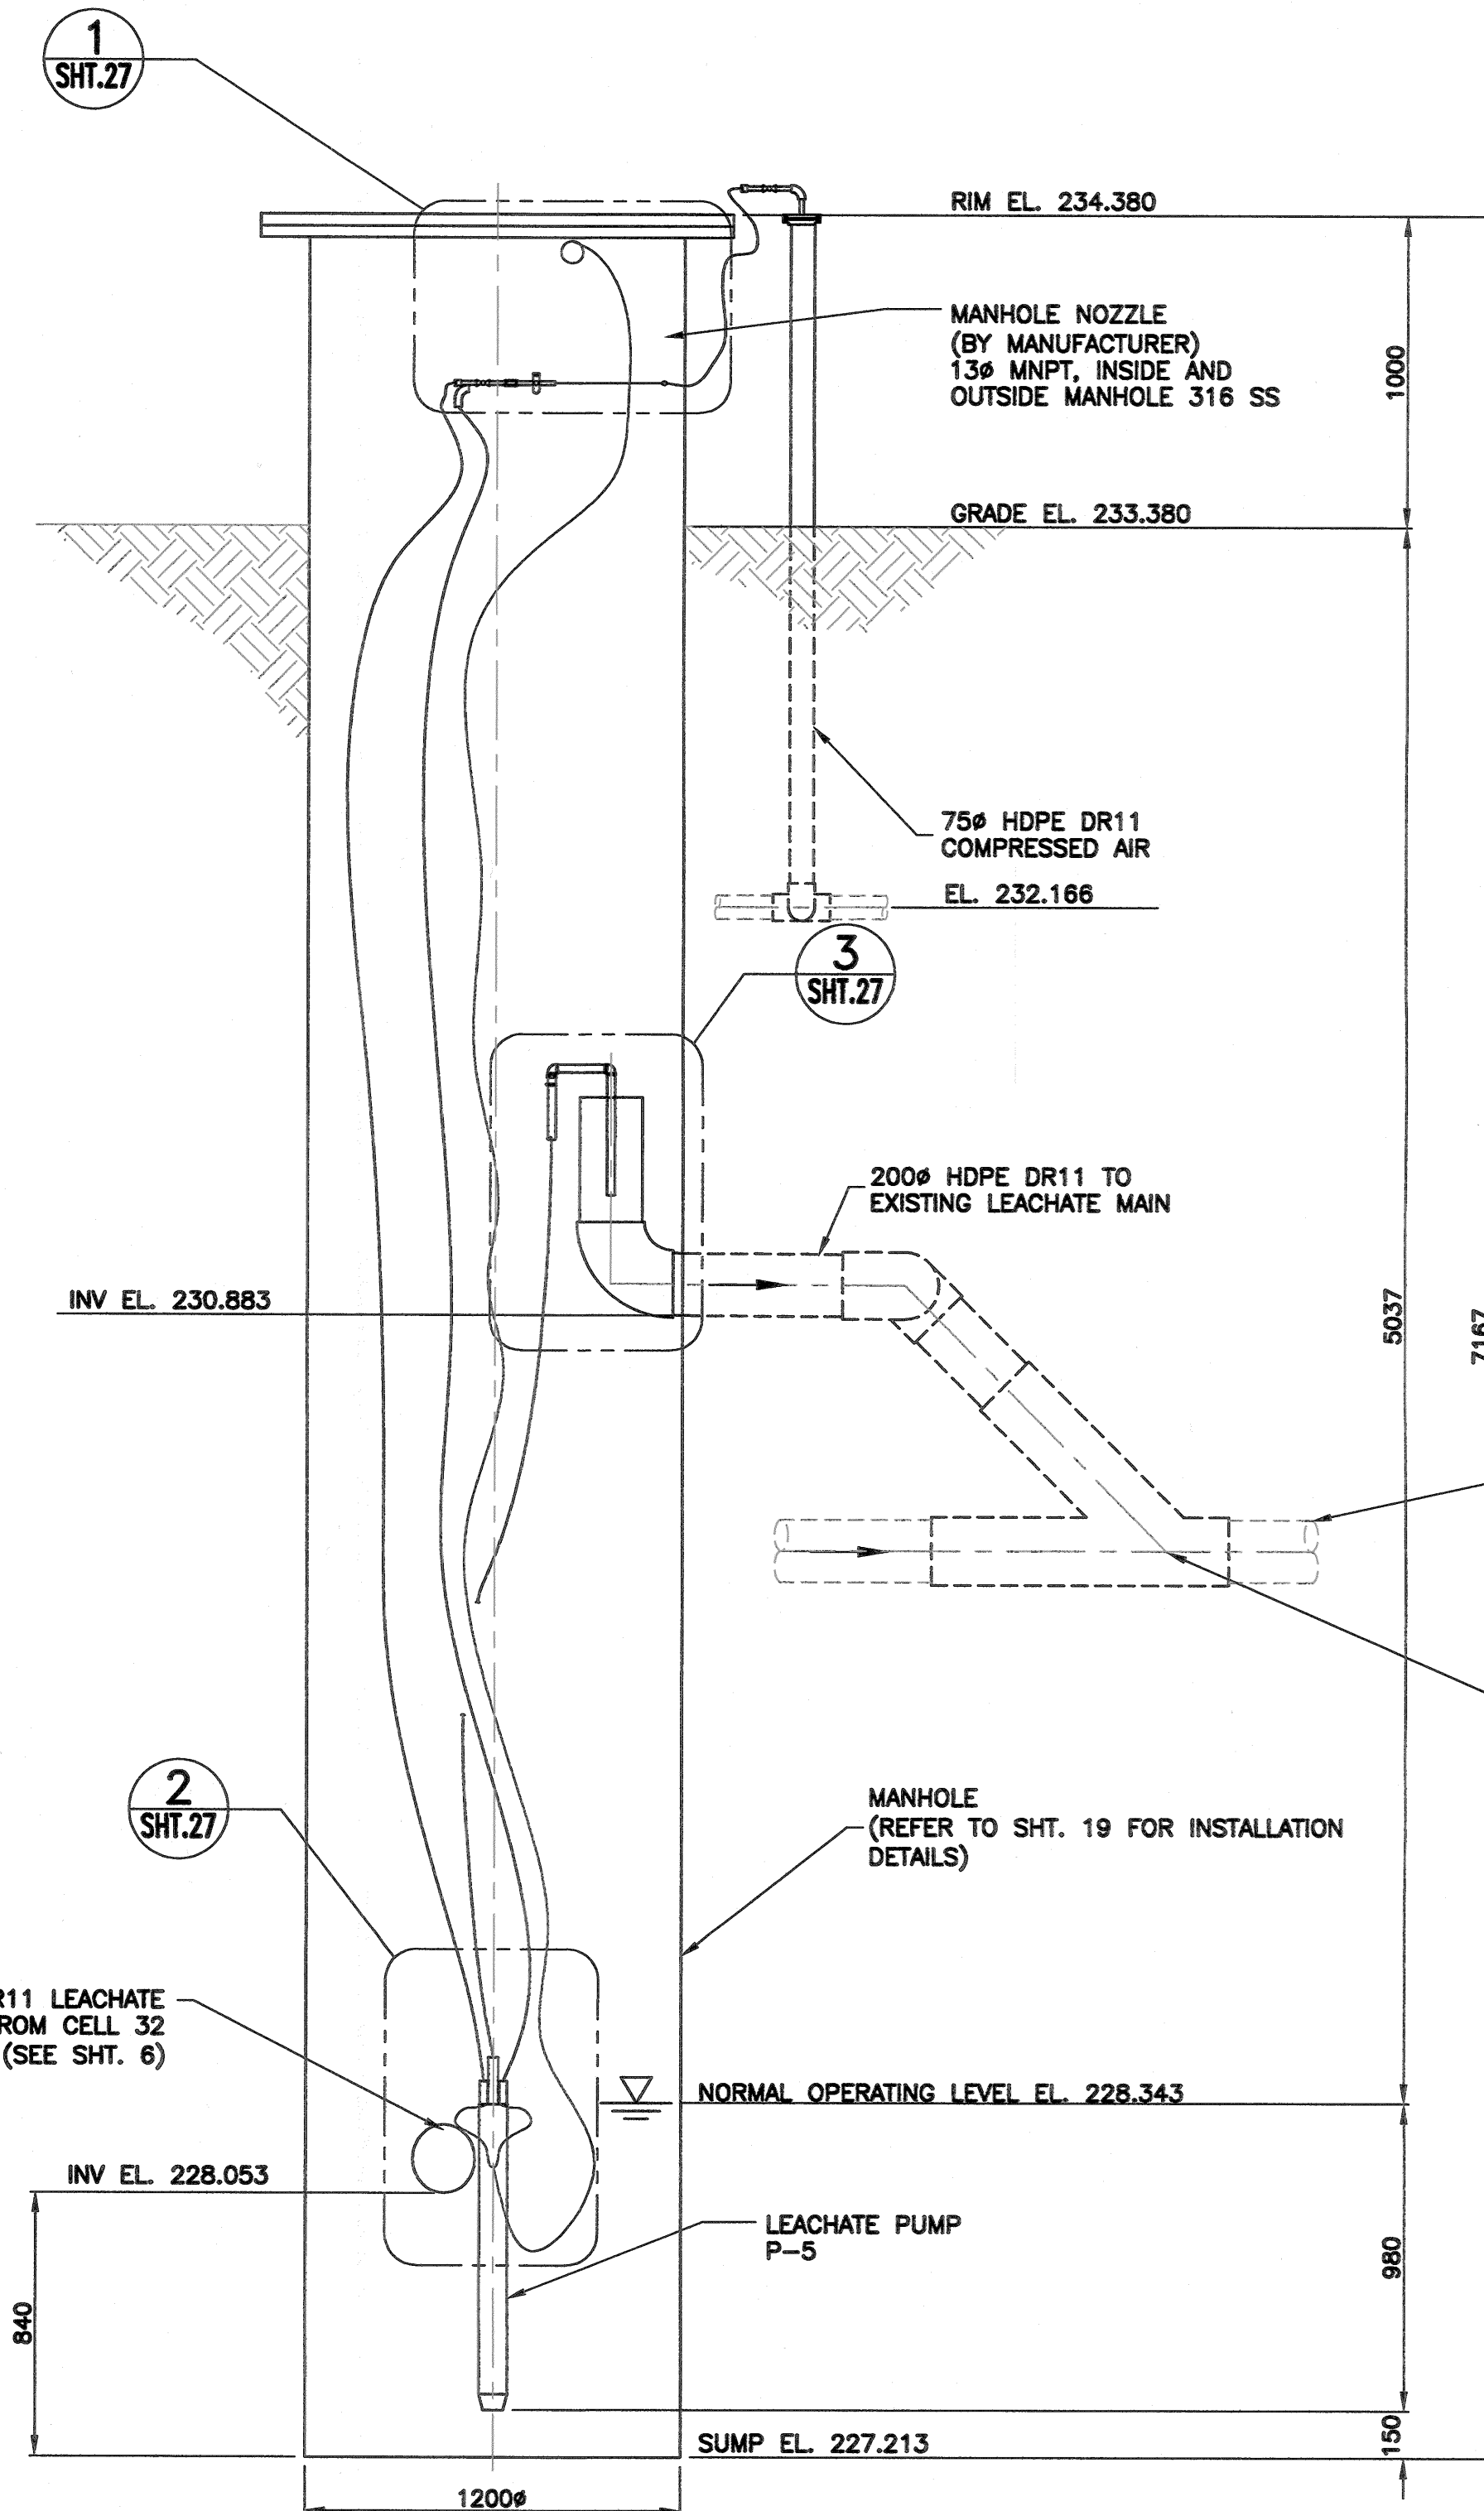

NOTES: COMPRESSED AIR SUPPLY TO MANHOLE AND LADDER NOT SHOWN FOR CLARITY. REFER TO PLAN AND SHT. 27 FOR DETAILS.

A SECTION - CELL 32 MANHOLE
SCALE: 1:20mm

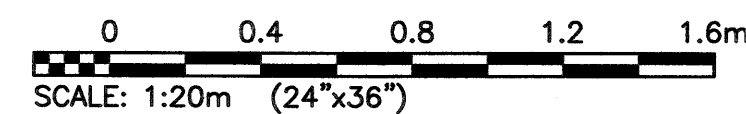

LOCATION APPROVED UNDERGROUND STRUCTURES		S.M. ELEV.	
CONSTRUCTION COMPLETION DATE: YYYY MM DD			
SUPV. U/G STRUCTURES COMMITTEE	DATE	DESIGNED BY	MSK
NOTE:	LOCATION OF UNDERGROUND STRUCTURES AS SHOWN ARE BASED ON THE BEST INFORMATION AVAILABLE. BUT NO GUARANTEE IS GIVEN THAT ALL EXISTING UTILITIES ARE SHOWN OR THAT THE GIVEN LOCATIONS ARE EXACT. CONFIRMATION OF EXISTENCE AND EXACT LOCATION OF ALL SERVICES MUST BE OBTAINED FROM THE INDIVIDUAL UTILITIES BEFORE PROCEEDING WITH CONSTRUCTION.	CHECKED BY	W 2019.03.01
		DRAWN BY	ML
		SCALE:	HORIZONTAL AS NOTED
			VERTICAL AS NOTED
0	ISSUED FOR CONSTRUCTION	DATE	2018 18 12
NO.	REVISIONS	DATE	BY

KGS GROUP
CONSULTING ENGINEERS & PROJECT MANAGERS
WINNIPEG (204) 896-1209
THUNDER BAY (807) 345-2233

ENGINEER'S SEAL
W.S. KOZARSKY
Member 23991
REGISTERED PROFESSIONAL ENGINEER

DESIGNED BY MSK
CHECKED BY W 2019.03.01
DRAWN BY ML
APPROVED BY MSK
SCALE: HORIZONTAL AS NOTED, VERTICAL AS NOTED
RELEASED FOR CONSTRUCTION
DATE 2018 18 12

CONSULTANT DRAWING NUMBER
15-0107-014_M14

PLOT DATE: 2018 03 01

THE CITY OF WINNIPEG
WATER AND WASTE DEPARTMENT
ENGINEERING DIVISION

BRADY ROAD RESOURCE MANAGEMENT FACILITY (BRRMF)
AREA A CONSTRUCTION - CELL 32

MECHANICAL
CELL 32 MANHOLE

SHEET 23 OF 27
CITY DRAWING NUMBER
1-0400A-M0017-001

APCGM
Certificate of Authorization
KGS Group
No. 245

METRIC
WHOLE NUMBERS INDICATE MILLIMETRES
DECIMALIZED NUMBERS INDICATE METRES

FILE PATH: P:\PROJECTS\2015\15-0107-014\DWG\MECH
FILE NAME: 15-0107-014_M14.dwg