


- 1+00.000 S R NEIL PLACE OF W-LEG
- 1+02.00 INSTALL 150-45° BEND
- 1+03.05 EXIST 150-45° BEND
- 1+10.117 N R NEIL PLACE OF W-LEG
- 1+14.68 INSTALL 150-45° BEND
- 1+15.05 EXIST 150-45° BEND
- 1+24.24 EXIST 150 COUPLING
- 1+24.64 EXIST 150 COUPLING
- 1+25
- 1+40.96 EXIST 150 COUPLING
- 1+43.26 EXIST 150 COUPLING
- 1+45.20 INSTALL HYDRANT ASSEMBLY (SD-006)
- 1+46.68 EXIST 150-90° BEND
- 1+46.68 REMOVE EXIST HYDRANT ASSEMBLY
- 1+47.20 INSTALL 150 PLUG
- 1+50

NOTE: CHAINAGES SHOWN ARE ALONG W. R. OF NEIL PLACE (N-LEG)

NEIL PLACE (N-LEG)

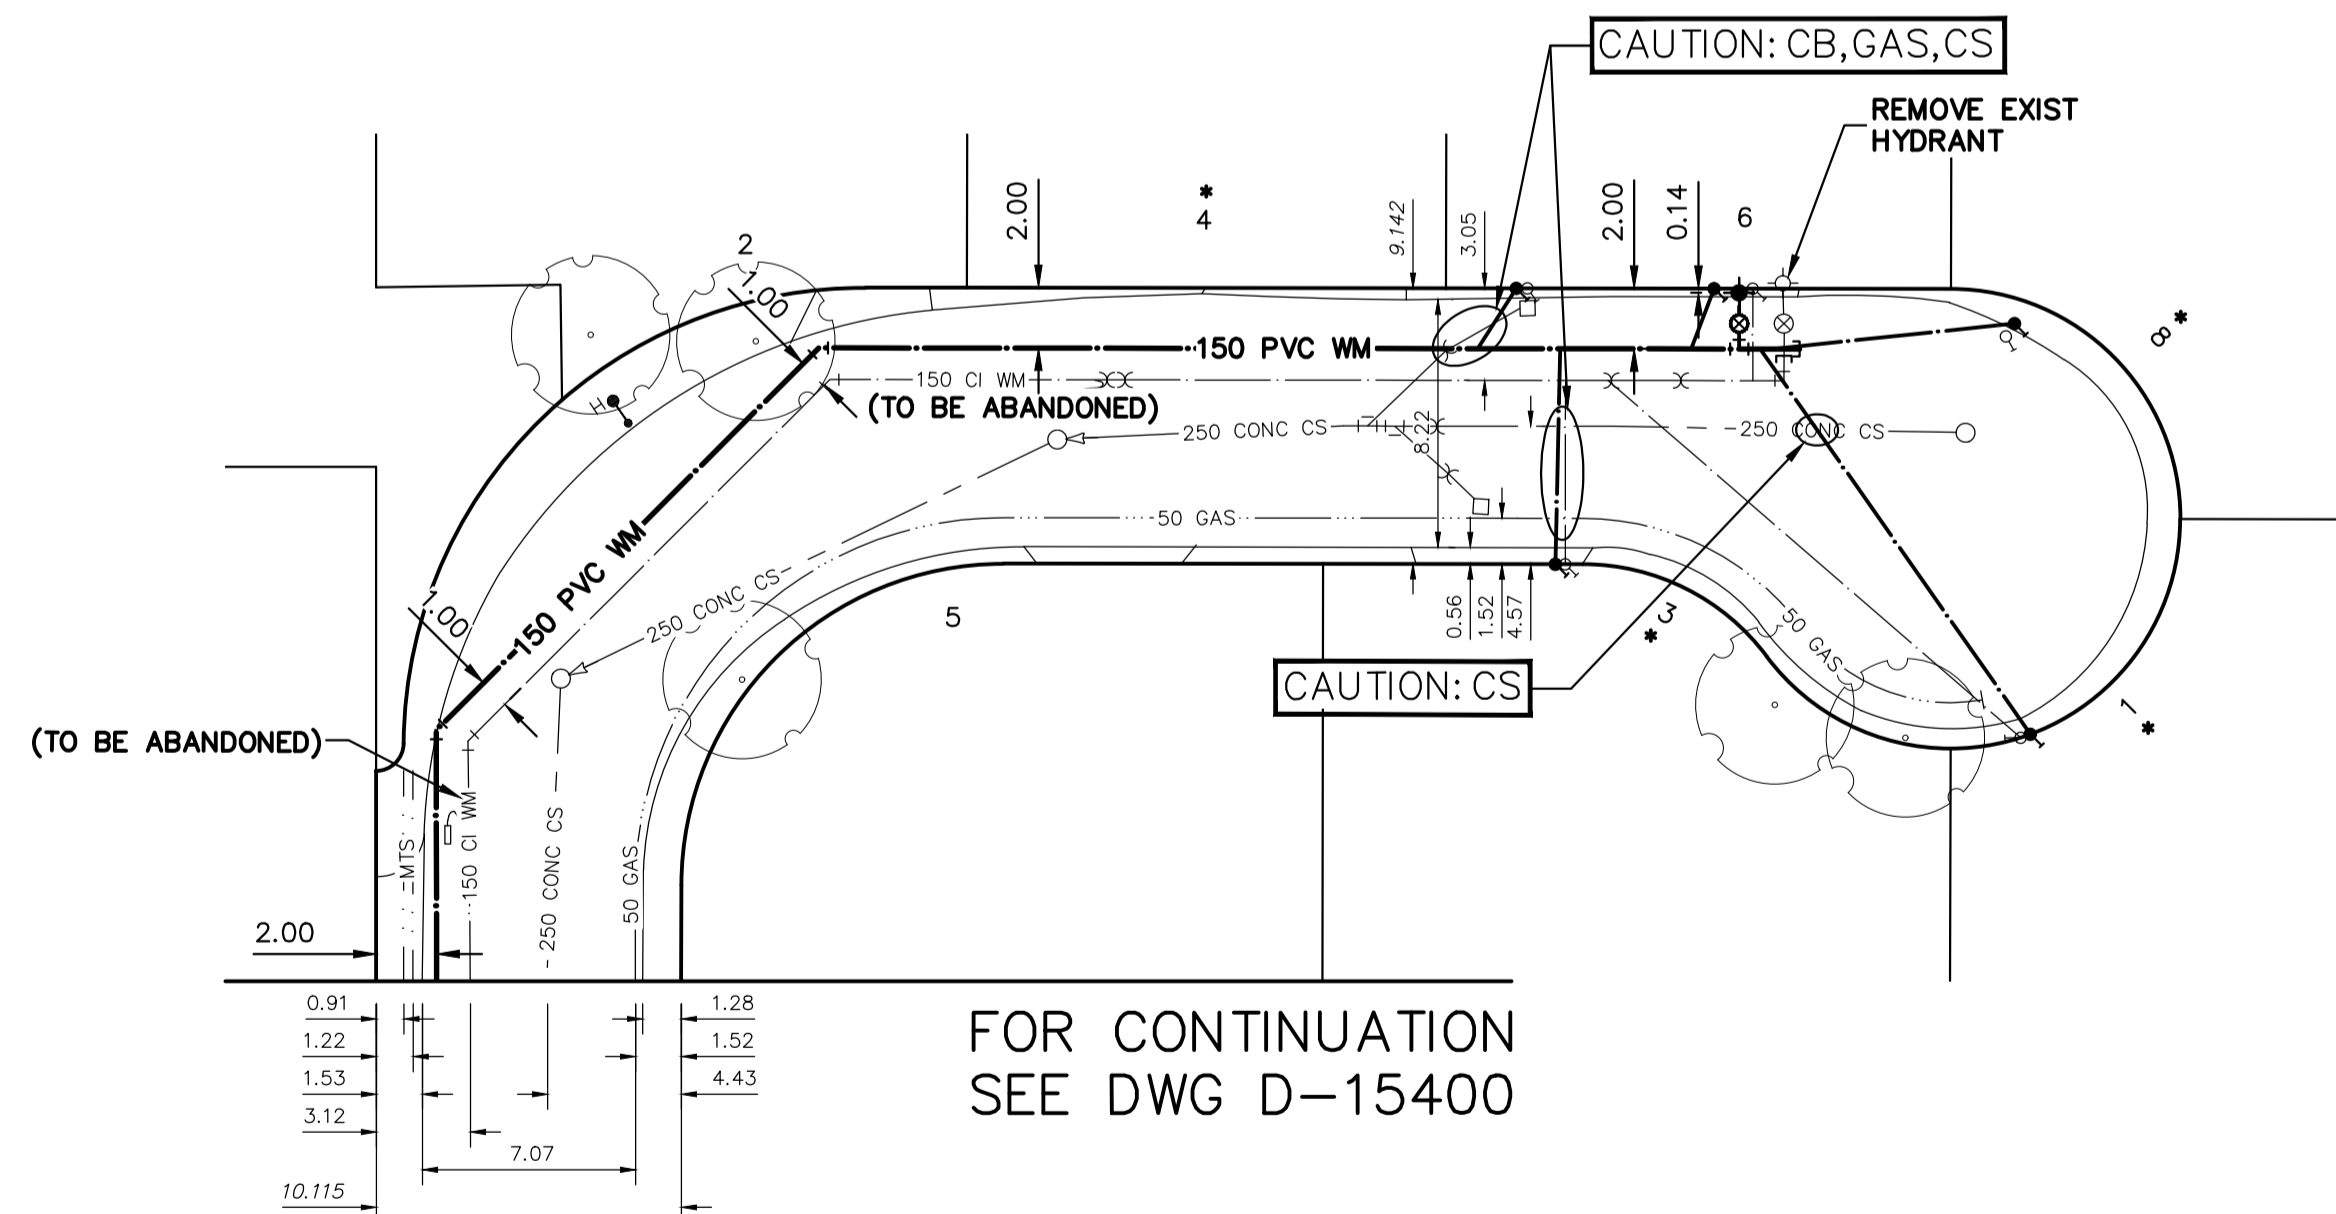


WATER SERVICE INFORMATION

ADDRESS	SIZE (mm) MATERIAL (STREET)	SIZE (mm) MATERIAL (PROP.)	SHORT & LONG MEASUREMENT	CORP. LOCATION	REMARKS
8 NEIL PL (W-LEG)	20	20	2.26 SNL HSE	0.1 N OF S/C	RENEW TO R. W/20 CU
RESIDENTIAL	CU	CU	11.573>NNL NEIL PLACE (W-LEG)		FROZEN SERVICE
6 NEIL PL (N-LEG)	20	20	3.60 SNL HSE	OPP OF S/C	RECONNECT SERVICE
RESIDENTIAL	CU	CU	45.670 NSL NEIL PLACE (W-LEG)		
4 NEIL PL (N-LEG)	20	20	3.36>NNL HSE	5.3 S OF S/C	RENEW TO R. W/20 CU
RESIDENTIAL	CU	CU	38.190 NSL NEIL PLACE (W-LEG)		FROZEN SERVICE
3 NEIL PL (N-LEG)	20	20	1.23 SSL HSE	OPP OF S/C	RENEW TO R. W/20 CU
RESIDENTIAL	CU	CU	39.43 NSL NEIL PLACE (W-LEG)		FROZEN SERVICE
2 NEIL PL (N-LEG)	20	20	22.15 NSL HSE	5.3 S OF S/C	RECONNECT SERVICE
RESIDENTIAL	CU	CU	38.190 NSL NEIL PLACE (W-LEG)		
1 NEIL PL (N-LEG)	20	20	1.64 NSL HSE	13.6 S OF S/C	RENEW TO R. W/20 CU
RESIDENTIAL	CU	CU	54.520 NSL NEIL PLACE (W-LEG)		FROZEN SERVICE

* SERVICES TO BE RENEWED TO R. ALL OTHERS TO BE RECONNECTED

FOR INDEX SEE D-15396

NOTE: ALL VALVES TO BE INSTALLED COUNTERCLOCKWISE TO CLOSE

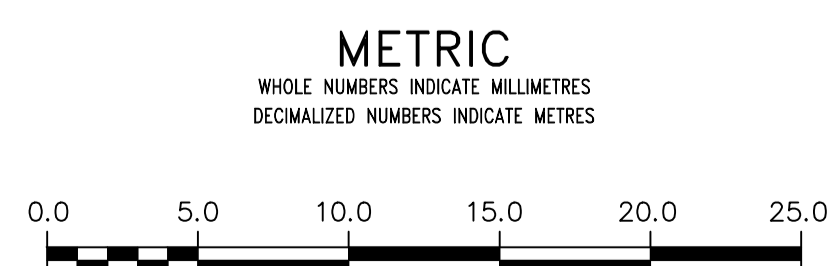

WARNING
IF POWER EQUIPMENT OR EXPLOSIVES ARE TO BE USED FOR EXCAVATION ON THIS PROJECT THE CONTRACTOR MUST:
1) NOTIFY THE GAS COMPANY OF THE PROPOSED LOCATION OF EXCAVATION.
2) TAKE PRECAUTION TO AVOID DAMAGE TO GAS COMPANY INSTALLATIONS.
SEE PROVINCIAL REGULATION 210/72 FOR DETAILS

LOCATION APPROVED UNDERGROUND STRUCTURES
SUPV. U/G STRUCTURES COMMITTEE DATE
NOTE:
LOCATION OF UNDERGROUND STRUCTURES AS SHOWN ARE BASED ON THE BEST INFORMATION AVAILABLE BUT NO GUARANTEE IS GIVEN THAT ALL EXISTING UTILITIES ARE SHOWN OR THAT THE GIVEN LOCATIONS ARE EXACT. CONFIRMATION OF EXISTENCE AND EXACT LOCATION OF ALL UTILITIES MUST BE OBTAINED FROM THE INDIVIDUAL UTILITIES BEFORE PROCEEDING WITH CONSTRUCTION.

NO.	REVISIONS	DATE	BY

DESIGNED BY	MJK	CHECKED BY	SC
DRAWN BY	AJ	APPROVED BY	KZ
SCALE:		RELEASED FOR CONSTRUCTION	
HORIZONTAL	1:250		
VERTICAL	1:50		
DATE		DATE	2019-03-25

ENGINEER'S SEAL
ORIGINAL SIGNED BY S.R.J. COURNOYER 19/03/25
CONSULTANT DRAWING NUMBER

THE CITY OF WINNIPEG
WATER AND WASTE DEPARTMENT
ENGINEERING DIVISION

2019 WATER MAIN RENEWALS
CONTRACT 9
NEIL PLACE (N-LEG)
NEIL PLACE (W-LEG) TO
47 N OF NEIL PLACE

SHEET 7 OF 12
CITY DRAWING NUMBER
D-15401